
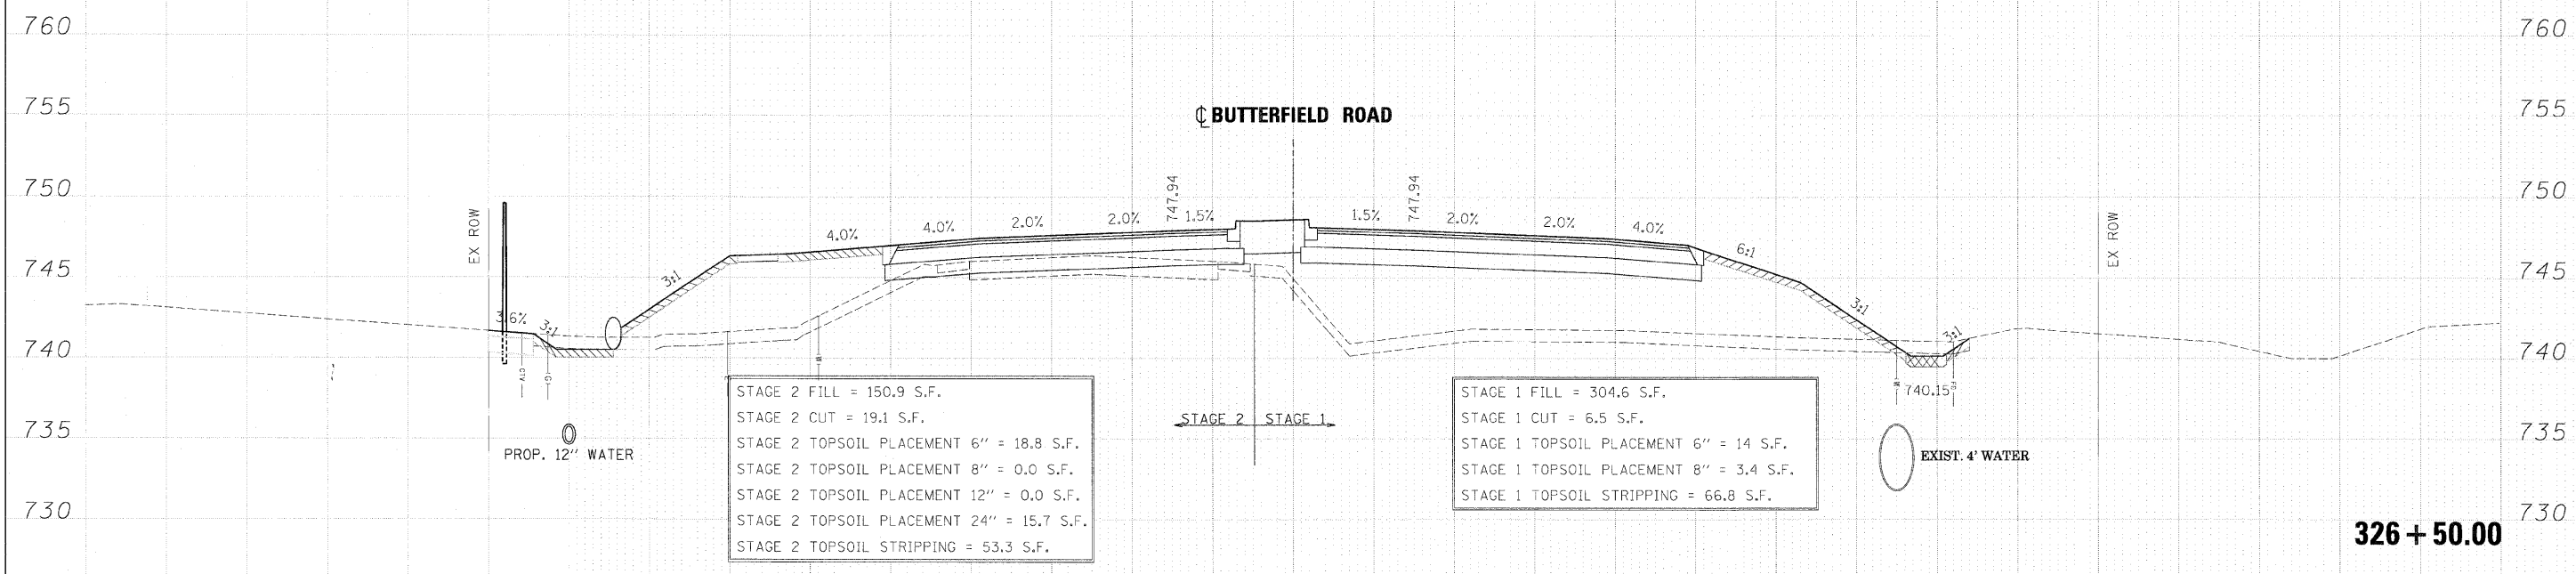


DATE	
BY	
FINAL SURVEY	
TURNED IN	
NOTE BOOK	
NO.	

DATE	
BY	
ORIGINAL SURVEY	
TURNED IN	
NOTE BOOK	
NO.	

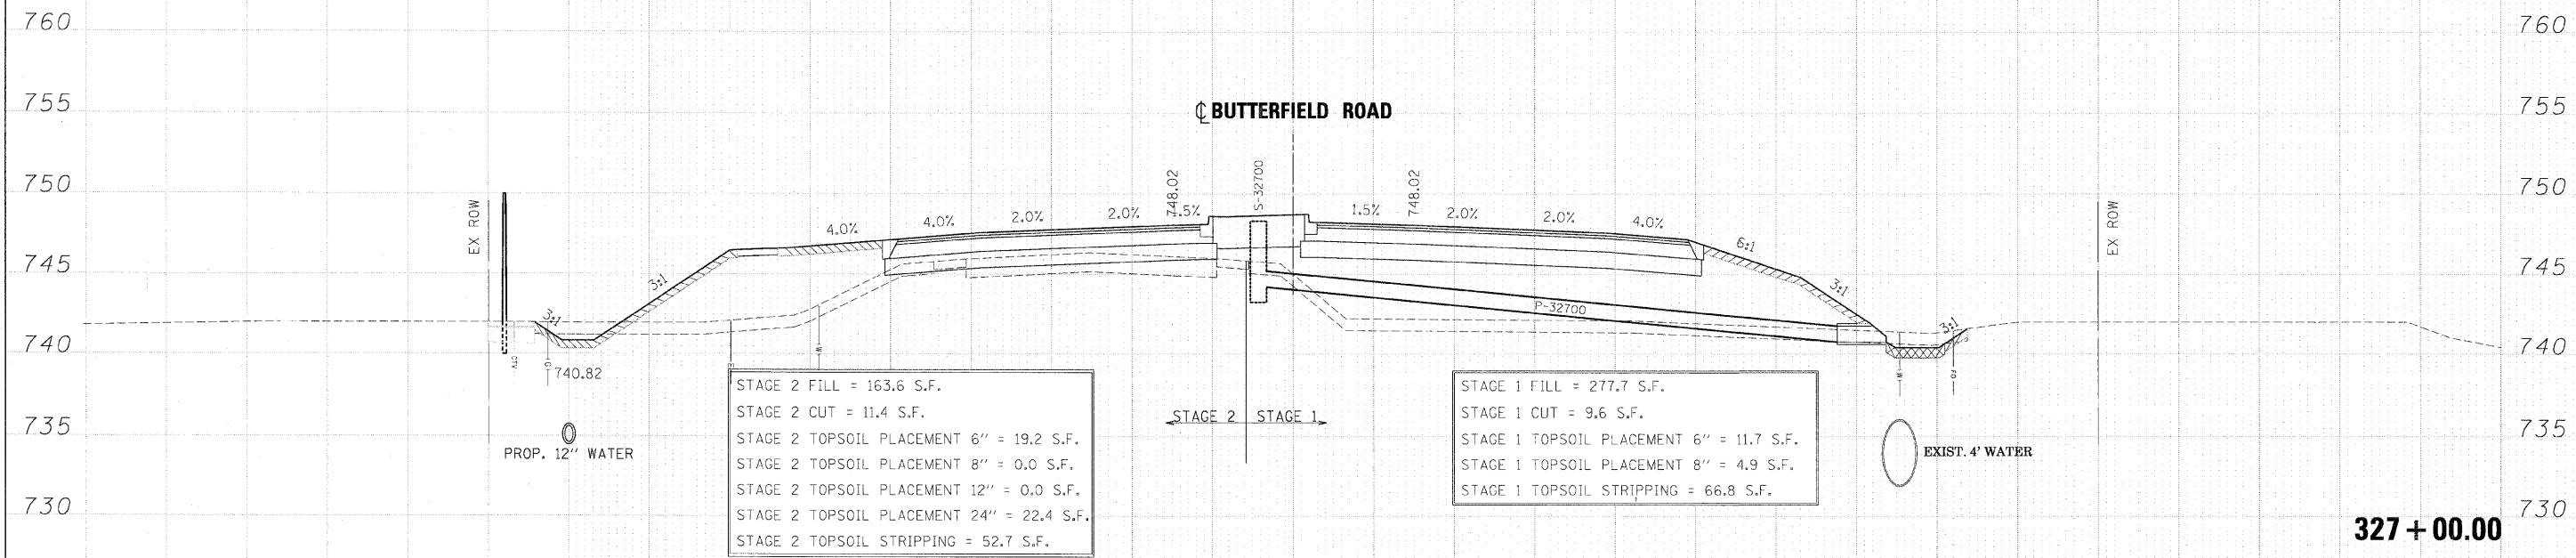

FILE NAME = ...ND162419-X5_56.DGN	DESIGNED - JMM	REVISED -	benesch	STATE OF ILLINOIS DEPARTMENT OF TRANSPORTATION	CROSS SECTIONS - IL RTE 56				
USER NAME = wjbenk	DRAWN - BMH	REVISED -			F.A. RTE. 365	SECTION 157 & 58WRS-2	COUNTY DUPAGE	TOTAL SHEETS 681	SHEET NO. 532
PLT DATE = 12/7/2010	CHECKED - RMT	REVISED -			SCALE: SHEET NO. 90 OF 189 SHEETS		STA. 326+50.00 TO STA. 327+00.00		CONTRACT NO. 62419
	DATE - 12/6/10	REVISED -			ILLINOIS FED. AID PROJECT				