


FINAL SURVEY	SURVEYED	DATE
NOTE BOOK	PLOTTED	BY
NO.	TEMP. DATE	
	AREAS CHECKED	

ORIGINAL SURVEY	SURVEYED	DATE
NOTE BOOK	PLOTTED	BY
NO.	TEMP. DATE	
	AREAS CHECKED	

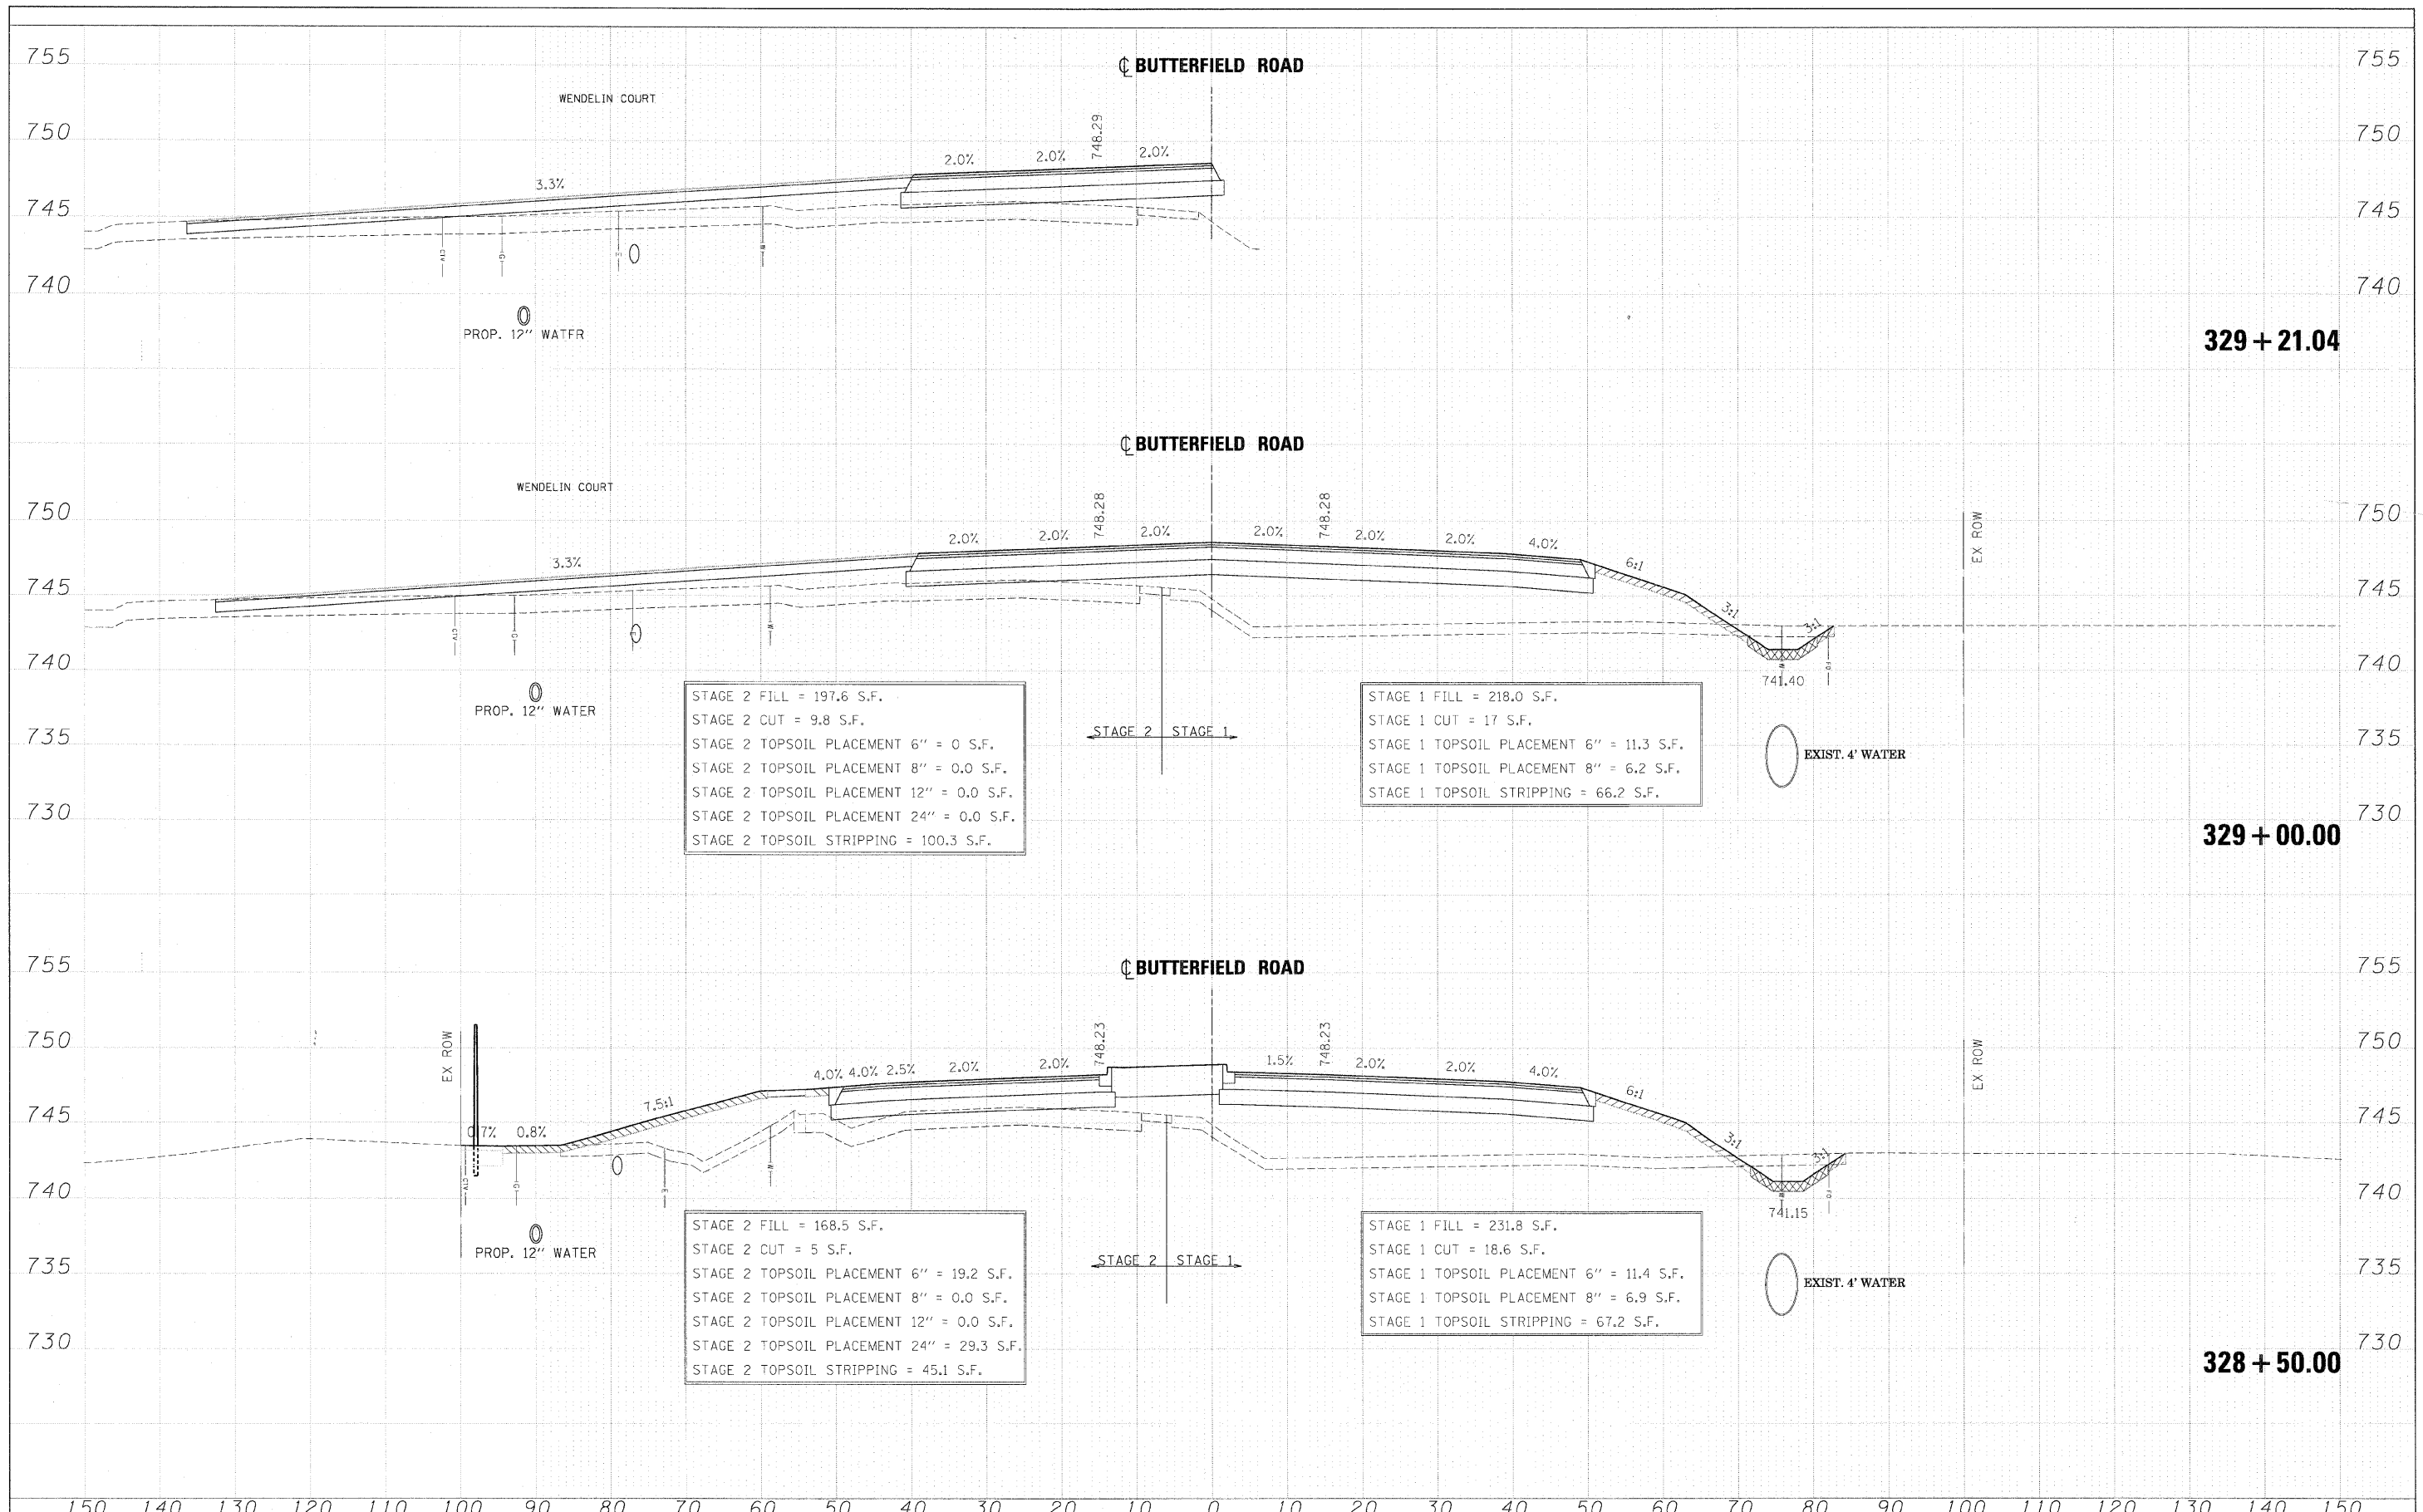

FILE NAME =	DESIGNED - JMM	REVISED -		STATE OF ILLINOIS		CROSS SECTIONS - IL RTE 56		F.A. R.T.E. = 365	SECTION = (57 & 58)WRS-2	COUNTY =	TOTAL SHEETS = 681	SHEET NO. = 534
...ND162419-XS-56.DGN	DRAWN - BMH	REVISED -		DEPARTMENT OF TRANSPORTATION		SCALE:		DUPAGE		CONTRACT NO. 62419		
USER NAME = tblank	CHECKED - RMT	REVISED -				SHEET NO. 92 OF 189 SHEETS		TO STA. 328+50.00		ILLINOIS FED. AID PROJECT		
PLOT DATE = 12/7/2018	DATE - 12/6/10	REVISED -				STA. 328+50.00 TO STA. 329+21.04						