
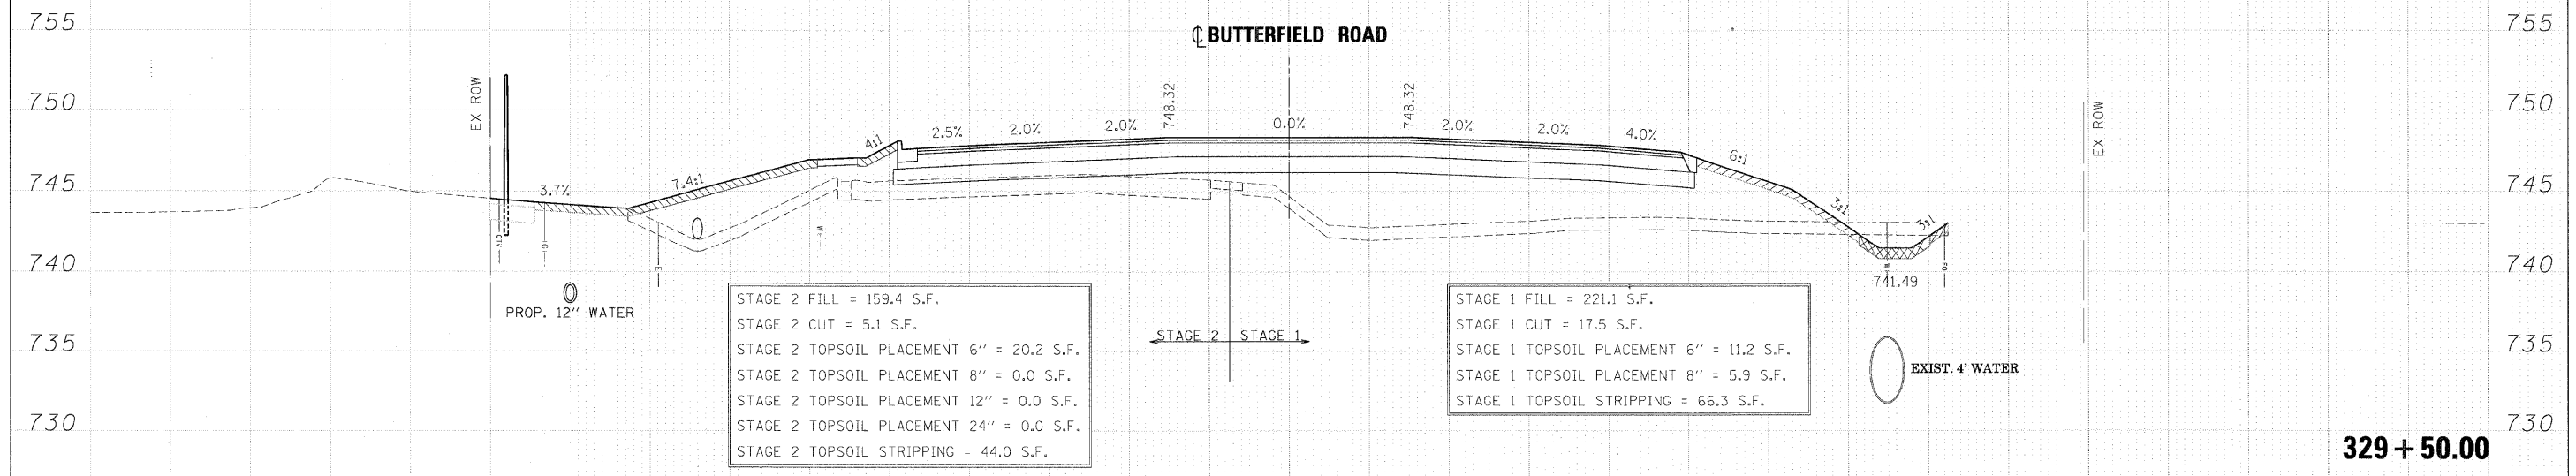


| | |
|---------------|------|
| FINAL SURVEY | DATE |
| SURVEY | BY |
| PLOTTED | |
| NOTE BOOK | |
| TEMPLATE | |
| AREAS CHECKED | |
| NO. | |

| | |
|-----------------|------|
| ORIGINAL SURVEY | DATE |
| PLOTTED | BY |
| NOTE BOOK | |
| TEMPLATE | |
| AREAS CHECKED | |
| NO. | |

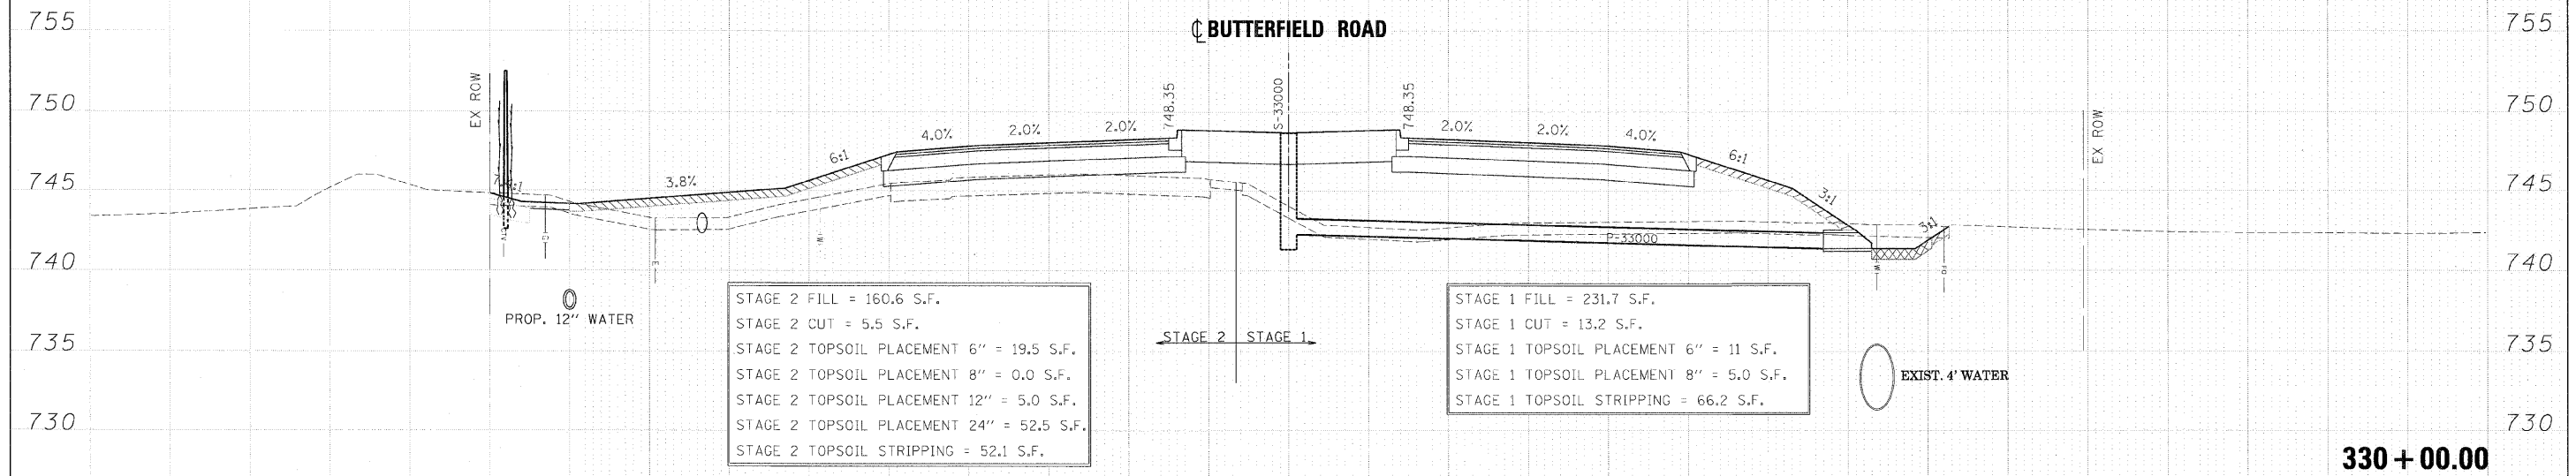

| | | | | | | | | | | |
|-----------------------|----------------|-----------|----------------|---|-----------------------------------|---------------------------|----------------|--------|--------------|-----------|
| FILE NAME = | DESIGNED - JMM | REVISED - | benesch | STATE OF ILLINOIS DEPARTMENT OF TRANSPORTATION | CROSS SECTIONS - IL RTE 56 | F.A. RTE. | SECTION | COUNTY | TOTAL SHEETS | SHEET NO. |
| ...ND162419-XS.56.DGN | DRAWN - BMH | REVISED - | | | | 365 | (57 & 58)WRS-2 | DUPAGE | 681 | 535 |
| USER NAME = tblank | CHECKED - RMT | REVISED - | | | | CONTRACT NO. 62419 | | | | |
| PLOT DATE = 12/7/2010 | DATE - 12/6/10 | REVISED - | | | | ILLINOIS FED. AID PROJECT | | | | |

SCALE: SHEET NO. 93 OF 189 SHEETS STA. 329+50.00 TO STA. 330+00.00