
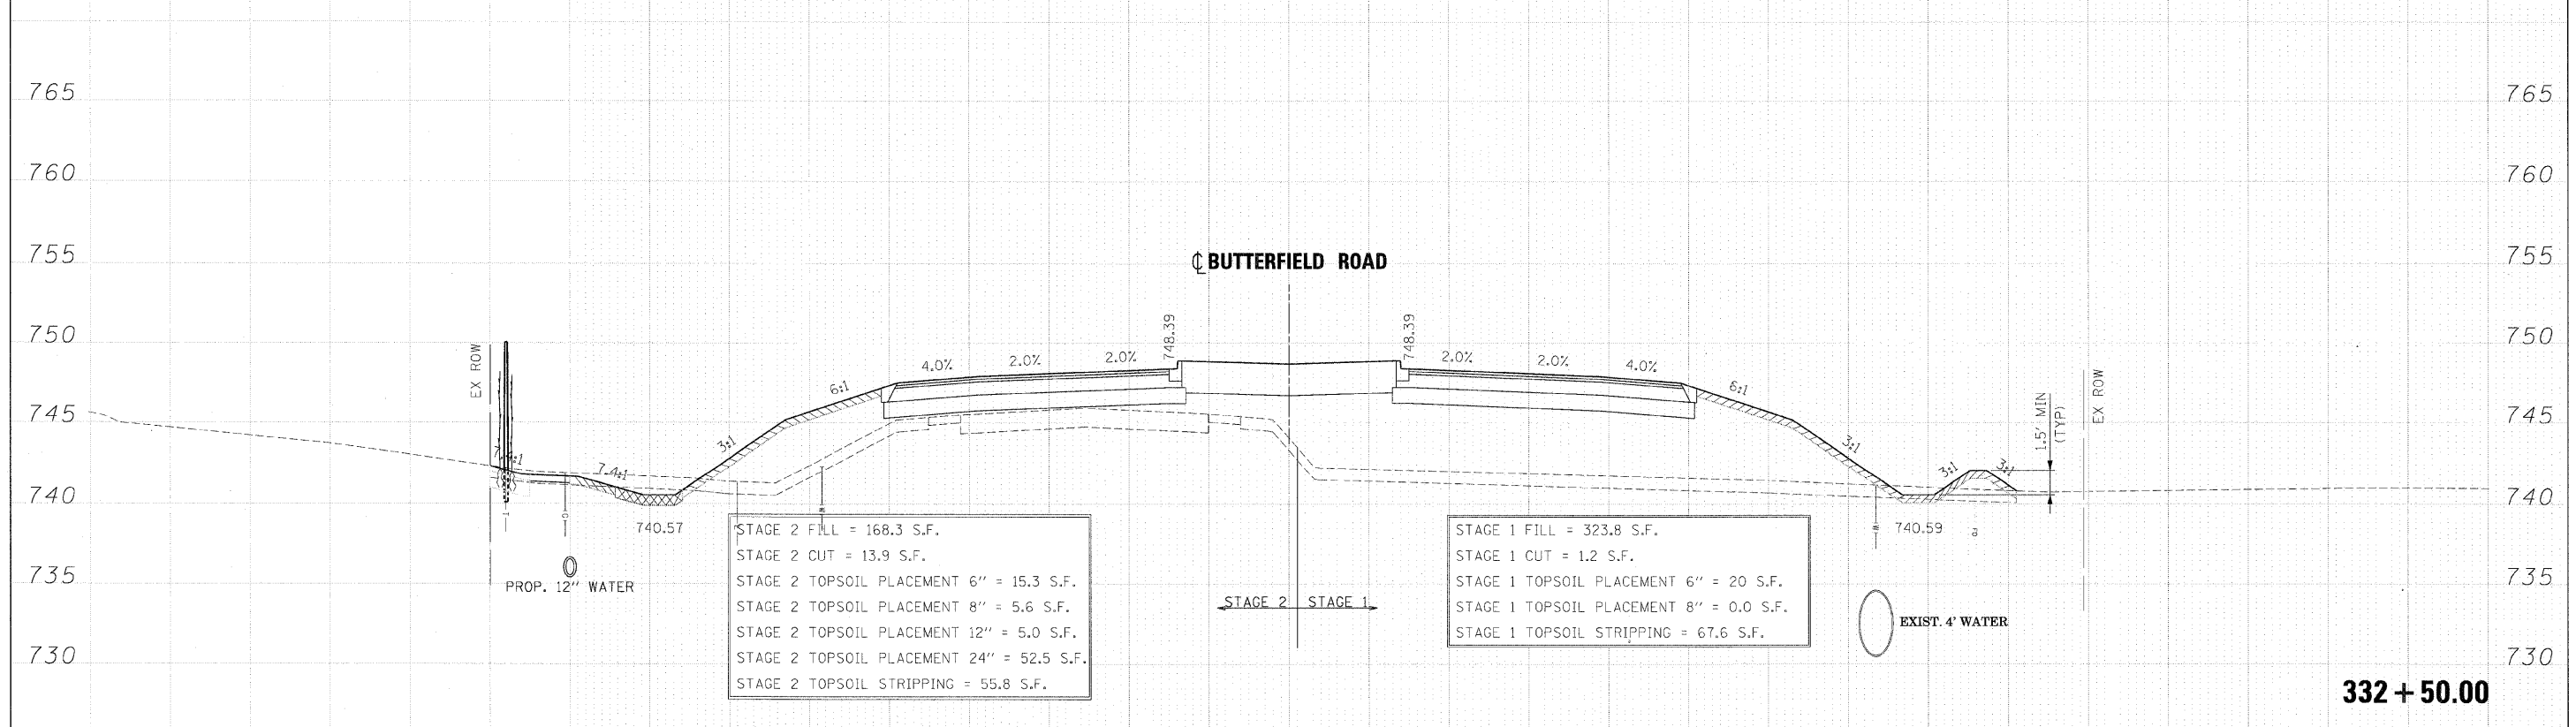


FINAL SURVEY	BY	DATE
REVISIONS		
NO. DATE		
PLotted		
Template		
Areas Checked		

ORIGINAL SURVEY	BY	DATE
REVISIONS		
NO. DATE		
Plotted		
Template		
Areas Checked		

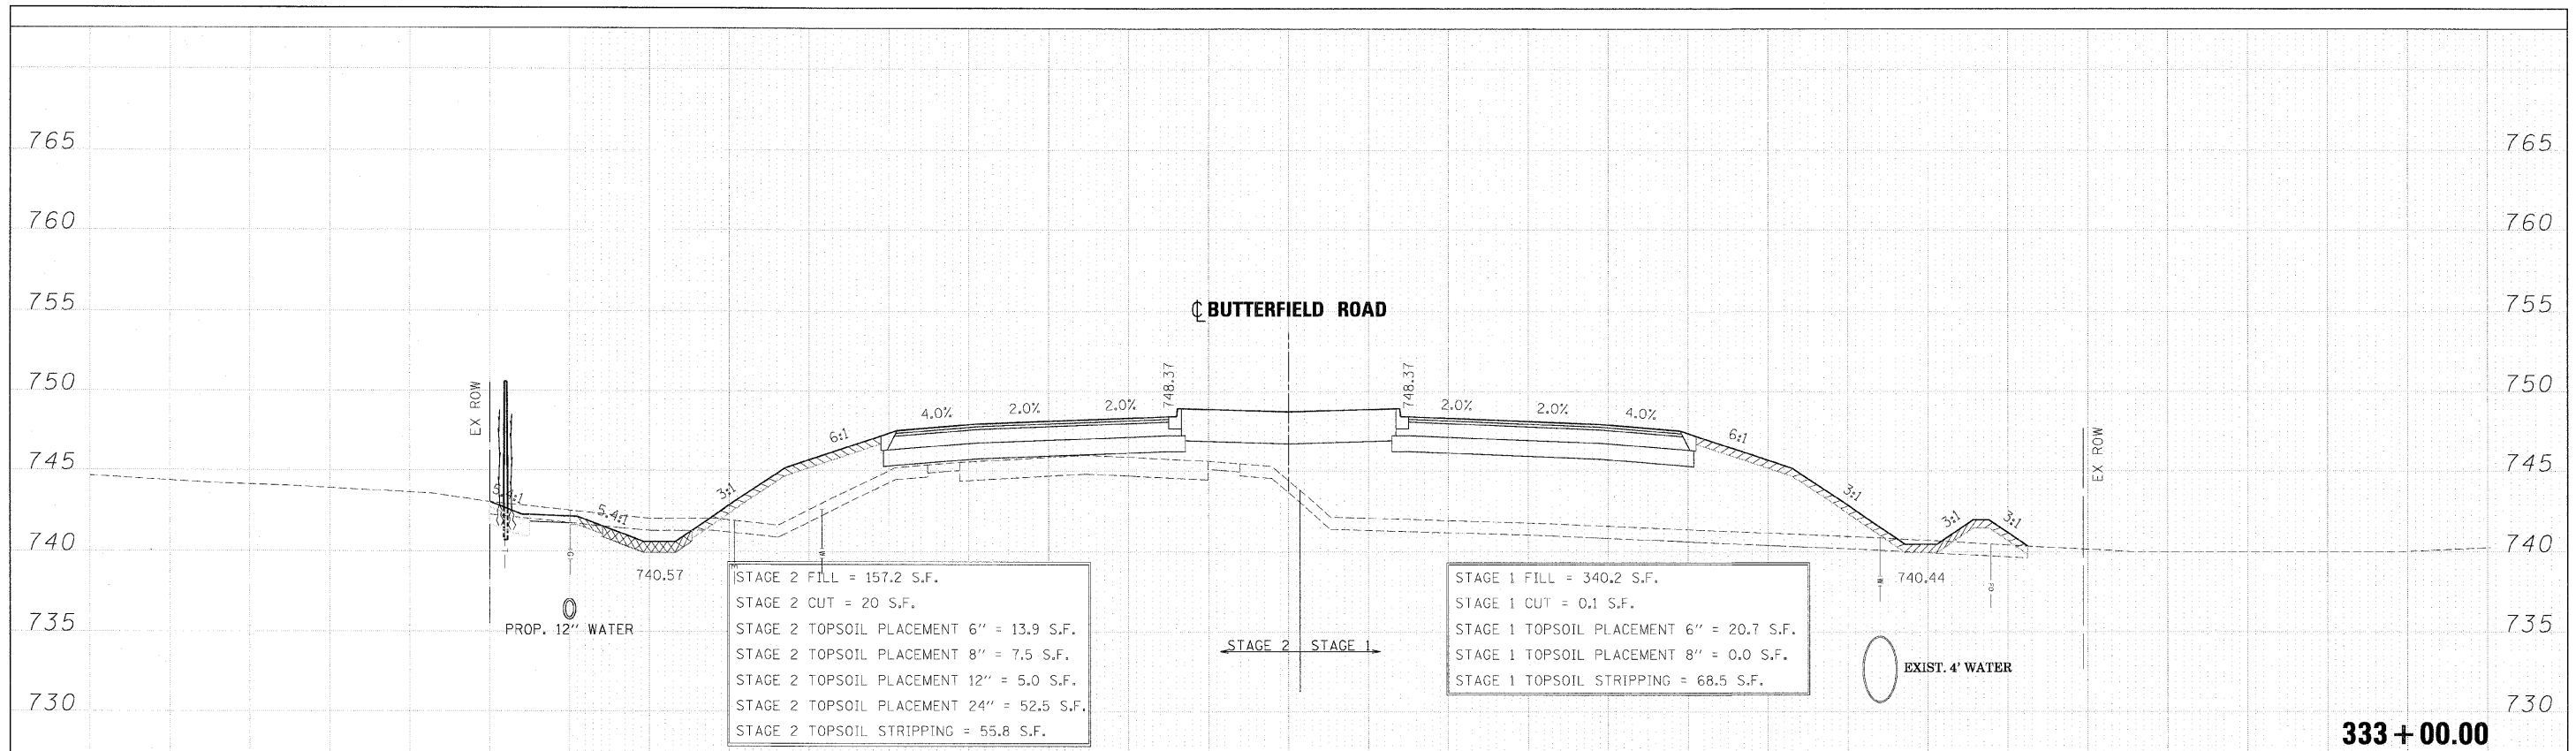

FILE NAME =	DESIGNED - JMM	REVISED -		STATE OF ILLINOIS			CROSS SECTIONS - IL RTE 56	F.A. R.T.E. 365	SECTION 457 & 581WRS-2	COUNTY DUPAGE	TOTAL SHEETS 681	SHEET NO. 538
... \D162419-XS_56.DGN	DRAWN - BMH	REVISED -		DEPARTMENT OF TRANSPORTATION								
USER NAME = tblark	CHECKED - RMT	REVISED -		SCALE: SHEET NO. 96 OF 189 SHEETS STA. 332+50.00 TO STA. 333+00.00								
PILOT DATE = 12/7/2010	DATE - 12/6/10	REVISED -		ILLINOIS FED. AID PROJECT								