



DATE	
BY	
REVISIONS	
NO.	
DATE	
BY	
REVISIONS	
NO.	
DATE	
BY	
REVISIONS	
NO.	

DATE	
BY	
REVISIONS	
NO.	
DATE	
BY	
REVISIONS	
NO.	
DATE	
BY	
REVISIONS	
NO.	

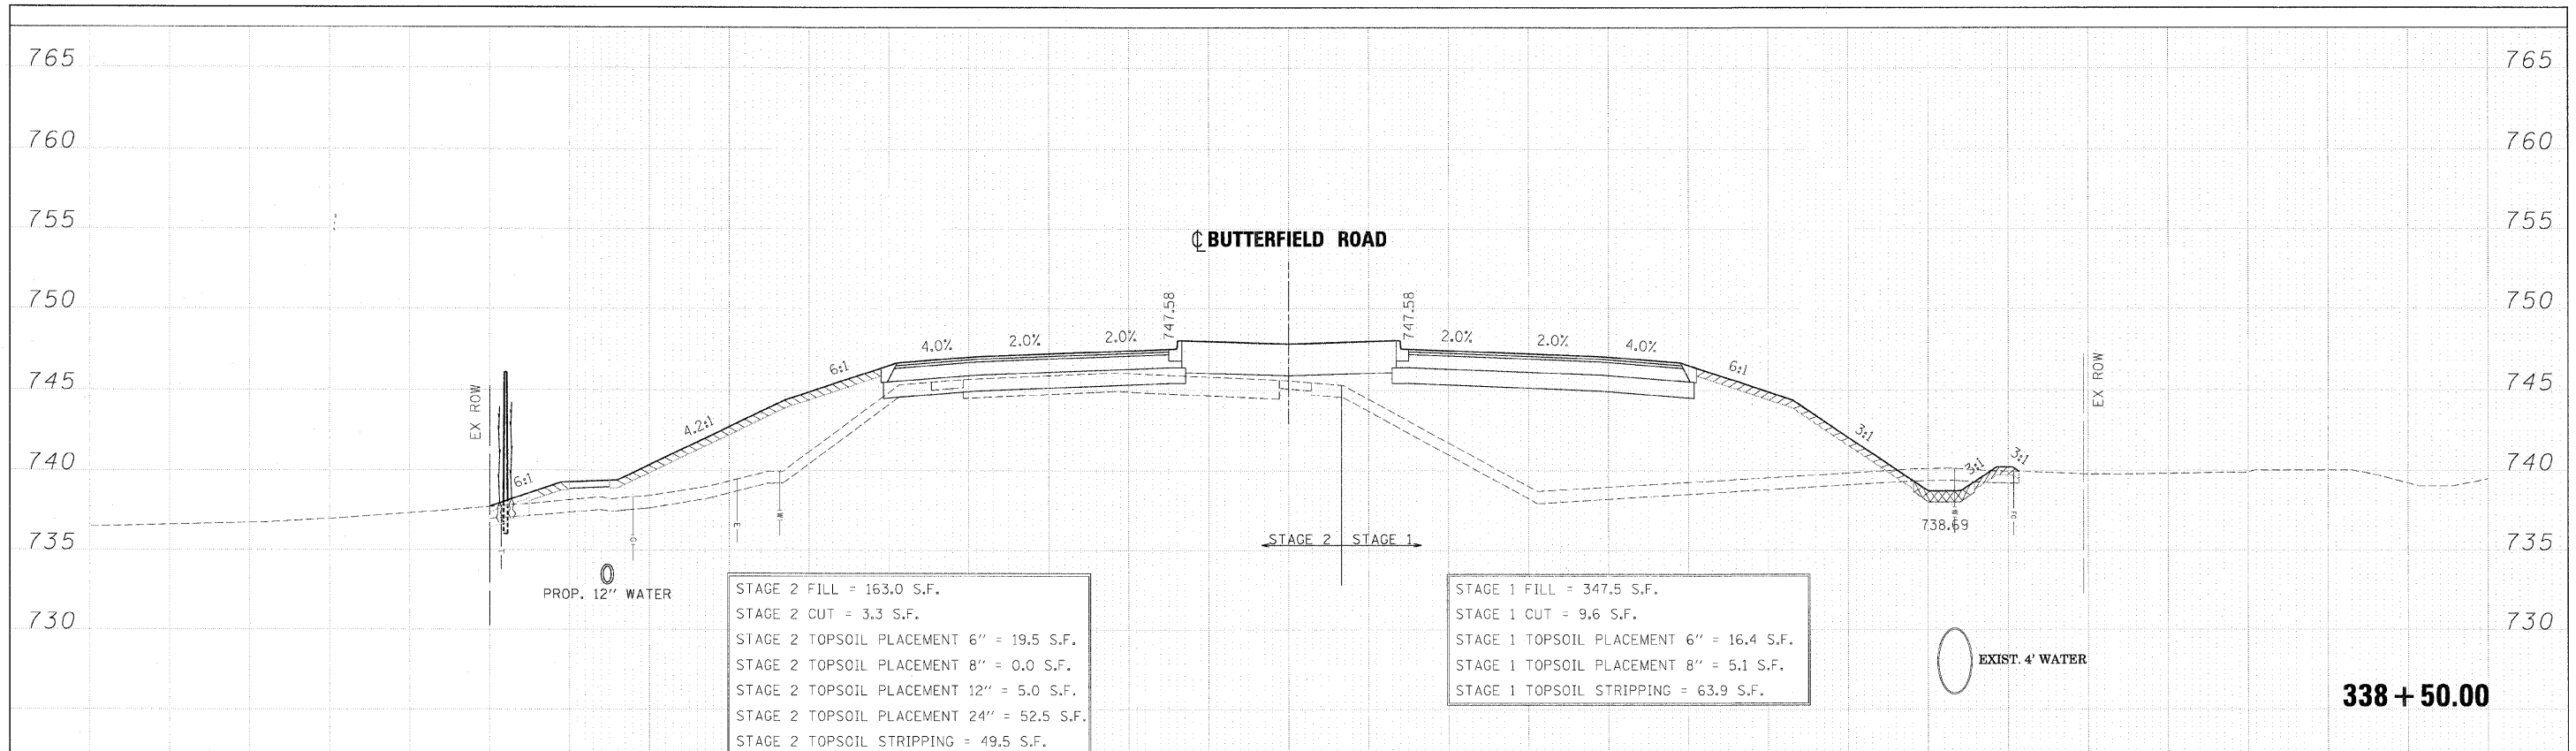

STAGE 2 FILL = 163.0 S.F.  
 STAGE 2 CUT = 3.3 S.F.  
 STAGE 2 TOPSOIL PLACEMENT 6" = 19.5 S.F.  
 STAGE 2 TOPSOIL PLACEMENT 8" = 0.0 S.F.  
 STAGE 2 TOPSOIL PLACEMENT 12" = 5.0 S.F.  
 STAGE 2 TOPSOIL PLACEMENT 24" = 52.5 S.F.  
 STAGE 2 TOPSOIL STRIPPING = 49.5 S.F.

STAGE 1 FILL = 347.5 S.F.  
 STAGE 1 CUT = 9.6 S.F.  
 STAGE 1 TOPSOIL PLACEMENT 6" = 16.4 S.F.  
 STAGE 1 TOPSOIL PLACEMENT 8" = 5.1 S.F.  
 STAGE 1 TOPSOIL STRIPPING = 63.9 S.F.

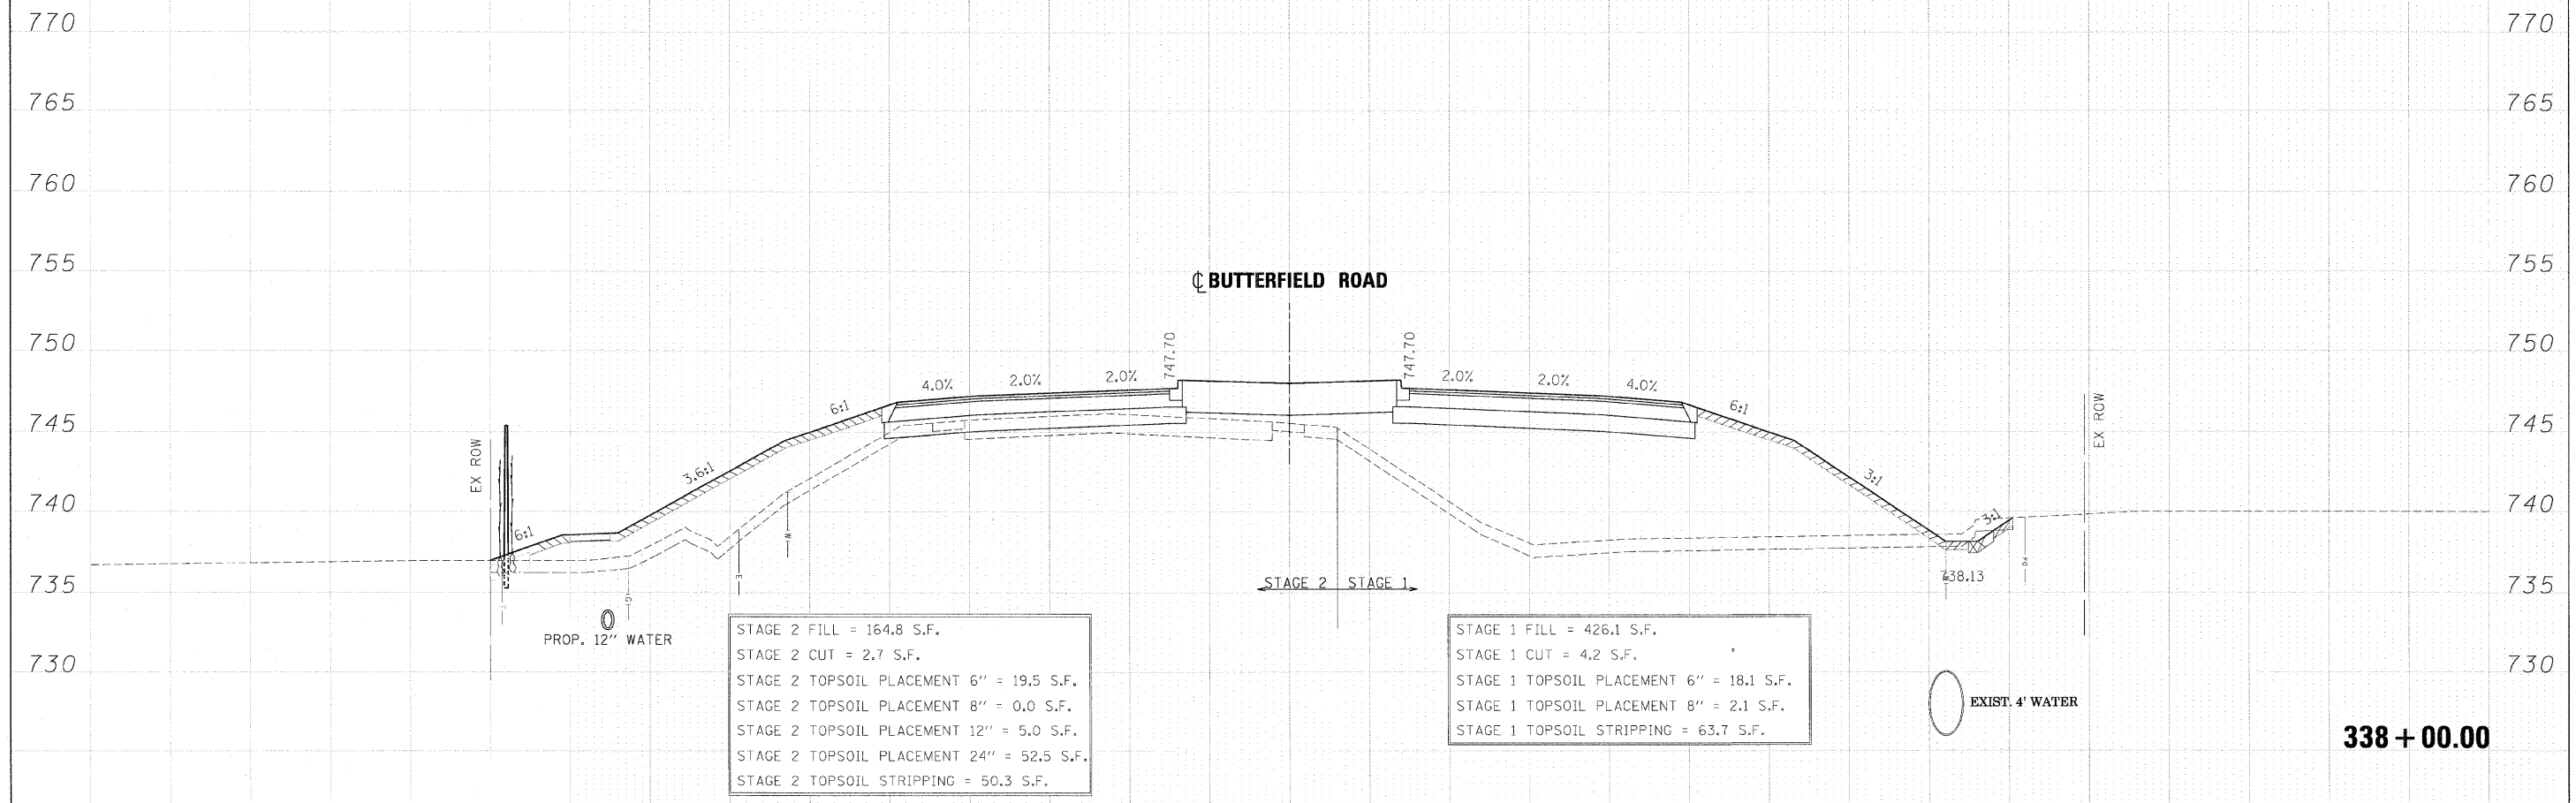

STAGE 2 FILL = 164.8 S.F.  
 STAGE 2 CUT = 2.7 S.F.  
 STAGE 2 TOPSOIL PLACEMENT 6" = 19.5 S.F.  
 STAGE 2 TOPSOIL PLACEMENT 8" = 0.0 S.F.  
 STAGE 2 TOPSOIL PLACEMENT 12" = 5.0 S.F.  
 STAGE 2 TOPSOIL PLACEMENT 24" = 52.5 S.F.  
 STAGE 2 TOPSOIL STRIPPING = 50.3 S.F.

STAGE 1 FILL = 426.1 S.F.  
 STAGE 1 CUT = 4.2 S.F.  
 STAGE 1 TOPSOIL PLACEMENT 6" = 18.1 S.F.  
 STAGE 1 TOPSOIL PLACEMENT 8" = 2.1 S.F.  
 STAGE 1 TOPSOIL STRIPPING = 63.7 S.F.

FILE NAME =	DESIGNED - JMM	REVISED -		STATE OF ILLINOIS		CROSS SECTIONS - IL RTE 56		F.A. RTE.	SECTION	COUNTY	TOTAL SHEETS	SHEET NO.	
...ND162419-XS_56.DGN	DRAWN - BMH	REVISED -		DEPARTMENT OF TRANSPORTATION		SCALE:	SHEET NO. 102 OF 189 SHEETS	STA. 338+00.00 TO STA. 338+50.00	365	(57 & 58)WRS-2	DUPAGE	681	544
USER NAME = th1ark	CHECKED - RMT	REVISED -										CONTRACT NO. 62419	
PL0T DATE = 12/7/2010	DATE - 12/6/10	REVISED -										ILLINOIS FED. AID PROJECT	