
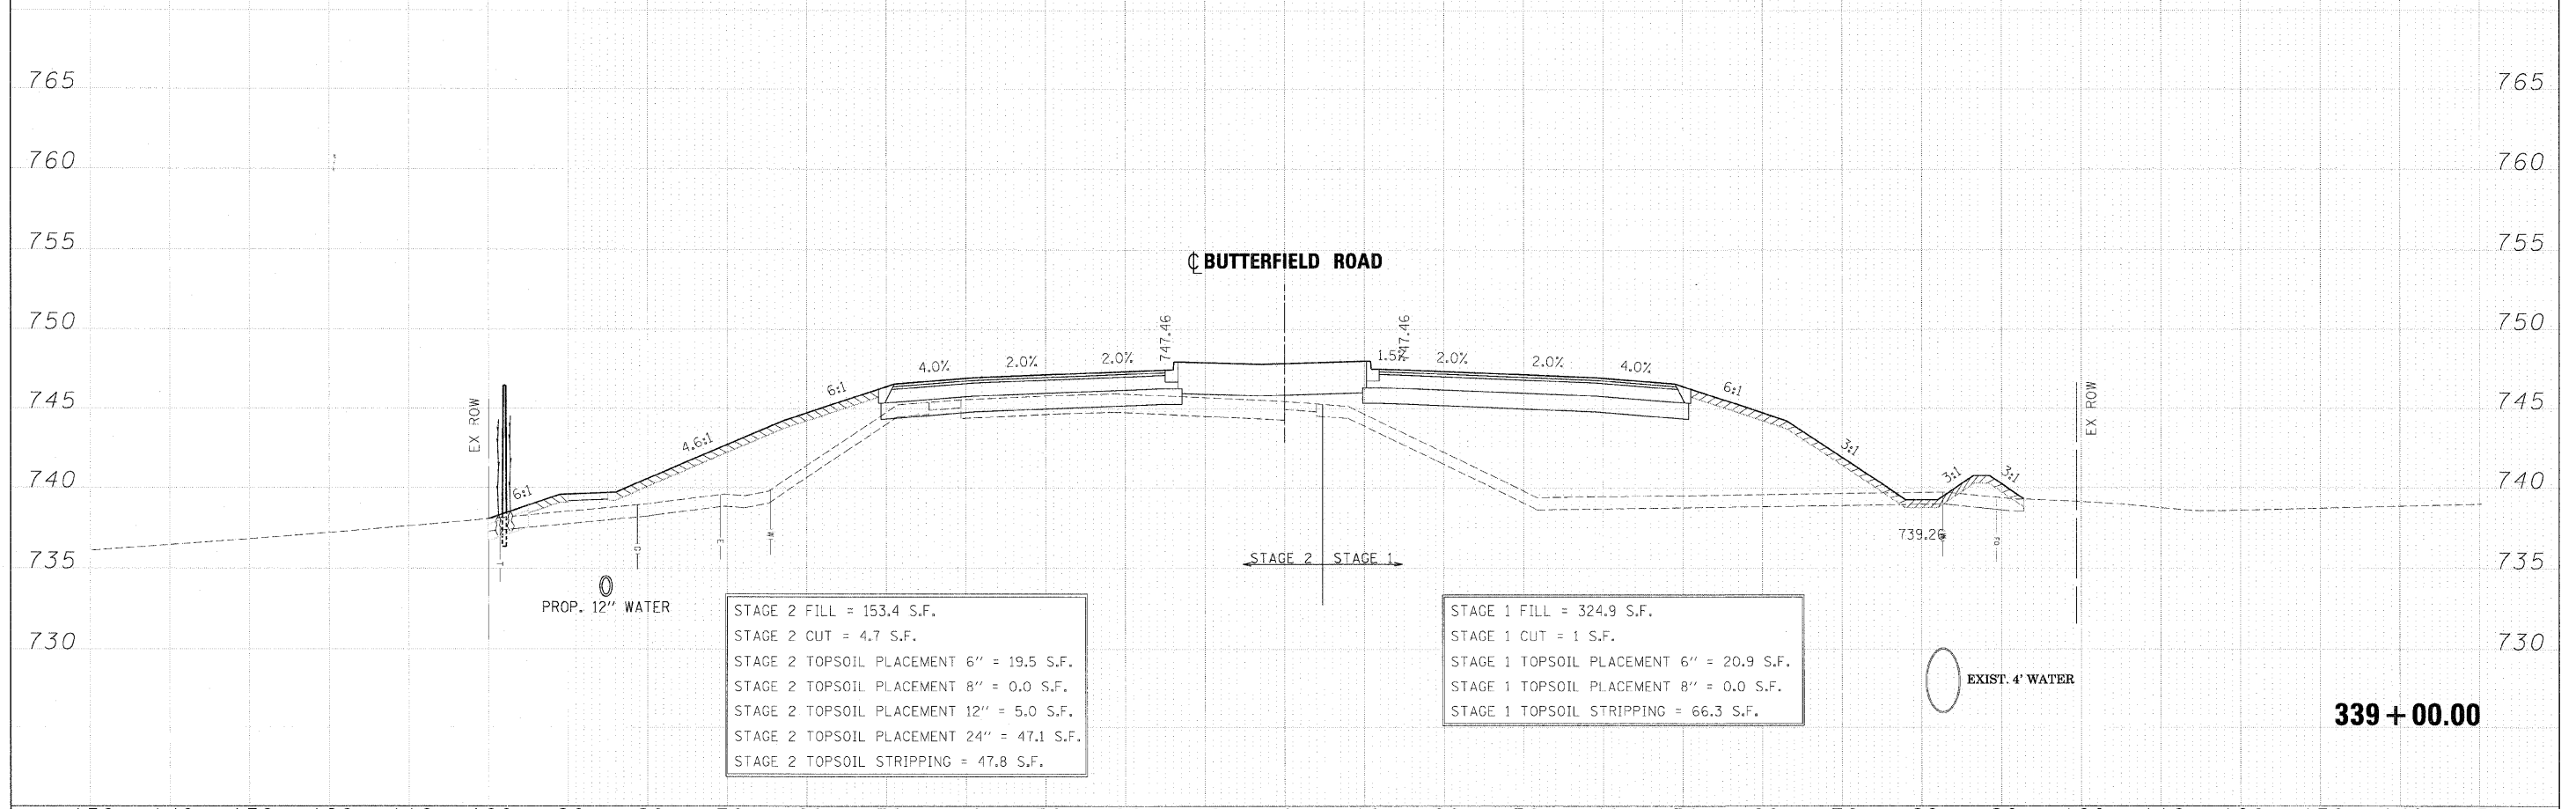


DATE	BY
NO.	
AREAS CHECKED	
TEMPLATES	
FLATTENED	
SURVEY	
BOOK	
NO.	
FINAL	

DATE	BY
NO.	
AREAS CHECKED	
TEMPLATES	
FLATTENED	
SURVEY	
BOOK	
NO.	
ORIGINAL	

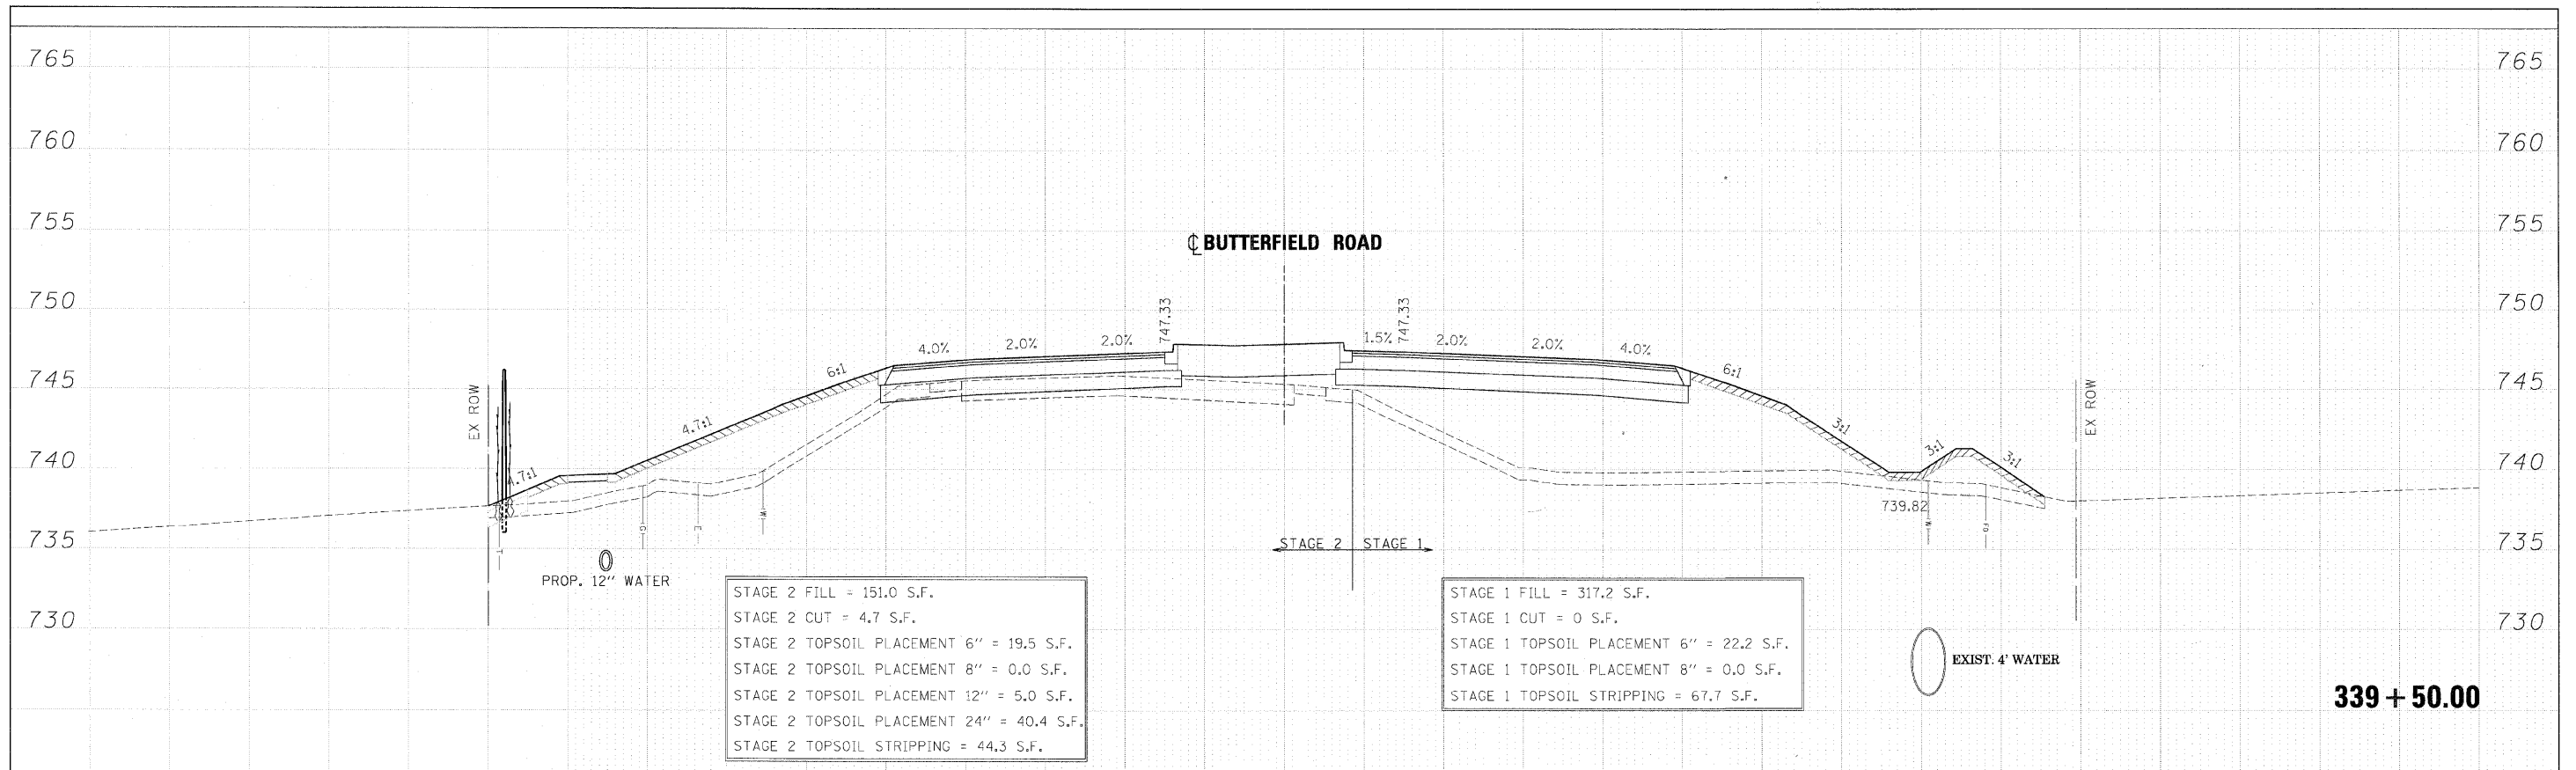

FILE NAME = ...ND62419-XS-56.DGN	DESIGNED - JMM	REVISED -	benesch	STATE OF ILLINOIS DEPARTMENT OF TRANSPORTATION	CROSS SECTIONS - IL RTE 56			F.A. RTE. 365	SECTION (57 & 58)WRS-2	COUNTY DUPAGE	TOTAL SHEETS 681	SHEET NO. 545		
USER NAME = tblank	CHECKED - RMT	REVISED -			SCALE:	SHEET NO. 103 OF 189 SHEETS	STA. 339+00.00 TO STA. 339+50.00	CONTRACT NO. 62419		ILLINOIS FED. AID PROJECT				
PLOT DATE = 12/7/20:8	DATE - 12/6/10	REVISED -												