


FINAL SURVEY	SUBMITTED	DATE
NO. _____	BY _____	_____
NOTE BOOK	PLOTTED	AREAS CHECKED
NO. _____	_____	_____

ORIGINAL SURVEY	DATE
NO. _____	_____
NOTE BOOK	PLOTTED
NO. _____	_____

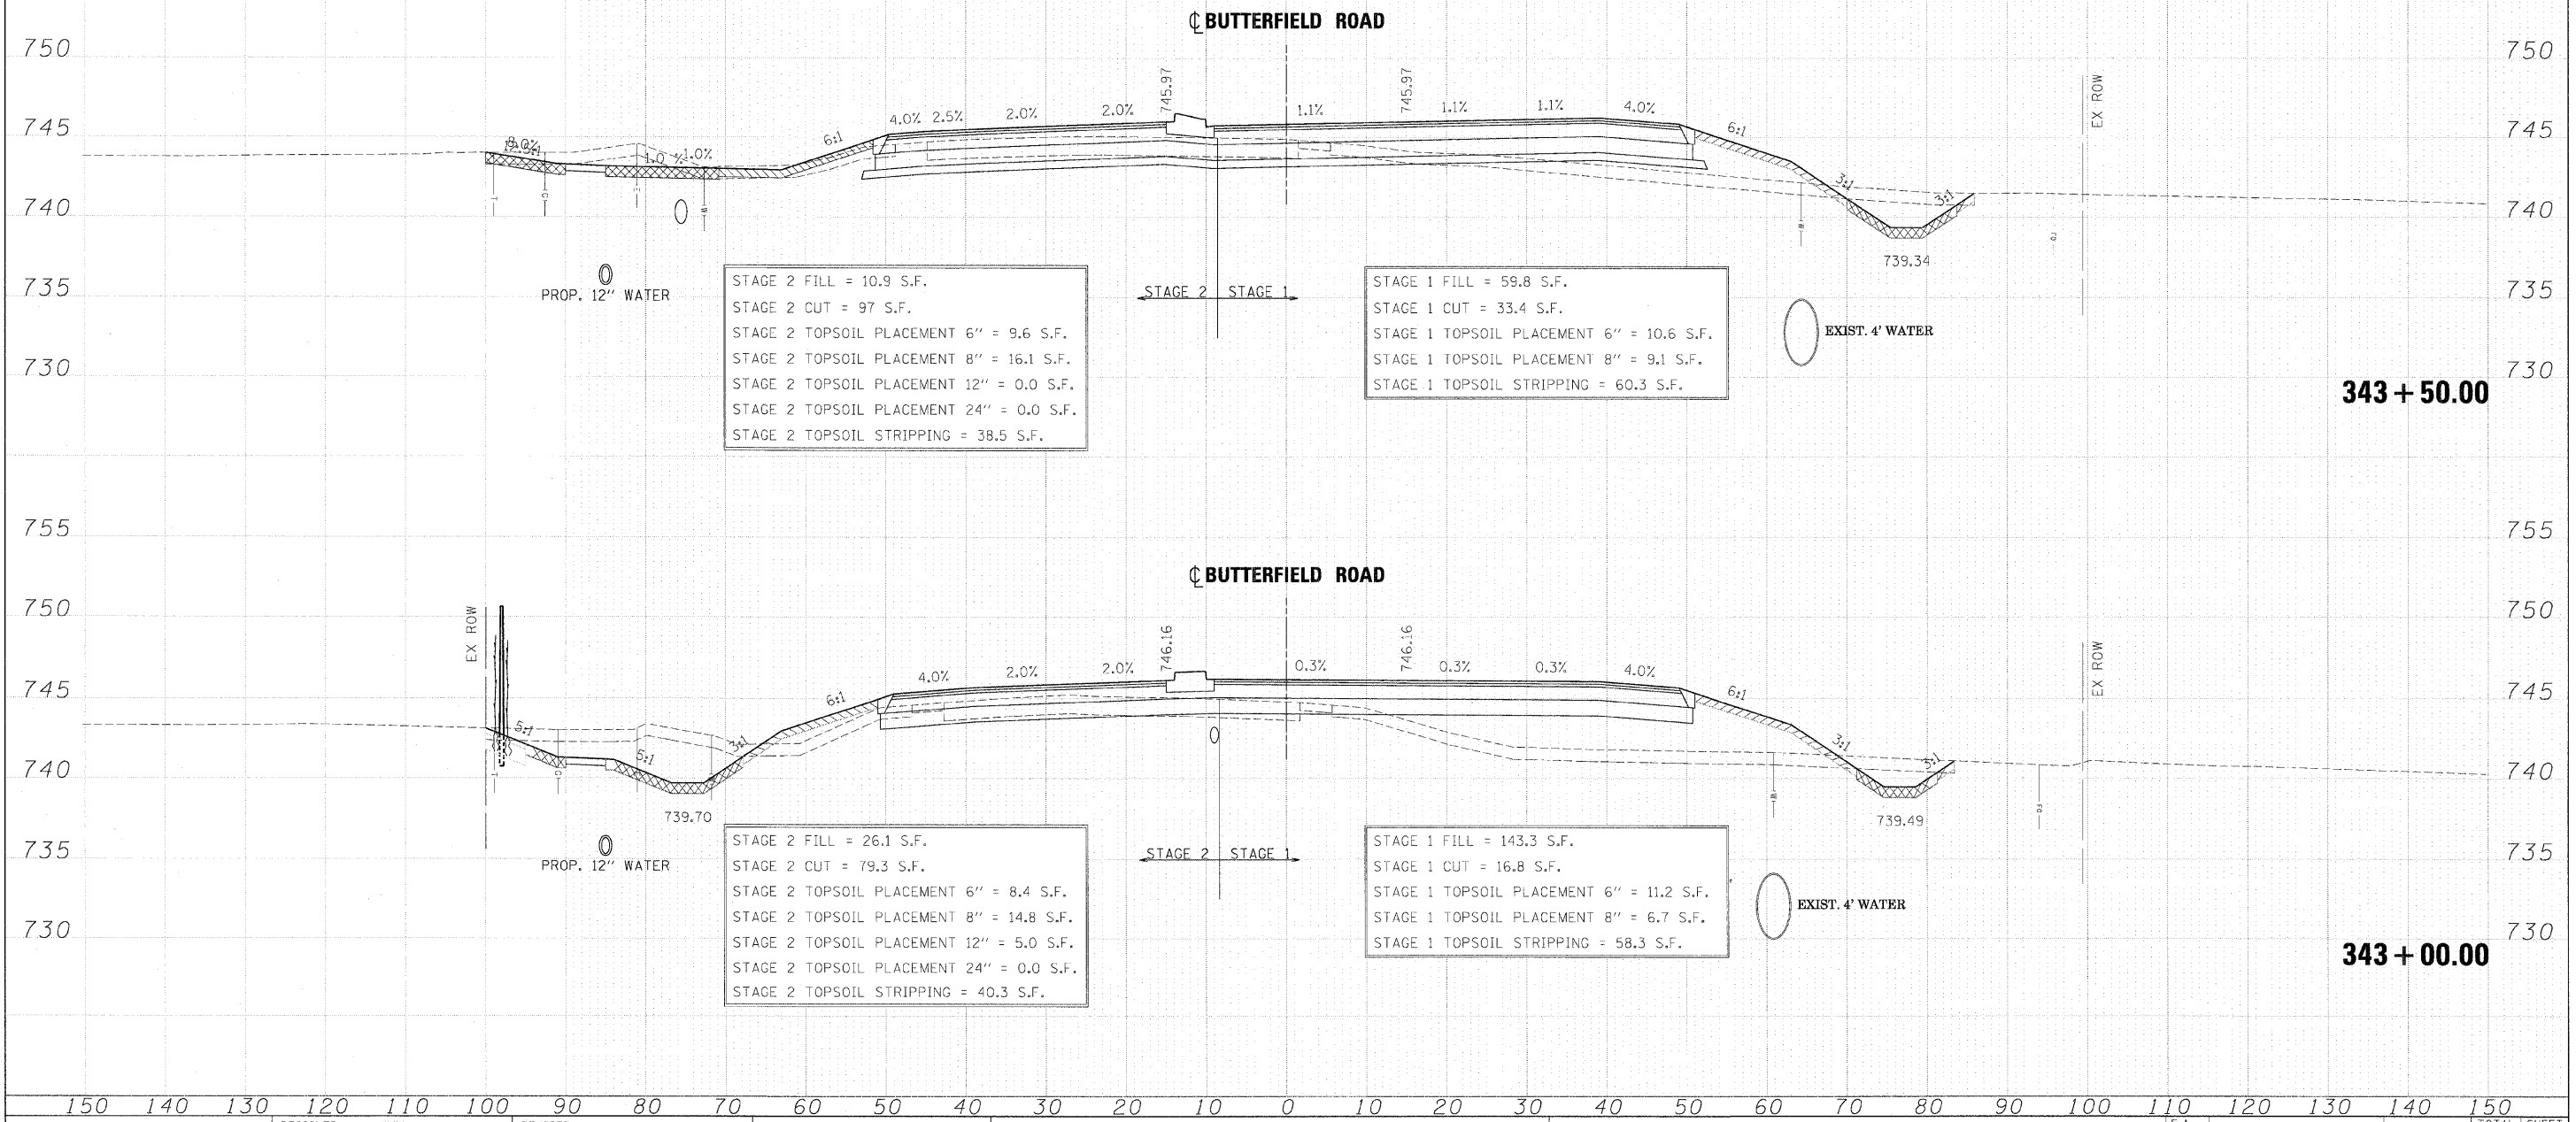

FILE NAME =	DESIGNED - JMM	REVISED -		STATE OF ILLINOIS DEPARTMENT OF TRANSPORTATION	CROSS SECTIONS - IL RTE 56	F.A. RTE.	SECTION	COUNTY	TOTAL SHEETS	SHEET NO.
USER NAME = tblank	DRAWN - BMH	REVISED -				365	(57 & 58)WRS-2	DUPAGE	681	549
PLOT DATE = 12/7/2010	CHECKED - RMT	REVISED -				CONTRACT NO. 62419		ILLINOIS FED. AID PROJECT		
DATE - 12/6/10	REVISED -	SCALE:				SHEET NO. 107 OF 189 SHEETS		STA. 343+00.00 TO STA. 343+50.00		