


FINAL	SURVEY	DATE
SURVEY	PLOTTED	BY
NOTE BOOK	TEMPLATE	
AREAS	CHECKED	
NO.		

ORIGINAL	SURVEY	DATE
SURVEY	PLOTTED	BY
NOTE BOOK	TEMPLATE	
AREAS	CHECKED	
NO.		

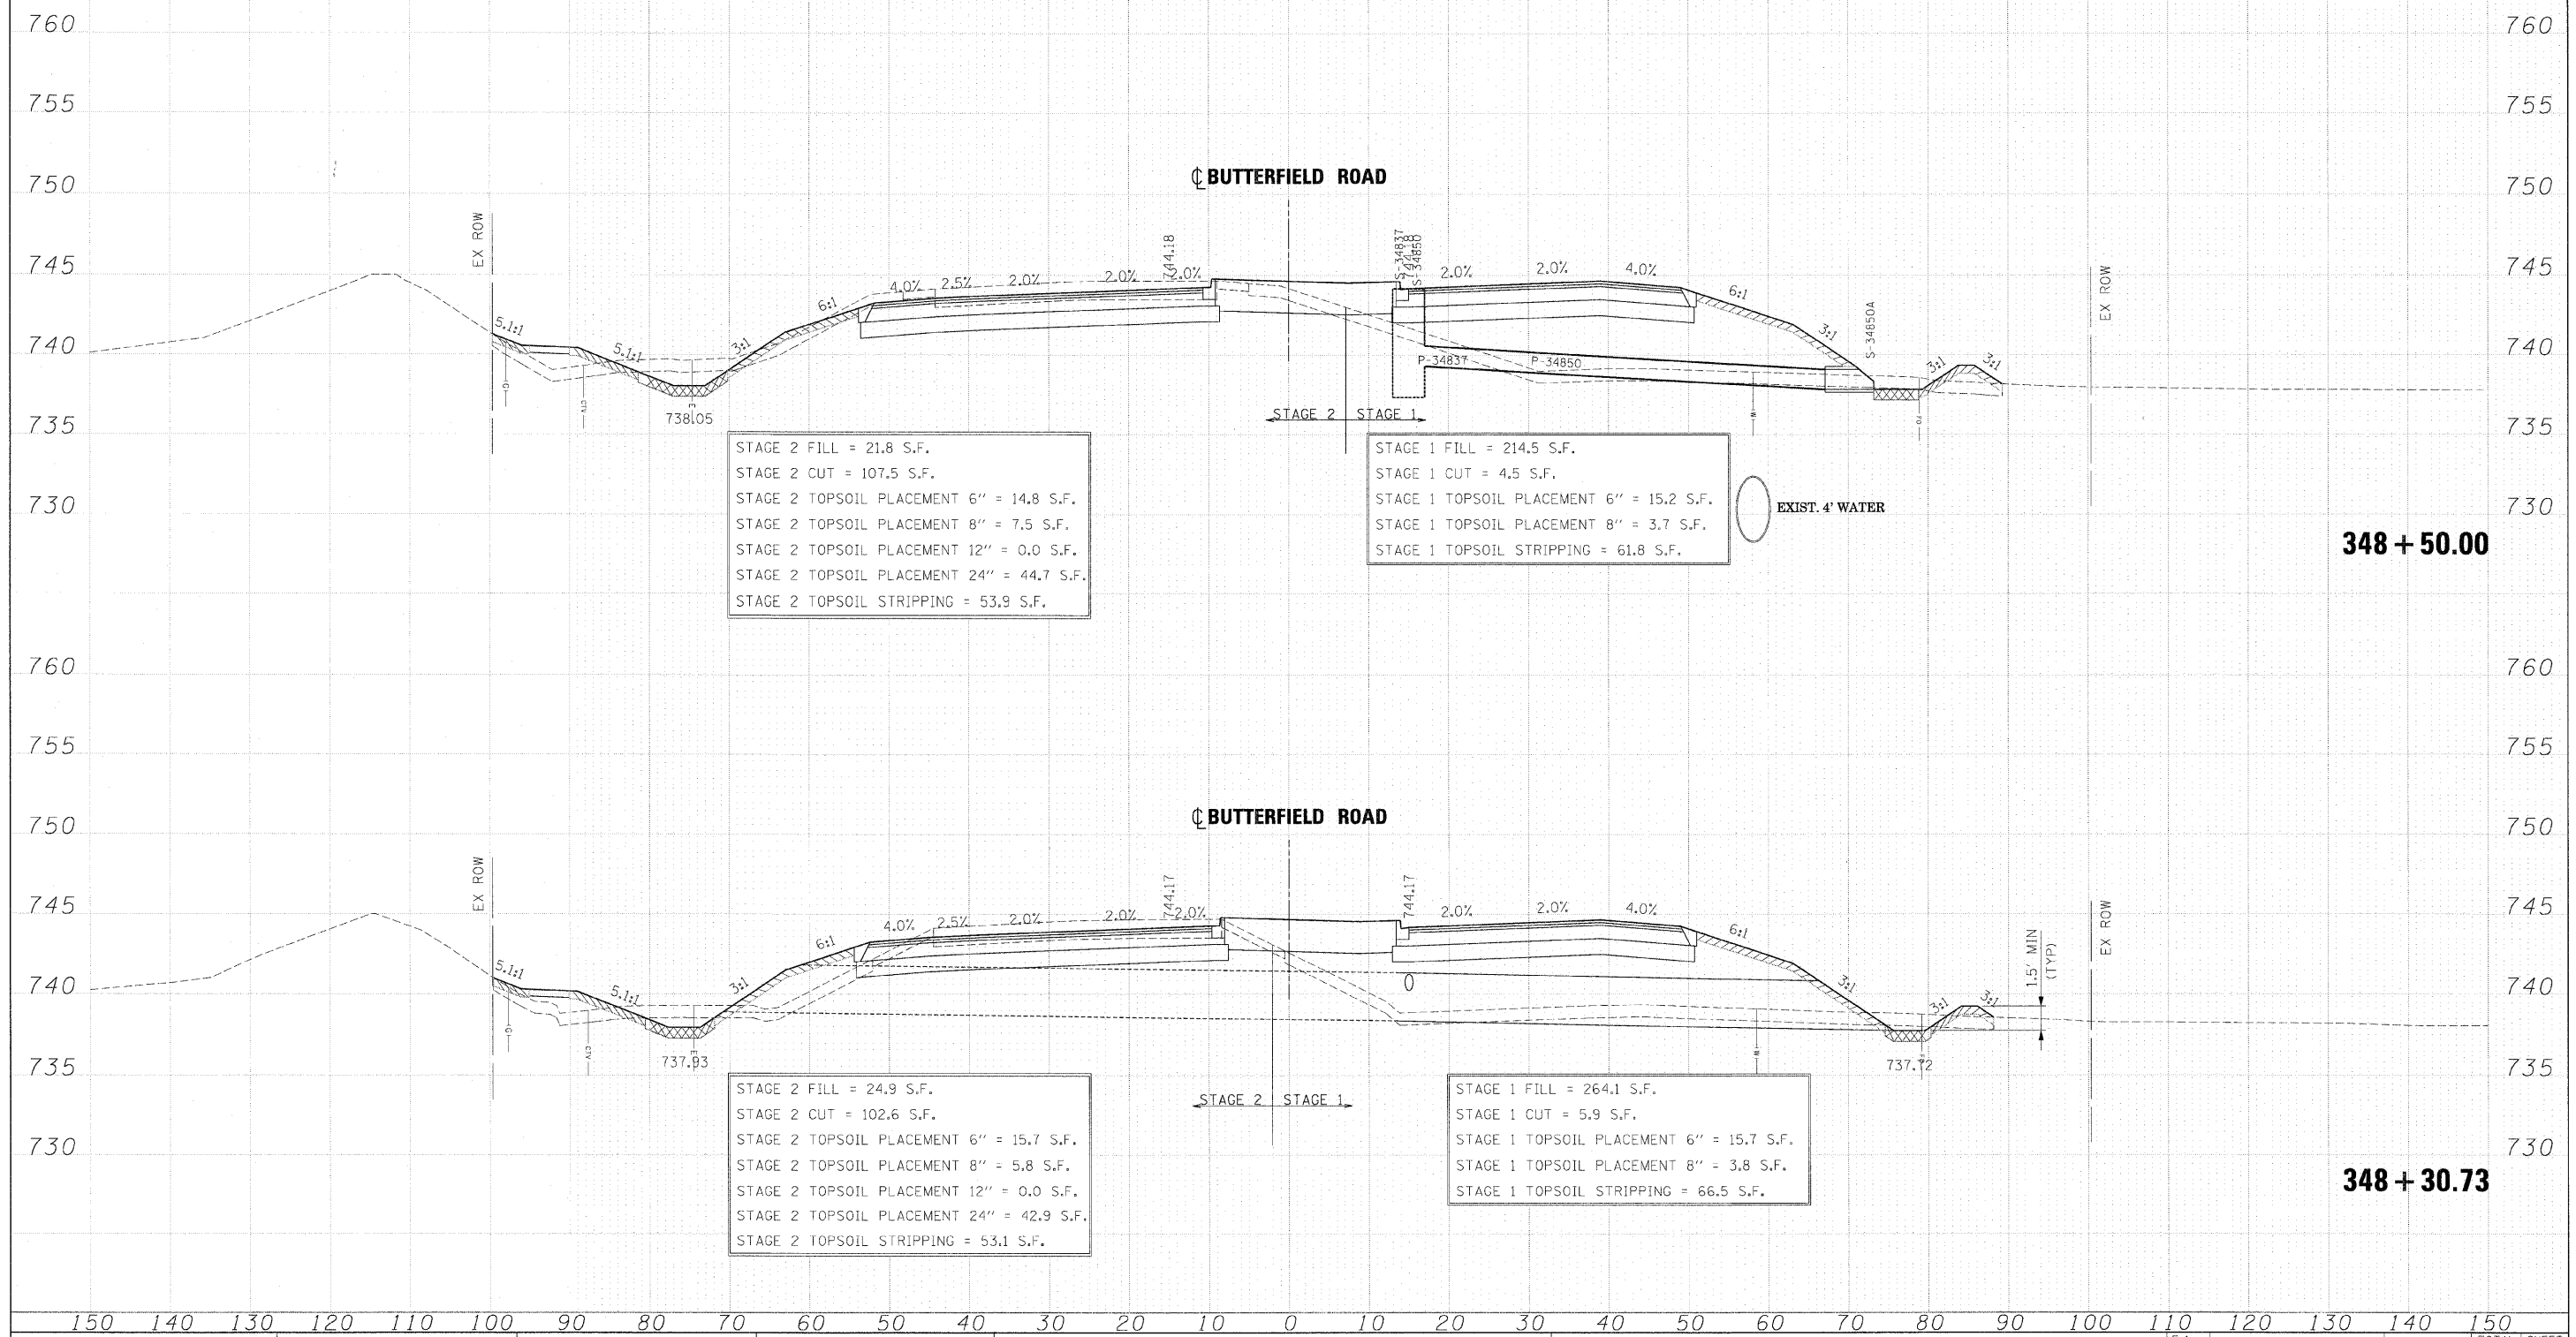

STAGE 2 FILL = 21.8 S.F.
 STAGE 2 CUT = 107.5 S.F.
 STAGE 2 TOPSOIL PLACEMENT 6" = 14.8 S.F.
 STAGE 2 TOPSOIL PLACEMENT 8" = 7.5 S.F.
 STAGE 2 TOPSOIL PLACEMENT 12" = 0.0 S.F.
 STAGE 2 TOPSOIL PLACEMENT 24" = 44.7 S.F.
 STAGE 2 TOPSOIL STRIPPING = 53.9 S.F.

STAGE 1 FILL = 214.5 S.F.
 STAGE 1 CUT = 4.5 S.F.
 STAGE 1 TOPSOIL PLACEMENT 6" = 15.2 S.F.
 STAGE 1 TOPSOIL PLACEMENT 8" = 3.7 S.F.
 STAGE 1 TOPSOIL STRIPPING = 61.8 S.F.

STAGE 2 FILL = 24.9 S.F.
 STAGE 2 CUT = 102.6 S.F.
 STAGE 2 TOPSOIL PLACEMENT 6" = 15.7 S.F.
 STAGE 2 TOPSOIL PLACEMENT 8" = 5.8 S.F.
 STAGE 2 TOPSOIL PLACEMENT 12" = 0.0 S.F.
 STAGE 2 TOPSOIL PLACEMENT 24" = 42.9 S.F.
 STAGE 2 TOPSOIL STRIPPING = 53.1 S.F.

STAGE 1 FILL = 264.1 S.F.
 STAGE 1 CUT = 5.9 S.F.
 STAGE 1 TOPSOIL PLACEMENT 6" = 15.7 S.F.
 STAGE 1 TOPSOIL PLACEMENT 8" = 3.8 S.F.
 STAGE 1 TOPSOIL STRIPPING = 66.5 S.F.