
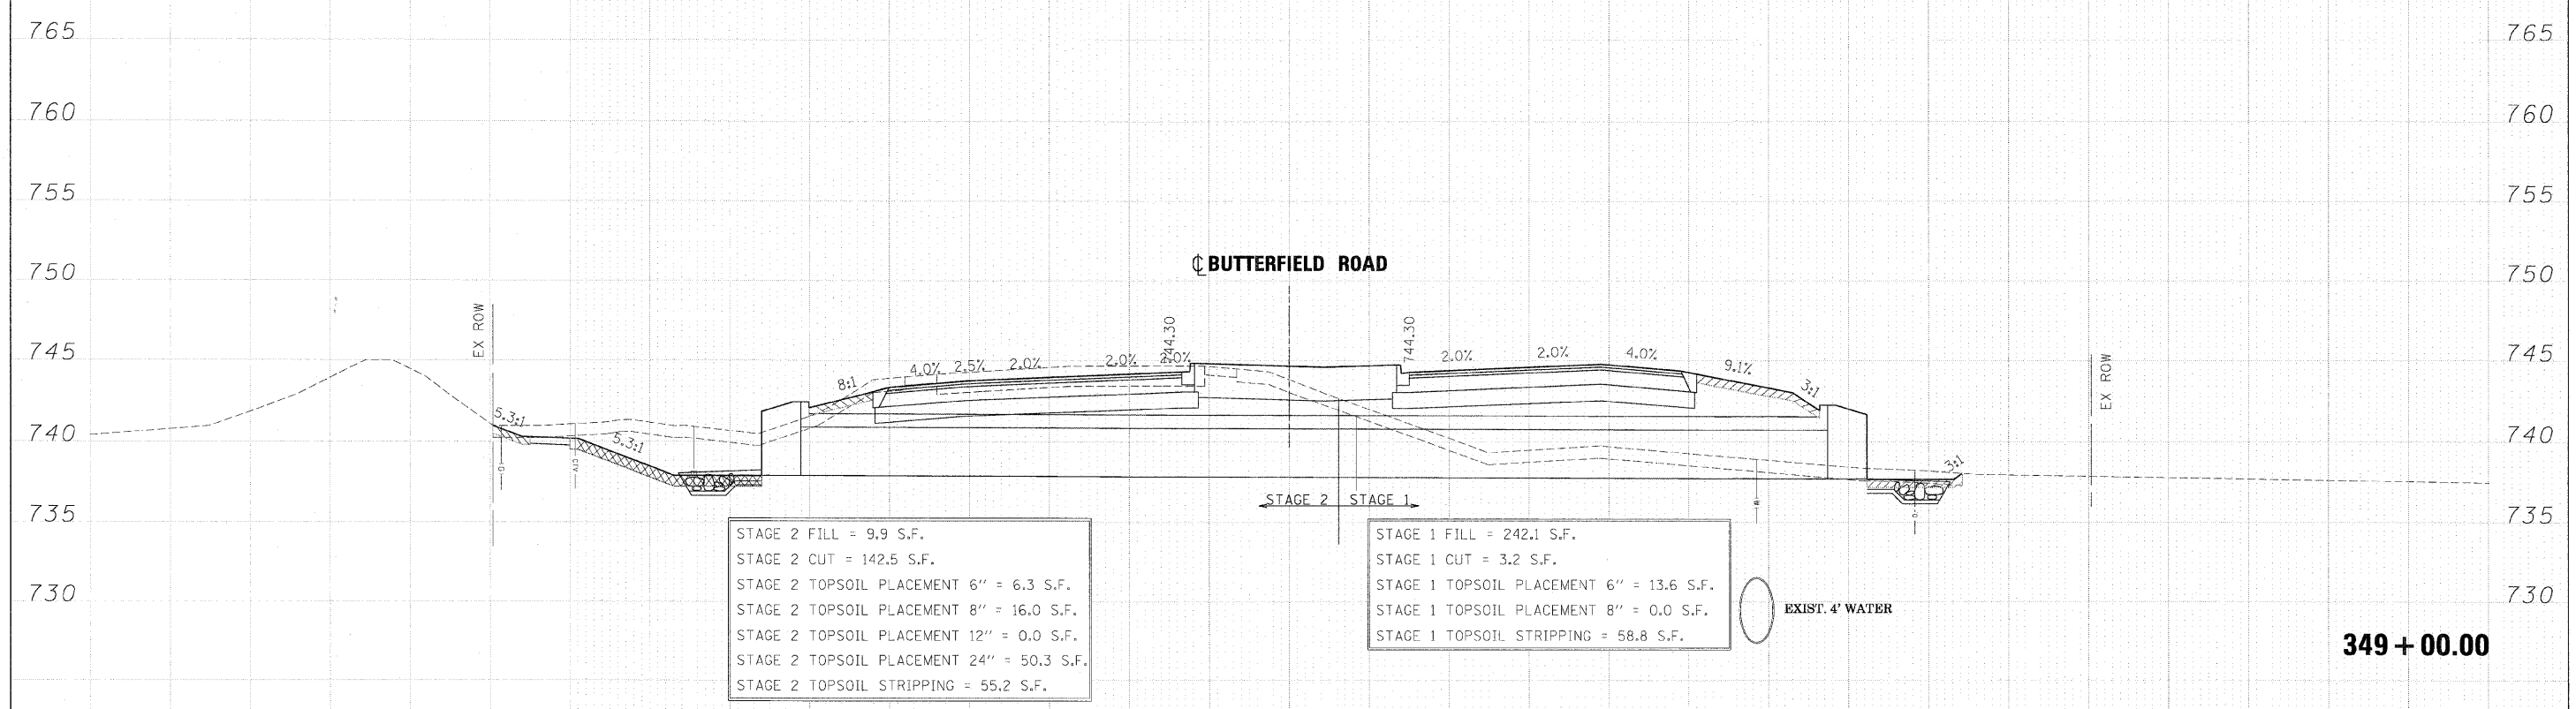


FINAL	SURVEY	DATE
SURVEY	PLOTTED	
NOTE BOOK	TEMPLATE	
AREAS	CHECKED	
NO.		

ORIGINAL	SURVEY	DATE
SURVEY	PLOTTED	
NOTE BOOK	TEMPLATE	
AREAS	CHECKED	
NO.		

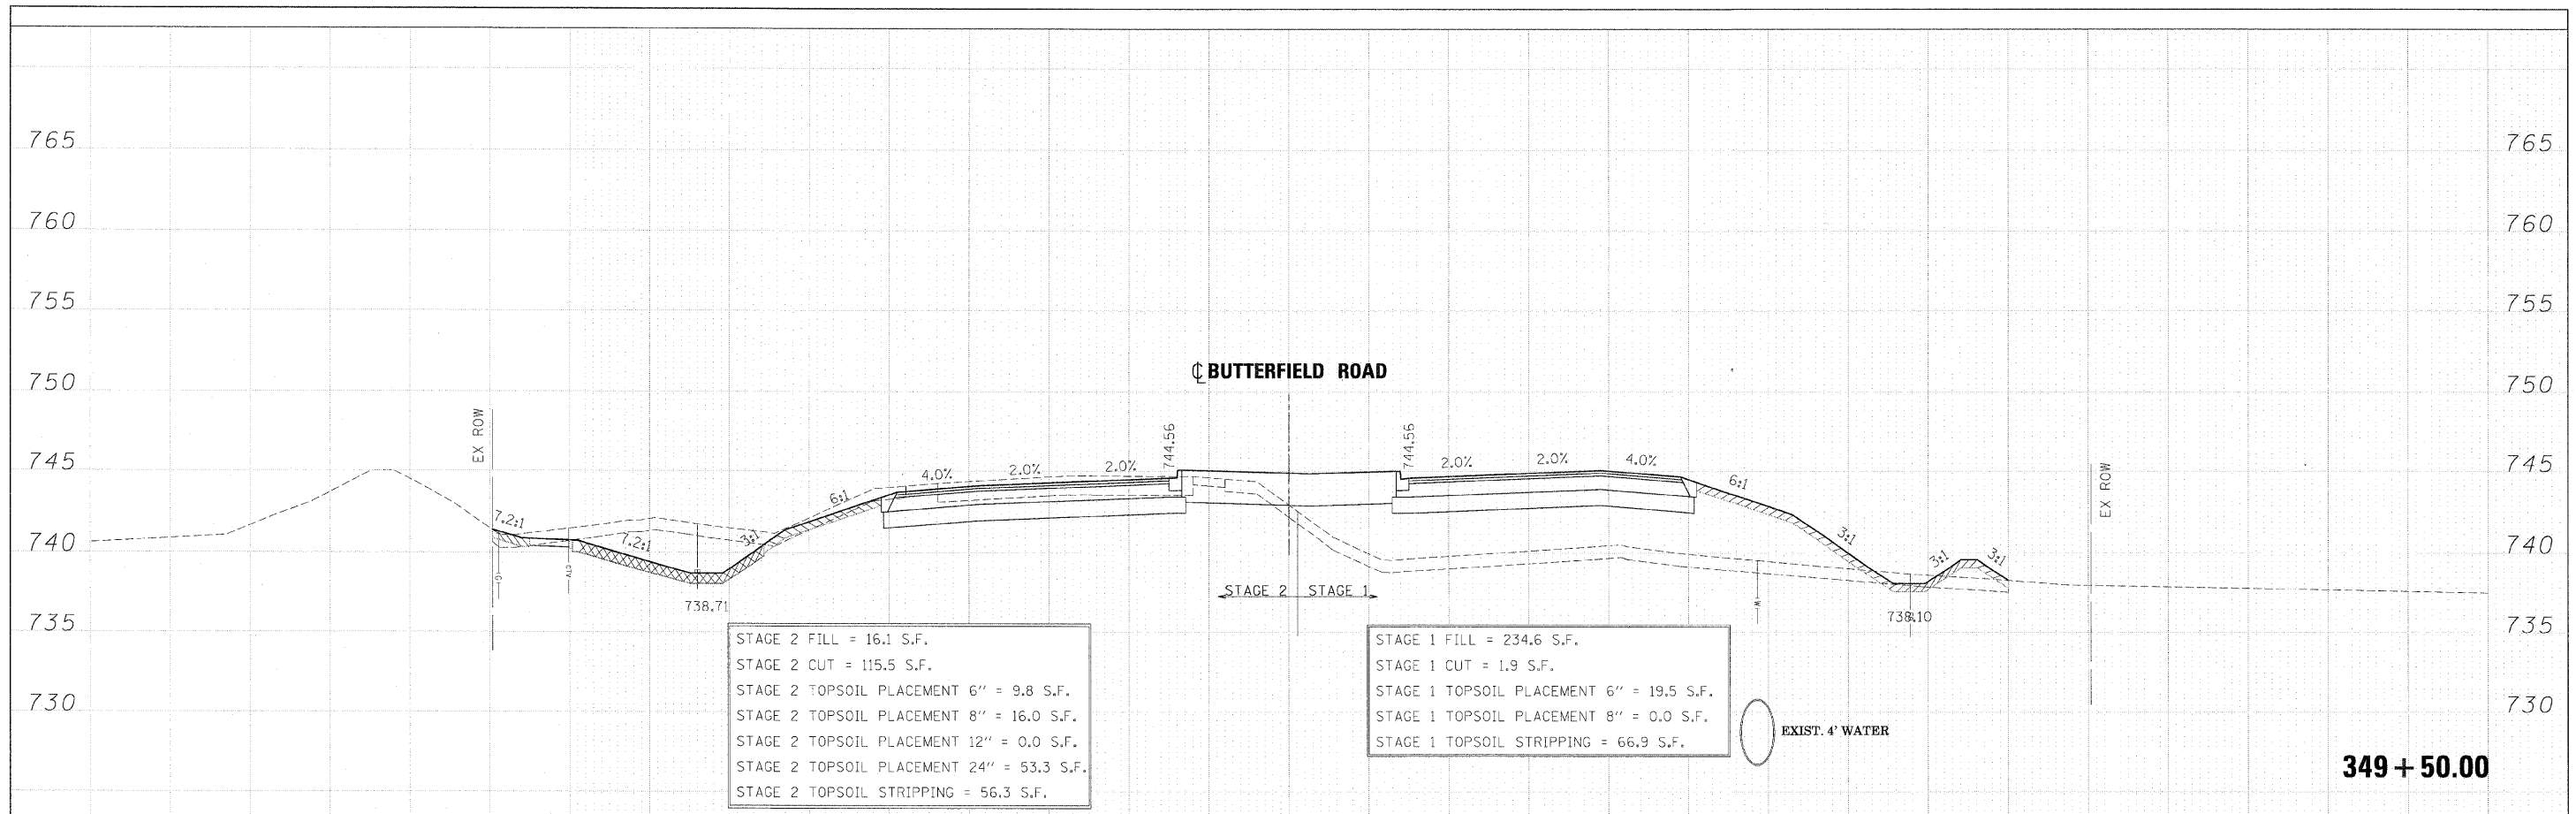

FILE NAME =	DESIGNED - JMM	REVISED -	benesch	STATE OF ILLINOIS DEPARTMENT OF TRANSPORTATION	CROSS SECTIONS - IL RTE 56			F.A. RTE.	SECTION	COUNTY	TOTAL SHEETS	SHEET NO.
...\\0162419-X5-56.DGN	DRAWN - BMH	REVISED -			365	(57 & 58)WRS-2	DUPAGE	681	556			
USER NAME = tblank	CHECKED - RMT	REVISED -			CONTRACT NO. 62419			ILLINOIS FED. AID PROJECT				
PLLOT DATE = 12/7/2010	DATE - 12/6/10	REVISED -			SCALE: SHEET NO. 114 OF 189 SHEETS STA. 349+00.00 TO STA. 349+50.00							