


FINAL SURVEY	SURVEYED	DATE
NOTE BOOK	PLOTTED	BY
NO.	TEMPLATE	
	AREAS	
	CHECKED	

ORIGINAL SURVEY	SURVEYED	DATE
NOTE BOOK	PLOTTED	BY
NO.	TEMPLATE	
	AREAS	
	CHECKED	

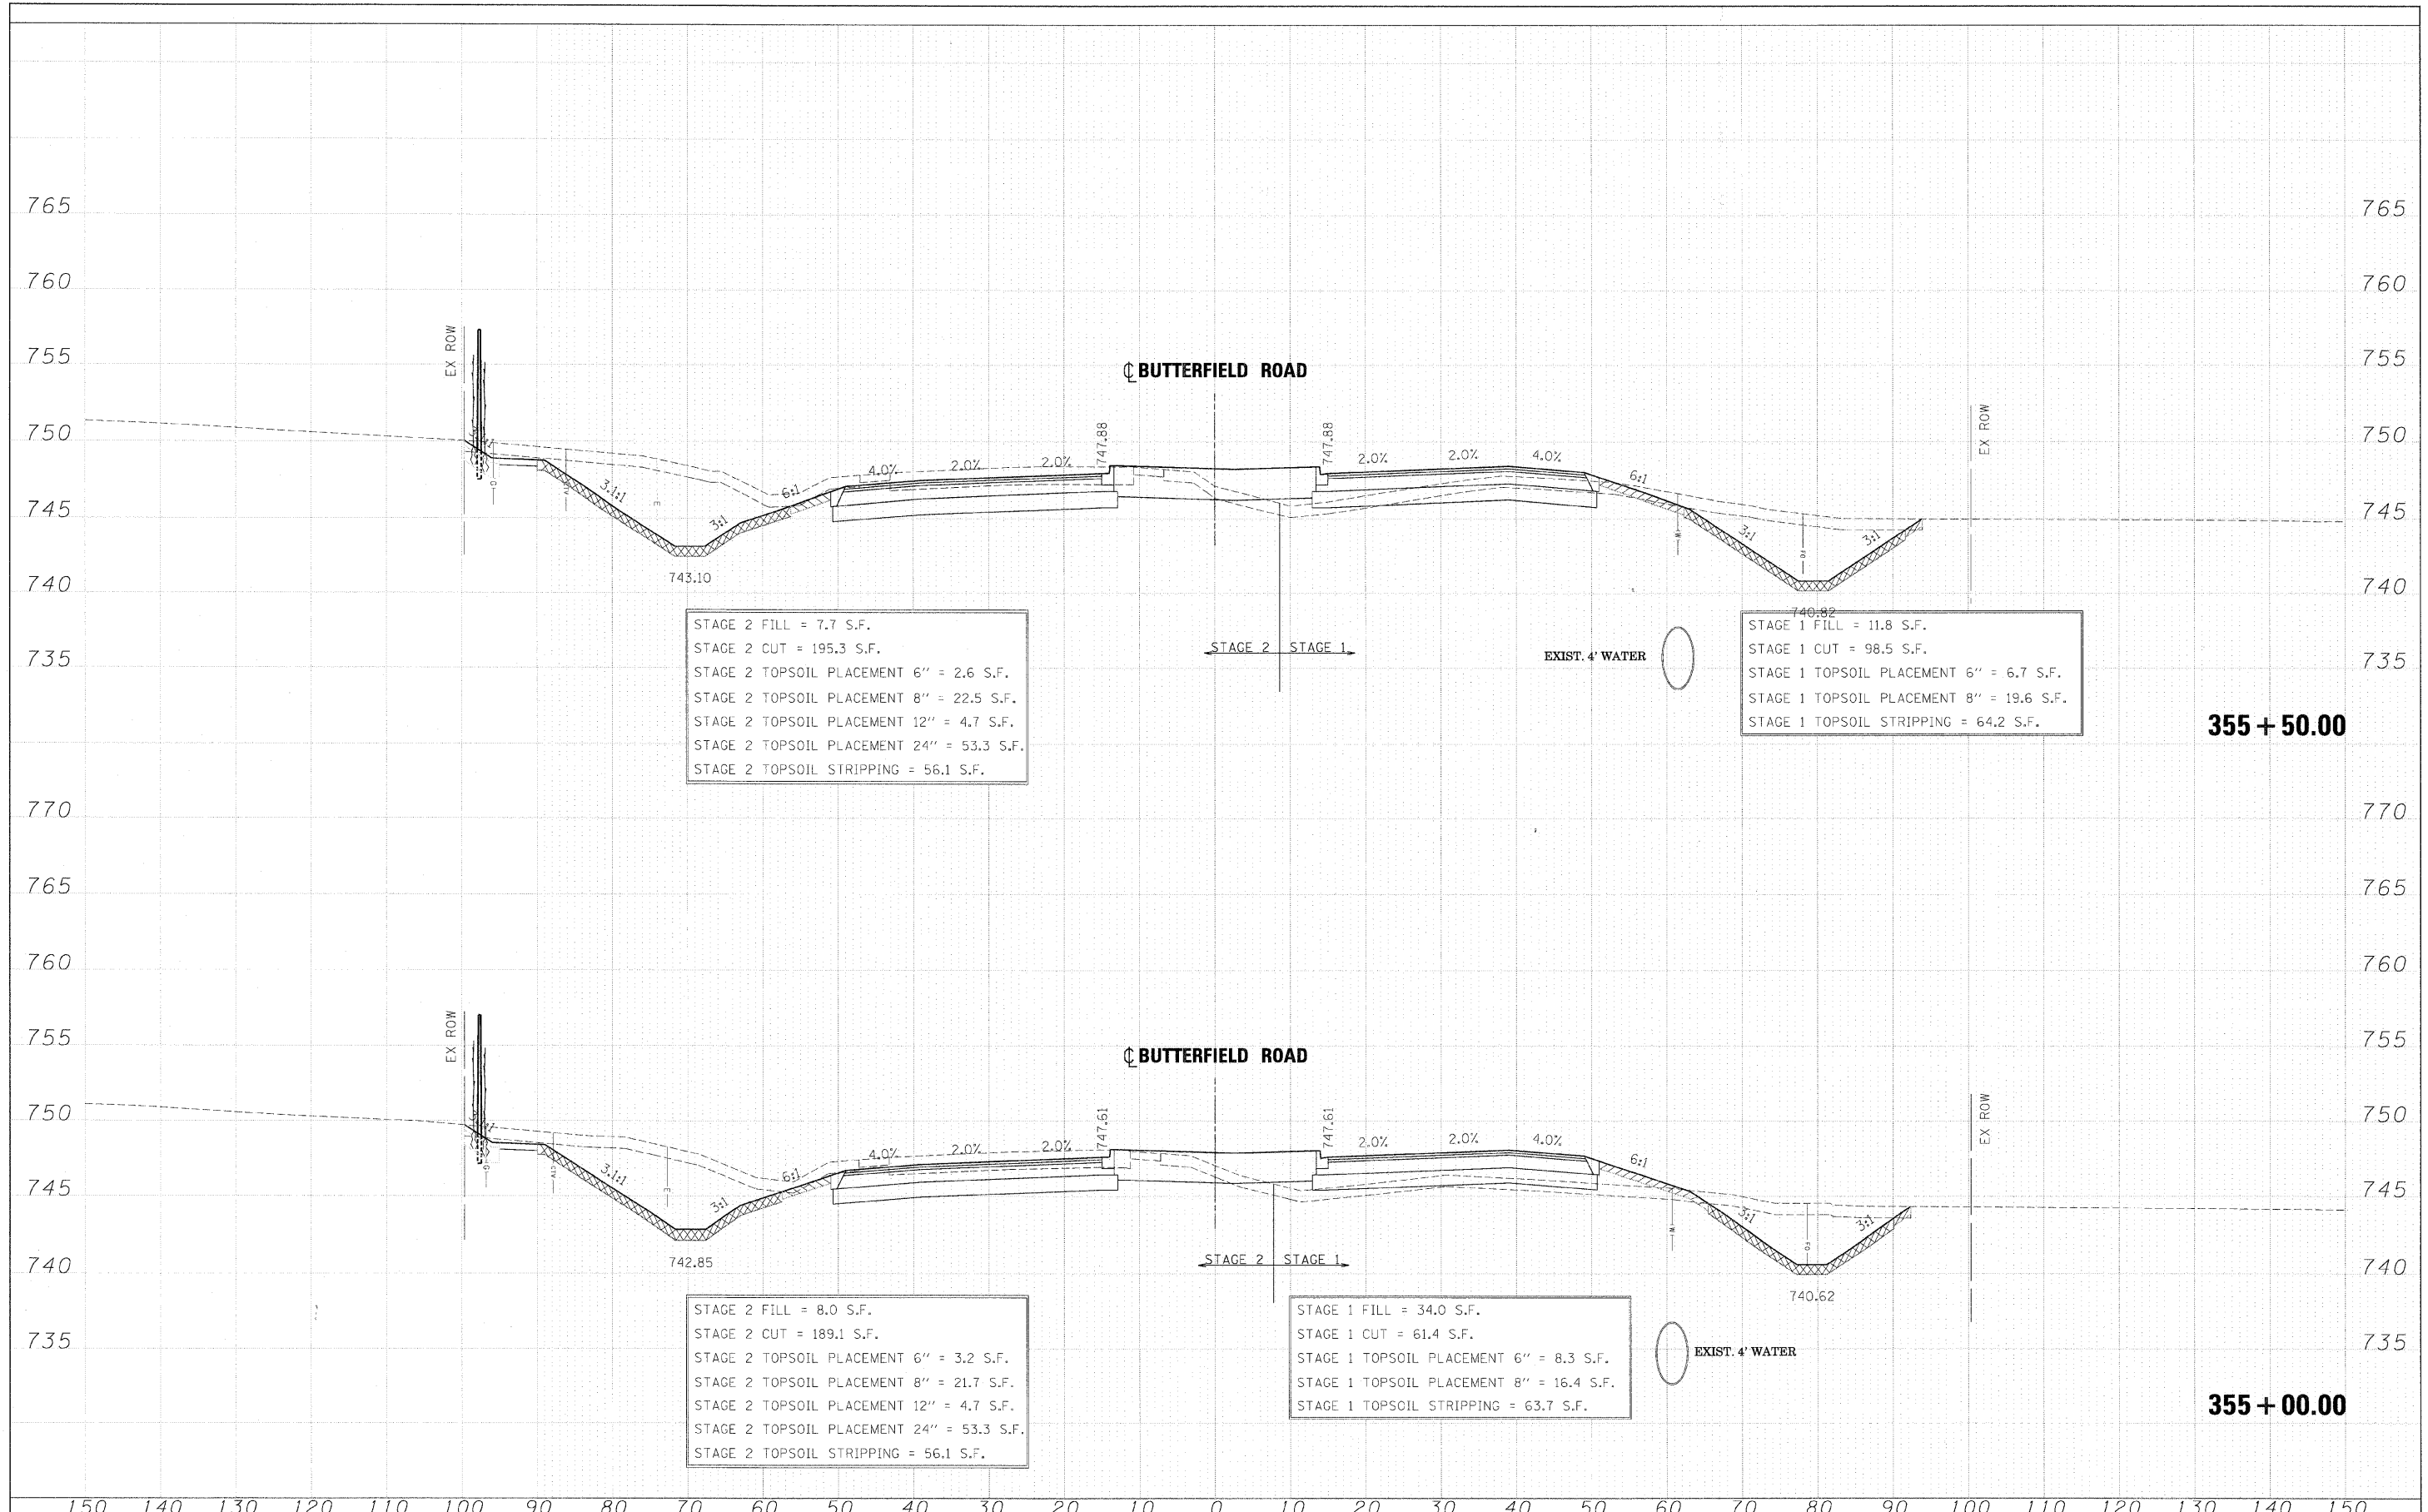

STAGE 2 FILL = 7.7 S.F.
 STAGE 2 CUT = 195.3 S.F.
 STAGE 2 TOPSOIL PLACEMENT 6" = 2.6 S.F.
 STAGE 2 TOPSOIL PLACEMENT 8" = 22.5 S.F.
 STAGE 2 TOPSOIL PLACEMENT 12" = 4.7 S.F.
 STAGE 2 TOPSOIL PLACEMENT 24" = 53.3 S.F.
 STAGE 2 TOPSOIL STRIPPING = 56.1 S.F.

STAGE 1 FILL = 11.8 S.F.
 STAGE 1 CUT = 98.5 S.F.
 STAGE 1 TOPSOIL PLACEMENT 6" = 6.7 S.F.
 STAGE 1 TOPSOIL PLACEMENT 8" = 19.6 S.F.
 STAGE 1 TOPSOIL STRIPPING = 64.2 S.F.

STAGE 2 FILL = 8.0 S.F.
 STAGE 2 CUT = 189.1 S.F.
 STAGE 2 TOPSOIL PLACEMENT 6" = 3.2 S.F.
 STAGE 2 TOPSOIL PLACEMENT 8" = 21.7 S.F.
 STAGE 2 TOPSOIL PLACEMENT 12" = 4.7 S.F.
 STAGE 2 TOPSOIL PLACEMENT 24" = 53.3 S.F.
 STAGE 2 TOPSOIL STRIPPING = 56.1 S.F.

STAGE 1 FILL = 34.0 S.F.
 STAGE 1 CUT = 61.4 S.F.
 STAGE 1 TOPSOIL PLACEMENT 6" = 8.3 S.F.
 STAGE 1 TOPSOIL PLACEMENT 8" = 16.4 S.F.
 STAGE 1 TOPSOIL STRIPPING = 63.7 S.F.