
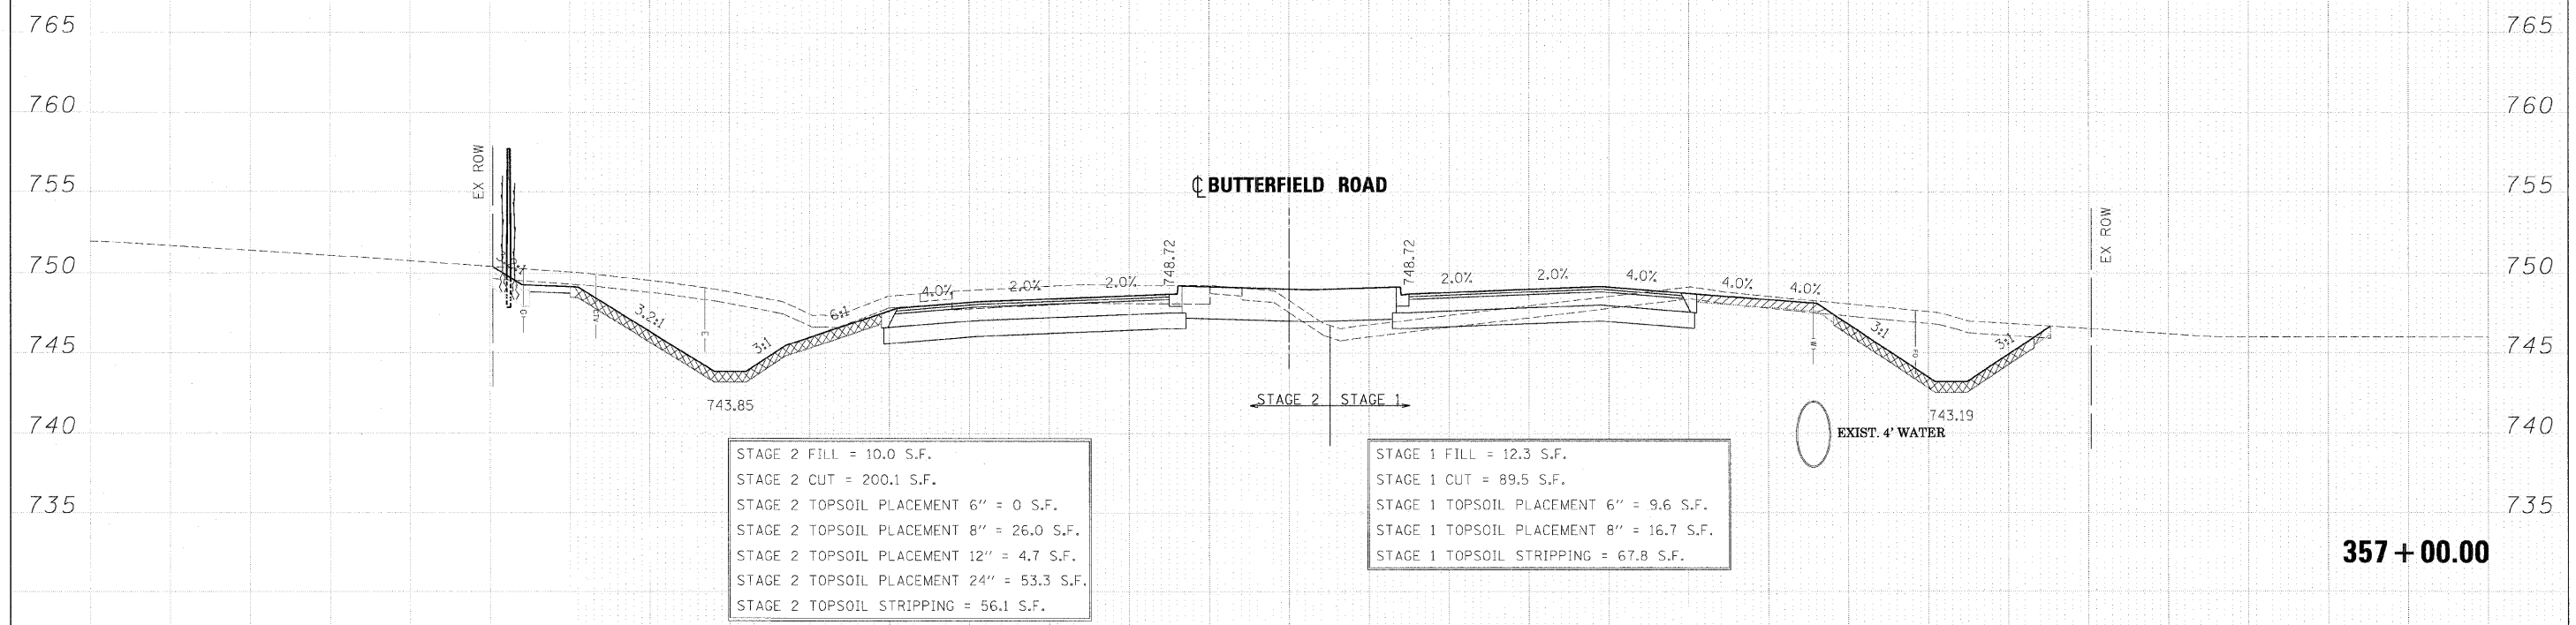


FINAL SURVEY	REVISIONS	DATE
NOTE BOOK	PLOTTED	
NO.	TEMPLATE	
	AREAS CHECKED	

ORIGINAL SURVEY	REVISIONS	DATE
NOTE BOOK	PLOTTED	
NO.	TEMPLATE	
	AREAS CHECKED	

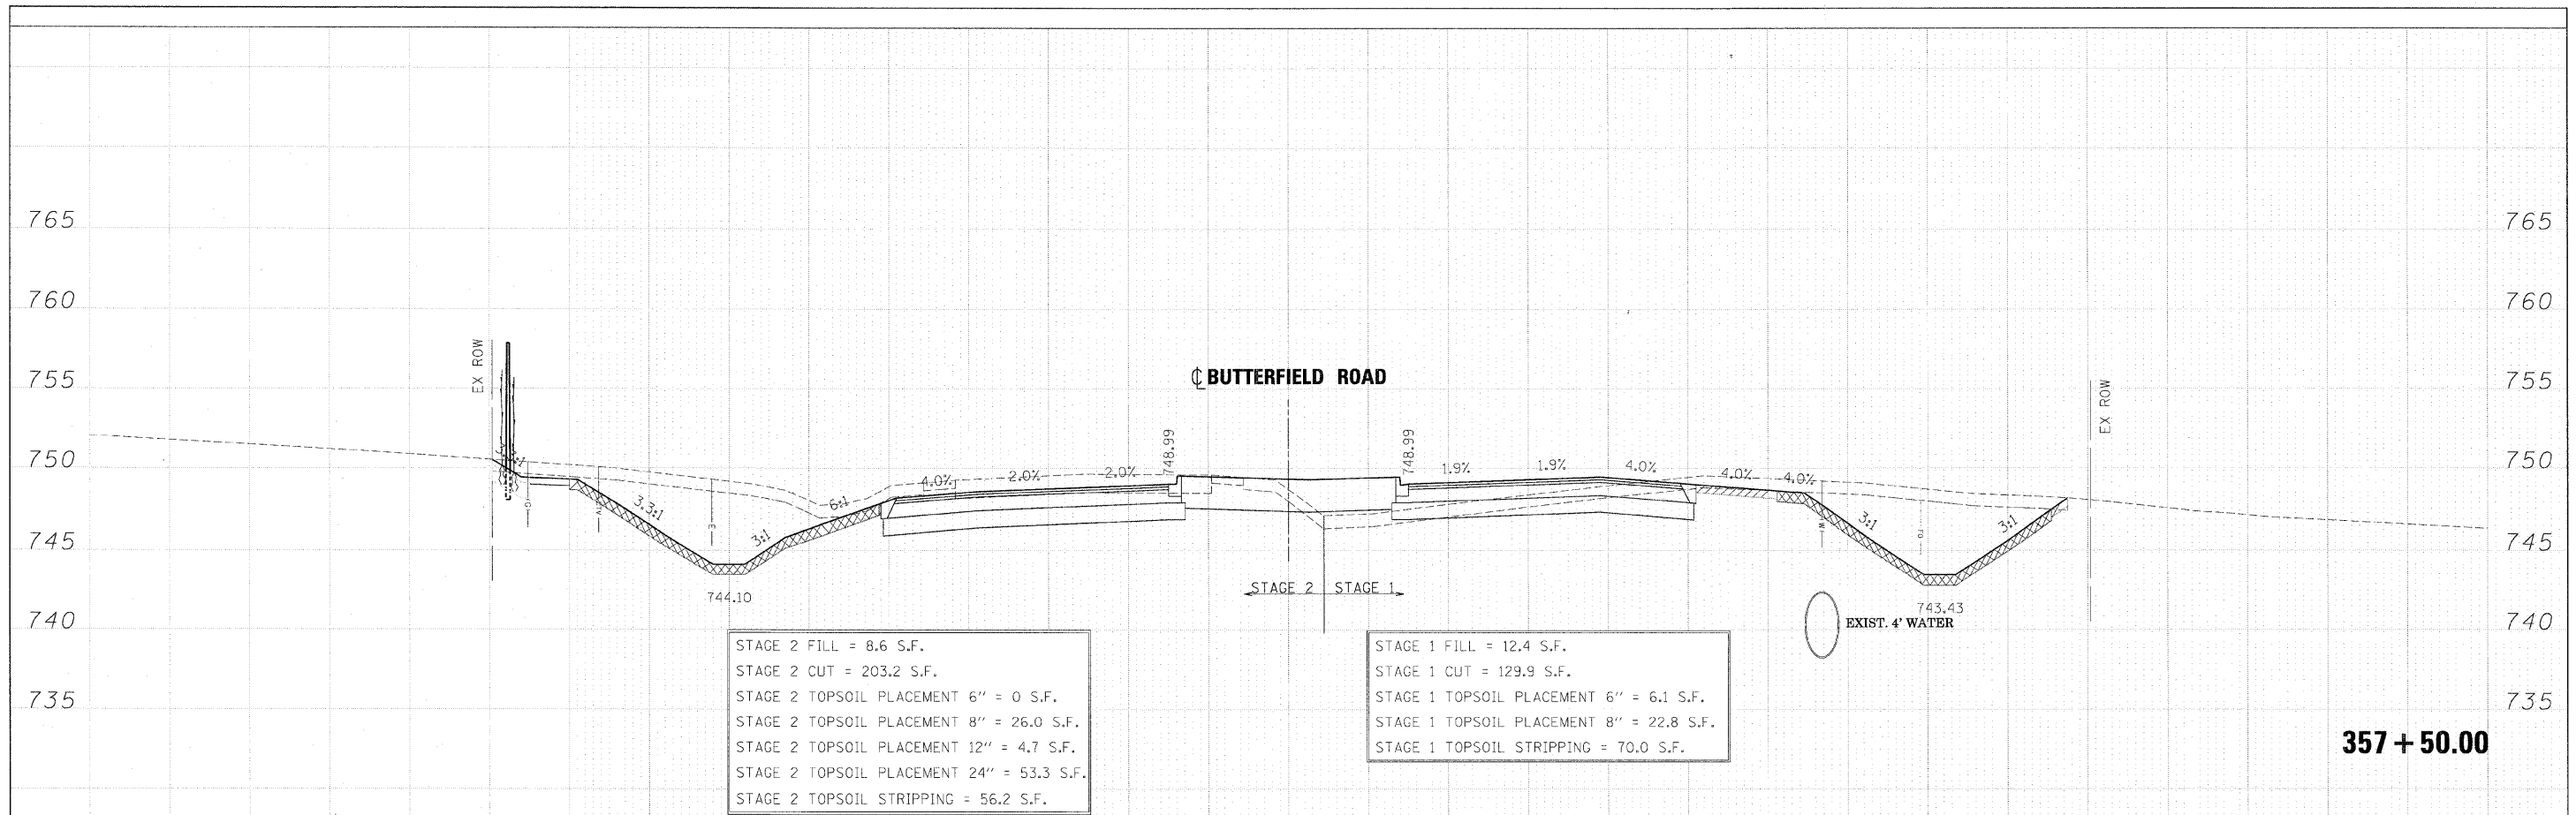

FILE NAME =	DESIGNED - JMM	REVISED -		STATE OF ILLINOIS		CROSS SECTIONS - IL RTE 56		F.A. RTE.	SECTION	COUNTY	TOTAL SHEETS	SHEET NO.	
... \D162419-XS_56.DGN	DRAWN - BMH	REVISED -		DEPARTMENT OF TRANSPORTATION		SCALE:	SHEET NO. 122 OF 189 SHEETS	STA. 357+00.00 TO STA. 357+50.00	365	(57 & 58)WRS-2	DUPAGE	681	564
USER NAME = wjark	CHECKED - RMT	REVISED -								CONTRACT NO. 62419			
PLOT DATE = 12/7/28:0	DATE - 12/6/10	REVISED -								ILLINOIS FED. AID PROJECT			