


DATE	
BY	
FINAL SURVEY	
SURVEY PLOTTED	
NOTE BOOK	
AREAS CHECKED	
NO.	

DATE	
BY	
ORIGINAL SURVEY	
SURVEY PLOTTED	
NOTE BOOK	
AREAS CHECKED	
NO.	

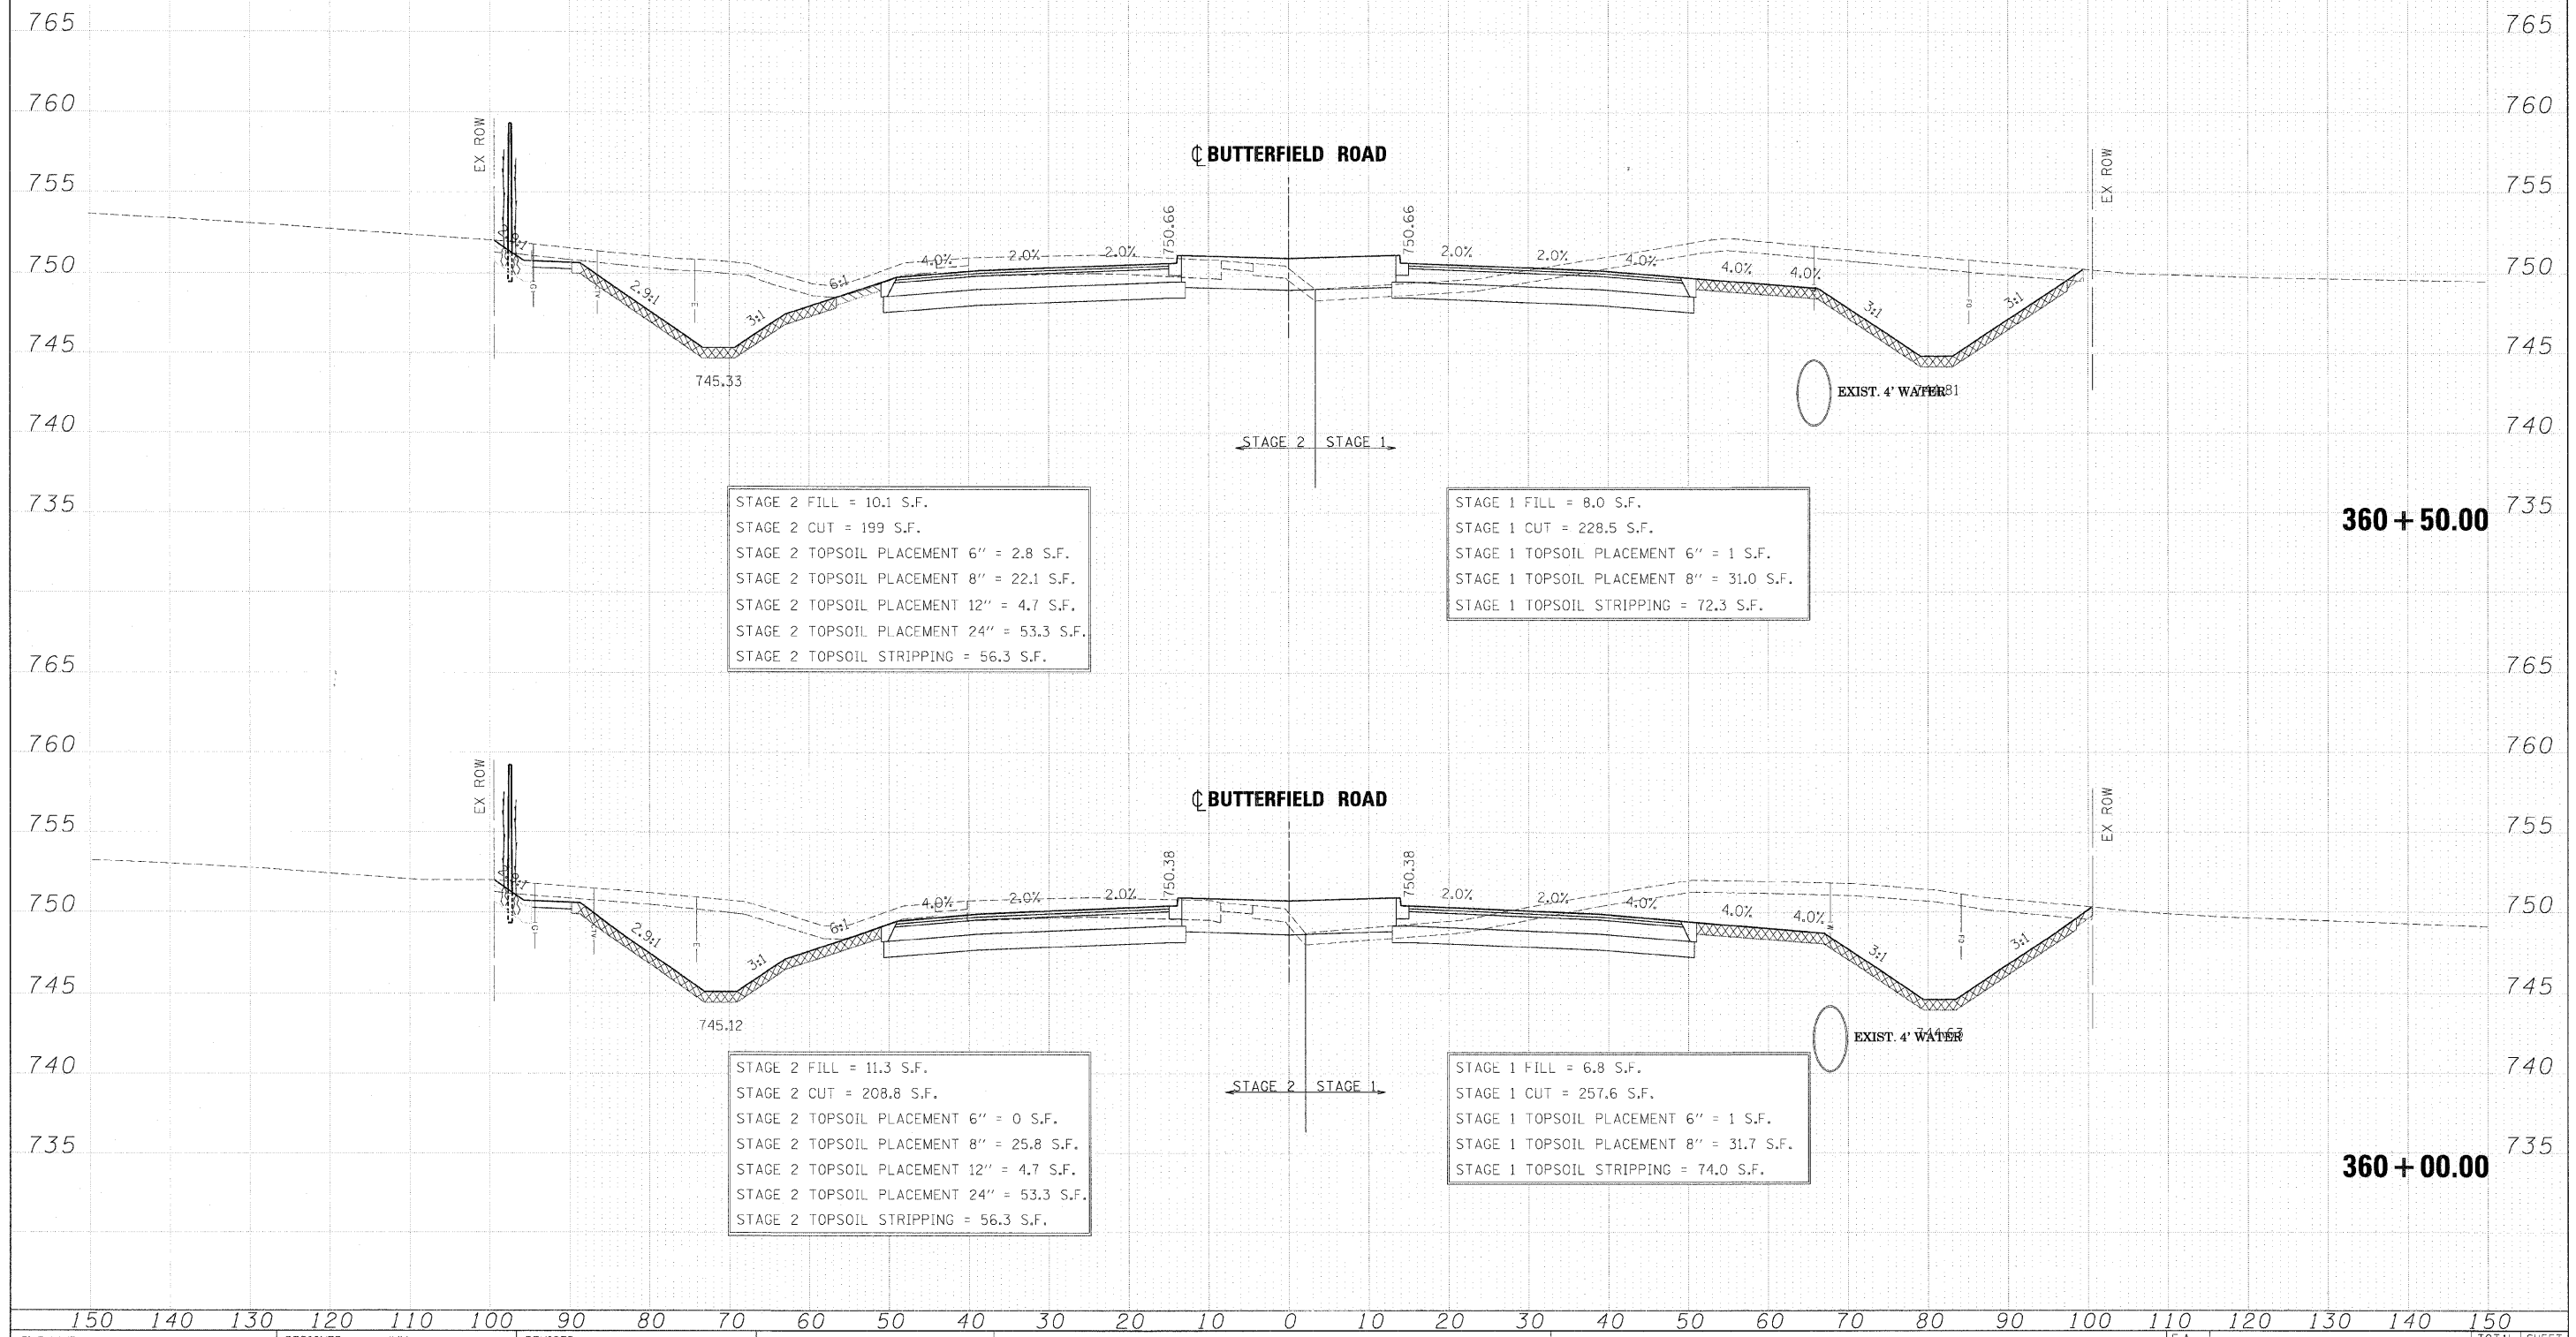

STAGE 2 FILL = 10.1 S.F.  
 STAGE 2 CUT = 199 S.F.  
 STAGE 2 TOPSOIL PLACEMENT 6" = 2.8 S.F.  
 STAGE 2 TOPSOIL PLACEMENT 8" = 22.1 S.F.  
 STAGE 2 TOPSOIL PLACEMENT 12" = 4.7 S.F.  
 STAGE 2 TOPSOIL PLACEMENT 24" = 53.3 S.F.  
 STAGE 2 TOPSOIL STRIPPING = 56.3 S.F.

STAGE 1 FILL = 8.0 S.F.  
 STAGE 1 CUT = 228.5 S.F.  
 STAGE 1 TOPSOIL PLACEMENT 6" = 1 S.F.  
 STAGE 1 TOPSOIL PLACEMENT 8" = 31.0 S.F.  
 STAGE 1 TOPSOIL STRIPPING = 72.3 S.F.

STAGE 2 FILL = 11.3 S.F.  
 STAGE 2 CUT = 208.8 S.F.  
 STAGE 2 TOPSOIL PLACEMENT 6" = 0 S.F.  
 STAGE 2 TOPSOIL PLACEMENT 8" = 25.8 S.F.  
 STAGE 2 TOPSOIL PLACEMENT 12" = 4.7 S.F.  
 STAGE 2 TOPSOIL PLACEMENT 24" = 53.3 S.F.  
 STAGE 2 TOPSOIL STRIPPING = 56.3 S.F.

STAGE 1 FILL = 6.8 S.F.  
 STAGE 1 CUT = 257.6 S.F.  
 STAGE 1 TOPSOIL PLACEMENT 6" = 1 S.F.  
 STAGE 1 TOPSOIL PLACEMENT 8" = 31.7 S.F.  
 STAGE 1 TOPSOIL STRIPPING = 74.0 S.F.

FILE NAME =	DESIGNED - JMM	REVISED -	<b>benesch</b>	<b>STATE OF ILLINOIS DEPARTMENT OF TRANSPORTATION</b>	<b>CROSS SECTIONS - IL RTE 56</b>			F.A. RTE.	SECTION	COUNTY	TOTAL SHEETS	SHEET NO.
...ND1624-9-XS-56.DGN	DRAWN - BMH	REVISED -			365	(57 & 58)WRS-2	DUPAGE	681	567			
USER NAME = tbi/mik	CHECKED - RMT	REVISED -			CONTRACT NO. 62419			ILLINOIS FED. AID PROJECT				
PLOT DATE = 12/7/2010	DATE - 12/6/10	REVISED -			SCALE: SHEET NO. 125 OF 189 SHEETS STA. 360+00.00 TO STA. 360+50.00							