


| | | |
|---------------|---------------|------|
| FINAL SURVEY | SUPERSEDED | DATE |
| NOTE BOOK | PLOTTED | BY |
| AREAS CHECKED | TEMPLATE | |
| NO. | AREAS CHECKED | |


| | | |
|-----------------|---------------|------|
| ORIGINAL SURVEY | SUPERSEDED | DATE |
| NOTE BOOK | PLOTTED | BY |
| AREAS CHECKED | TEMPLATE | |
| NO. | AREAS CHECKED | |

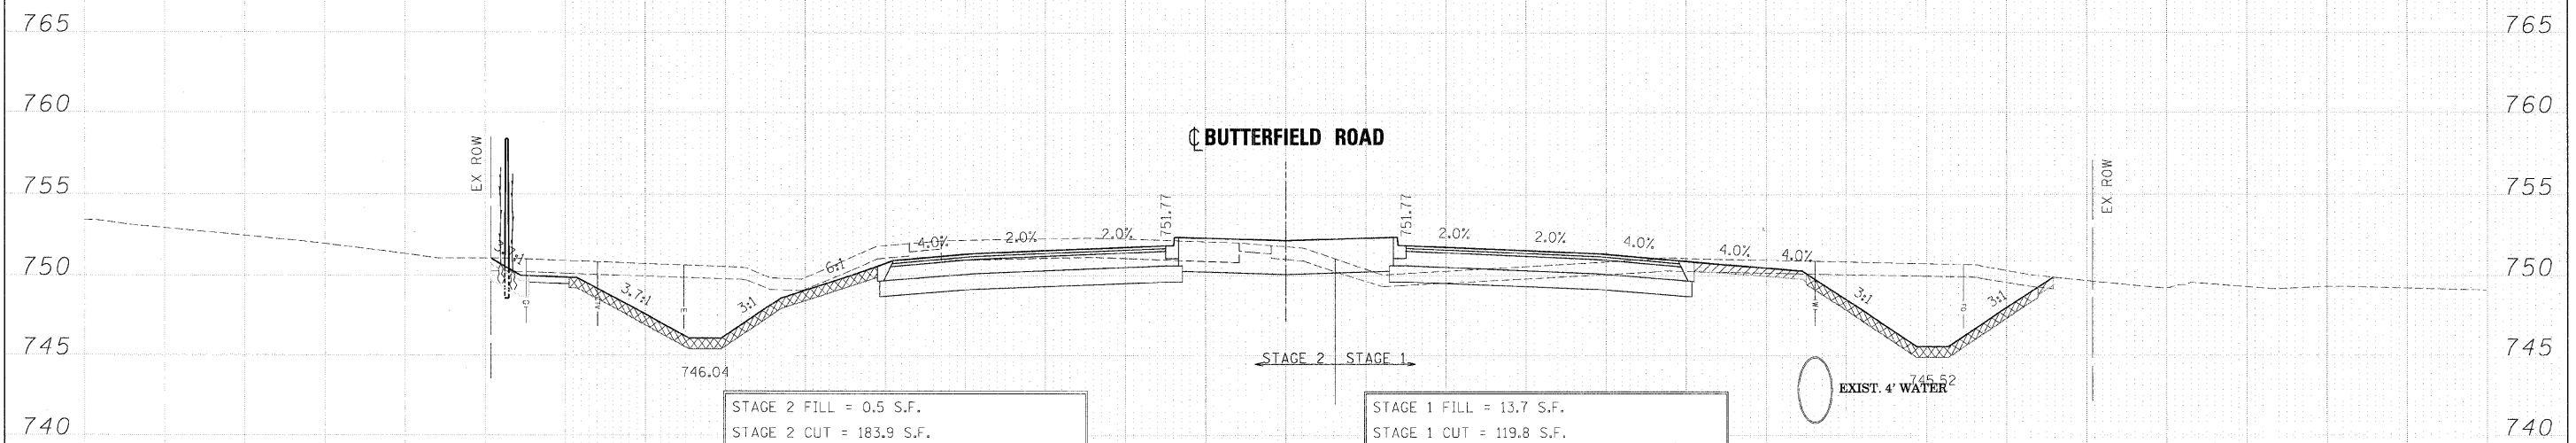

STAGE 2 FILL = 0.5 S.F.
 STAGE 2 CUT = 183.9 S.F.
 STAGE 2 TOPSOIL PLACEMENT 6" = 0 S.F.
 STAGE 2 TOPSOIL PLACEMENT 8" = 25.7 S.F.
 STAGE 2 TOPSOIL PLACEMENT 12" = 4.8 S.F.
 STAGE 2 TOPSOIL PLACEMENT 24" = 53.3 S.F.
 STAGE 2 TOPSOIL STRIPPING = 52.2 S.F.

STAGE 1 FILL = 13.7 S.F.
 STAGE 1 CUT = 119.8 S.F.
 STAGE 1 TOPSOIL PLACEMENT 6" = 8 S.F.
 STAGE 1 TOPSOIL PLACEMENT 8" = 19.3 S.F.
 STAGE 1 TOPSOIL STRIPPING = 67.5 S.F.

362 + 50.00

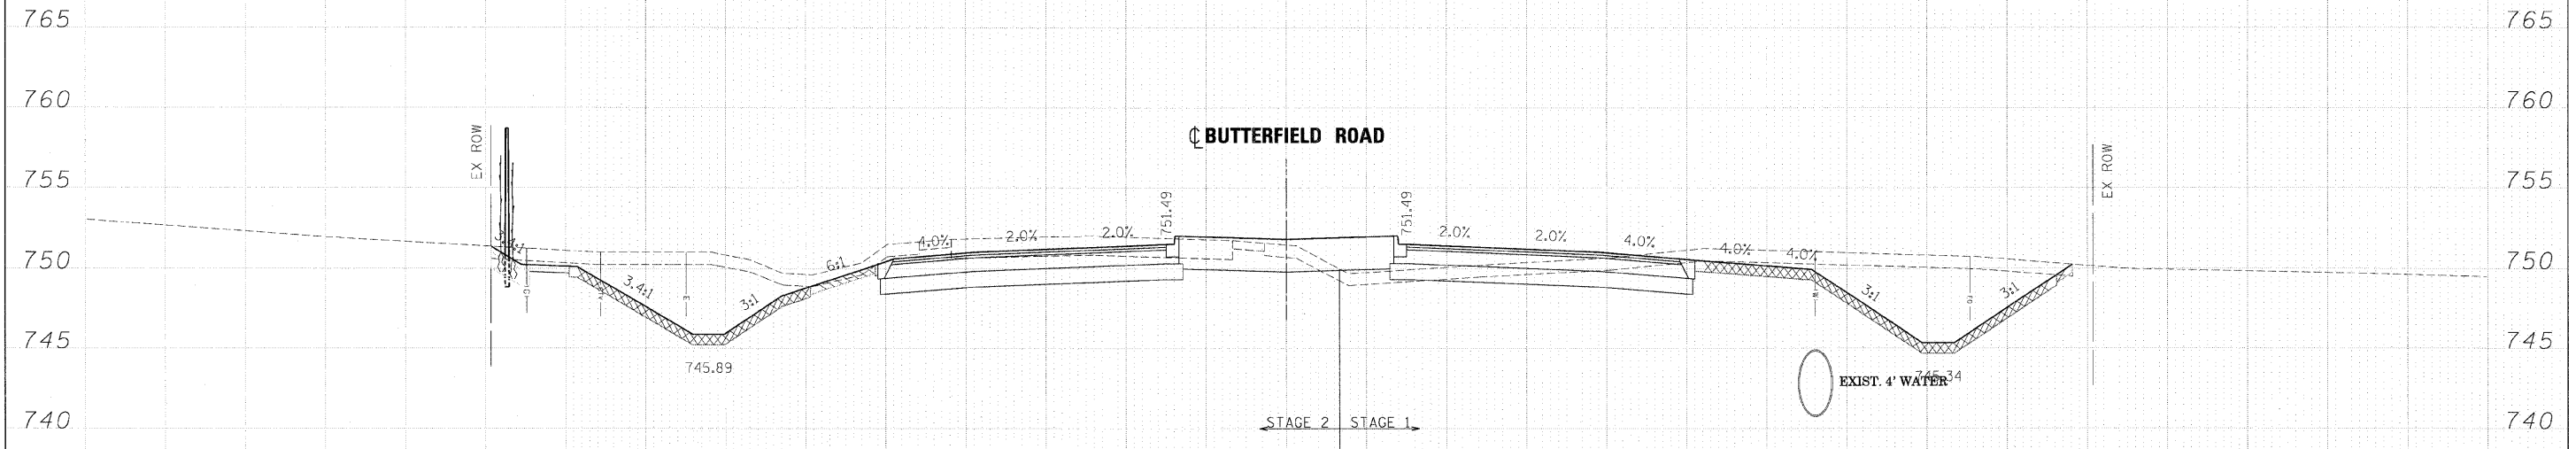

STAGE 2 FILL = 4.7 S.F.
 STAGE 2 CUT = 187.9 S.F.
 STAGE 2 TOPSOIL PLACEMENT 6" = 4 S.F.
 STAGE 2 TOPSOIL PLACEMENT 8" = 20.3 S.F.
 STAGE 2 TOPSOIL PLACEMENT 12" = 4.8 S.F.
 STAGE 2 TOPSOIL PLACEMENT 24" = 53.3 S.F.
 STAGE 2 TOPSOIL STRIPPING = 53.9 S.F.

STAGE 1 FILL = 11.7 S.F.
 STAGE 1 CUT = 146 S.F.
 STAGE 1 TOPSOIL PLACEMENT 6" = 1.5 S.F.
 STAGE 1 TOPSOIL PLACEMENT 8" = 29.4 S.F.
 STAGE 1 TOPSOIL STRIPPING = 68.9 S.F.

362 + 00.00

| | | | | | | | | | | |
|-----------------------------------|----------------|---------------------------|----------------|---|-----------------------------------|--------------------|----------------|--------|--------------|-----------|
| FILE NAME = ...ND162419-XS_56.DGN | DESIGNED - JMM | REVISED - | benesch | STATE OF ILLINOIS DEPARTMENT OF TRANSPORTATION | CROSS SECTIONS - IL RTE 56 | F.A. RTE. | SECTION | COUNTY | TOTAL SHEETS | SHEET NO. |
| USER NAME = tblank | DRAWN - BMH | REVISED - | | | | 365 | (57 & 58)WRS-2 | DUPAGE | 681 | 569 |
| PLOT DATE = 12/7/2010 | CHECKED - RMT | REVISED - | | | | CONTRACT NO. 62419 | | | | |
| DATE = 12/6/10 | REVISED - | ILLINOIS FED. AID PROJECT | | | | | | | | |