
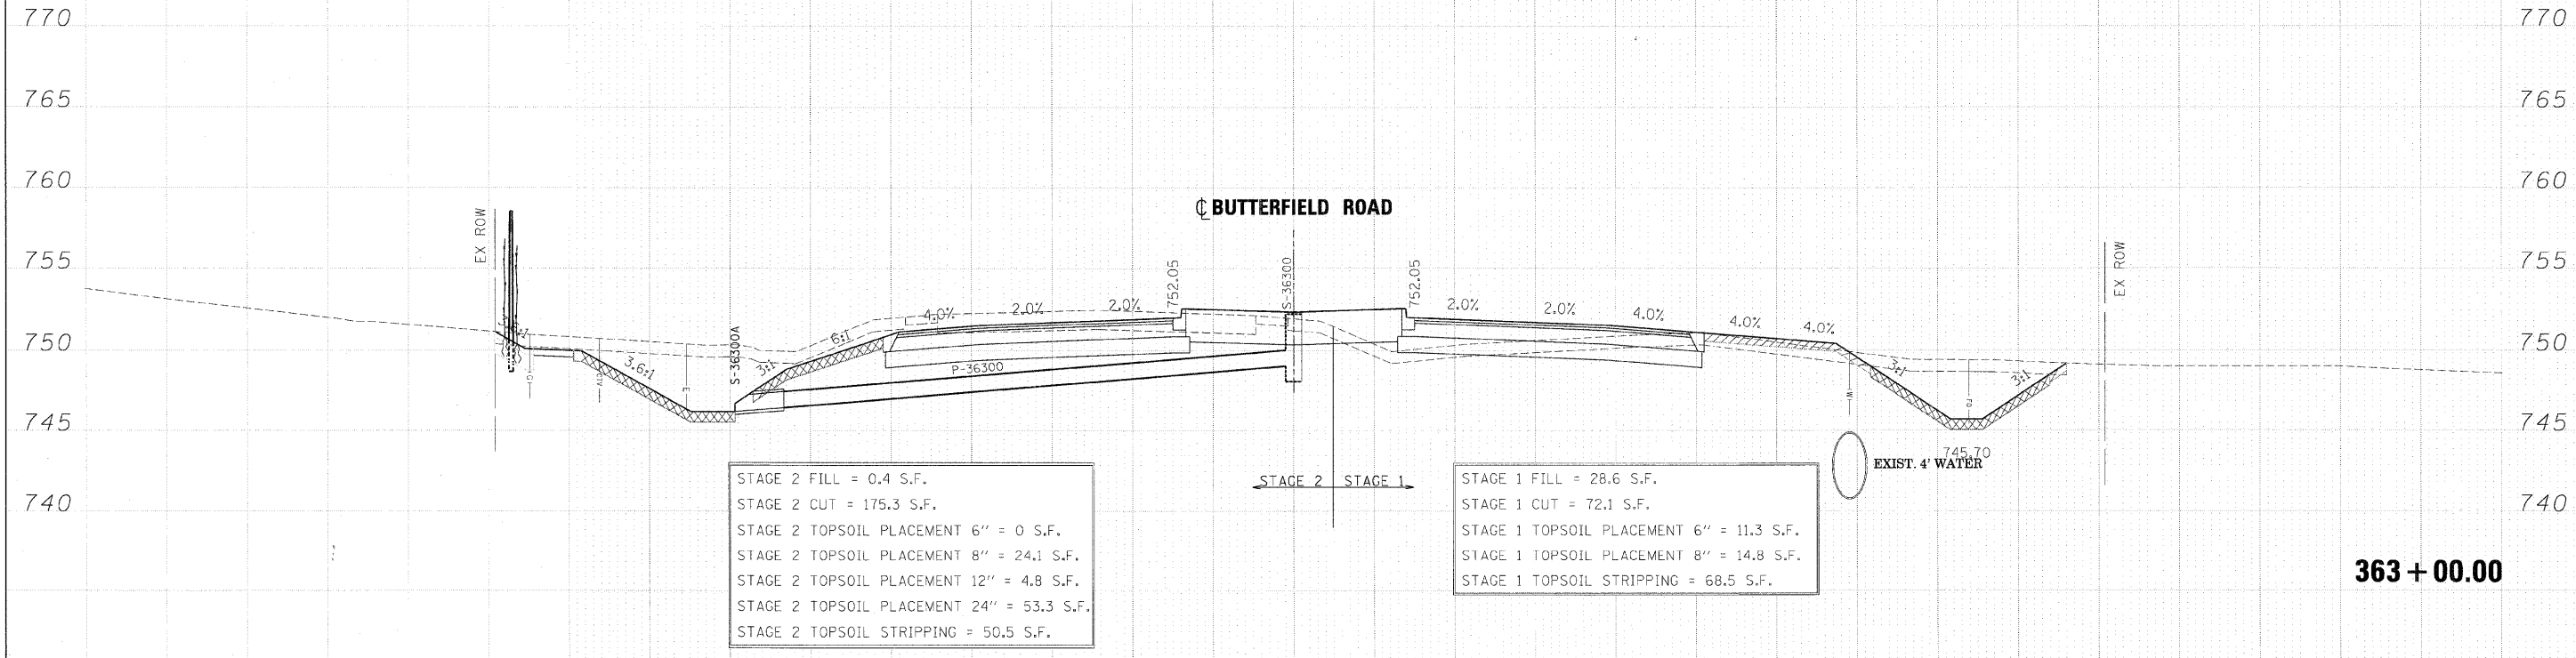


FINAL SURVEY	DATE
SURVEY PLOTTED	BY
TEMPLATE	
NOTE BOOK	
AREAS CHECKED	
NO.	

ORIGINAL SURVEY	DATE
SURVEY PLOTTED	BY
TEMPLATE	
NOTE BOOK	
AREAS CHECKED	
NO.	

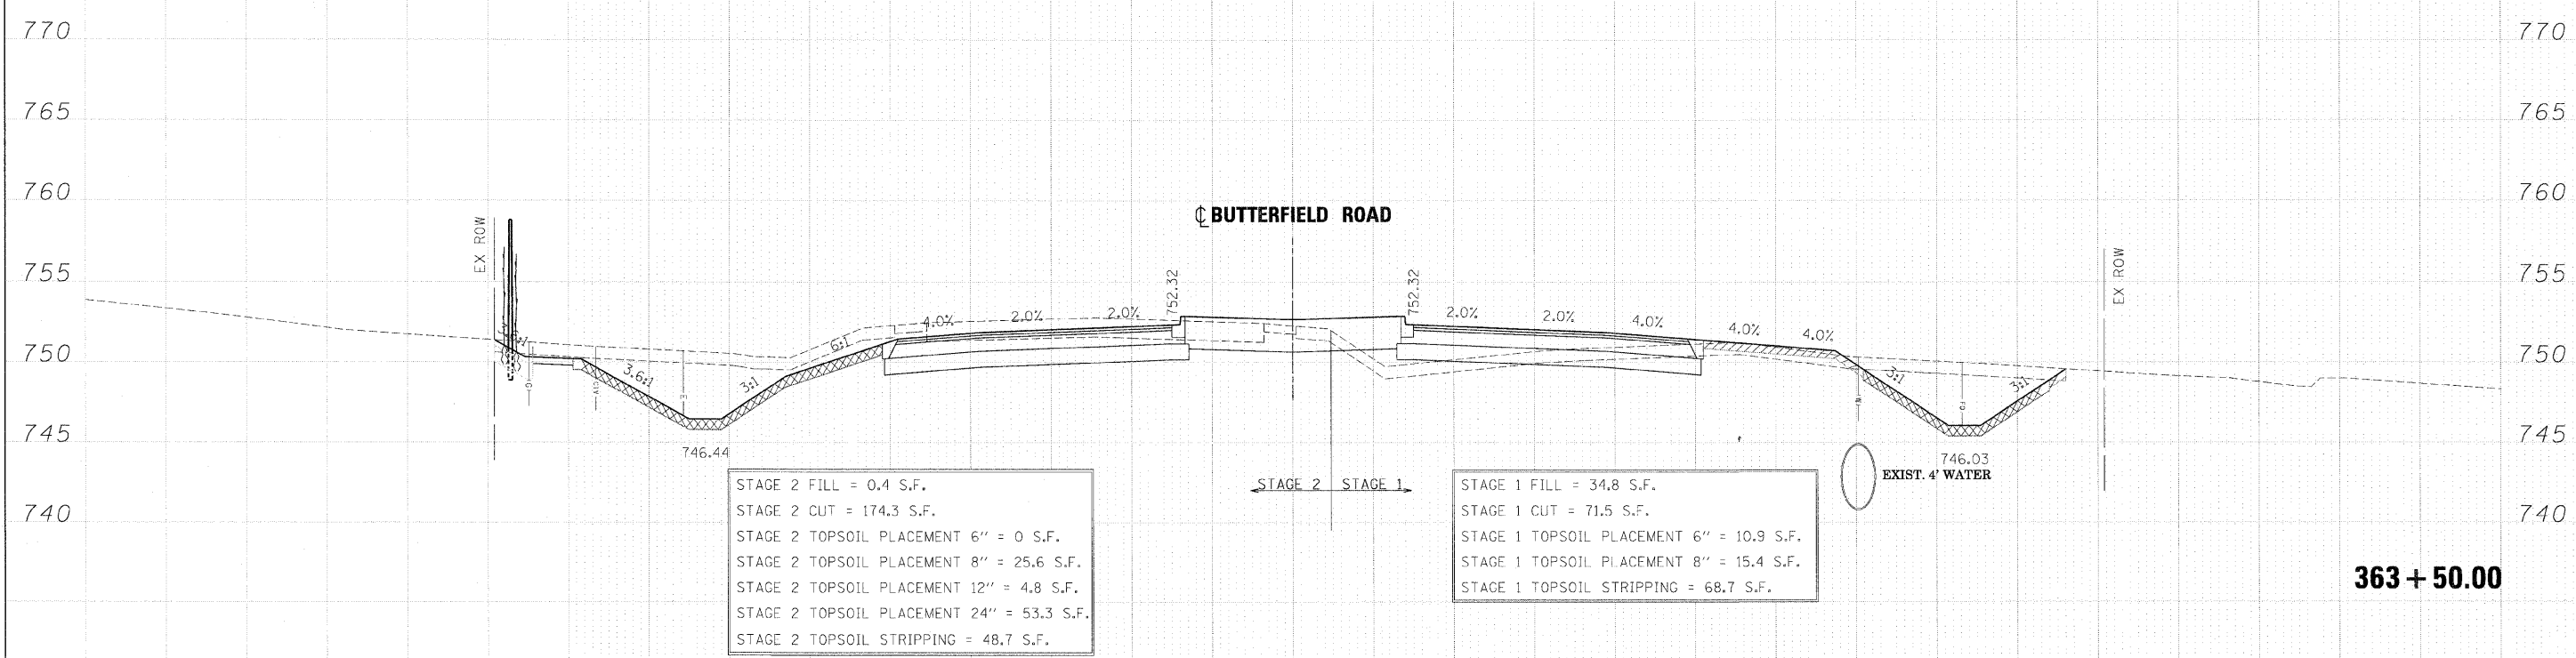

FILE NAME =	DESIGNED - JMM	REVISED -	benesch	STATE OF ILLINOIS DEPARTMENT OF TRANSPORTATION	CROSS SECTIONS - IL RTE 56	F.A. RTE.	SECTION	COUNTY	TOTAL SHEETS	SHEET NO.
... \D162419-XS_56.DGN	DRAWN - BMH	REVISED -				365	(57 & 58)WRS-2	DUPAGE	681	570
USER NAME = tblank	CHECKED - RMT	REVISED -				CONTRACT NO. 62419				
PLT DATE = 12/7/2010	DATE - 12/6/10	REVISED -				ILLINOIS FED. AID PROJECT				
SCALE:						SHEET NO. 128 OF 189 SHEETS		STA. 363+00.00 TO STA. 363+50.00		