
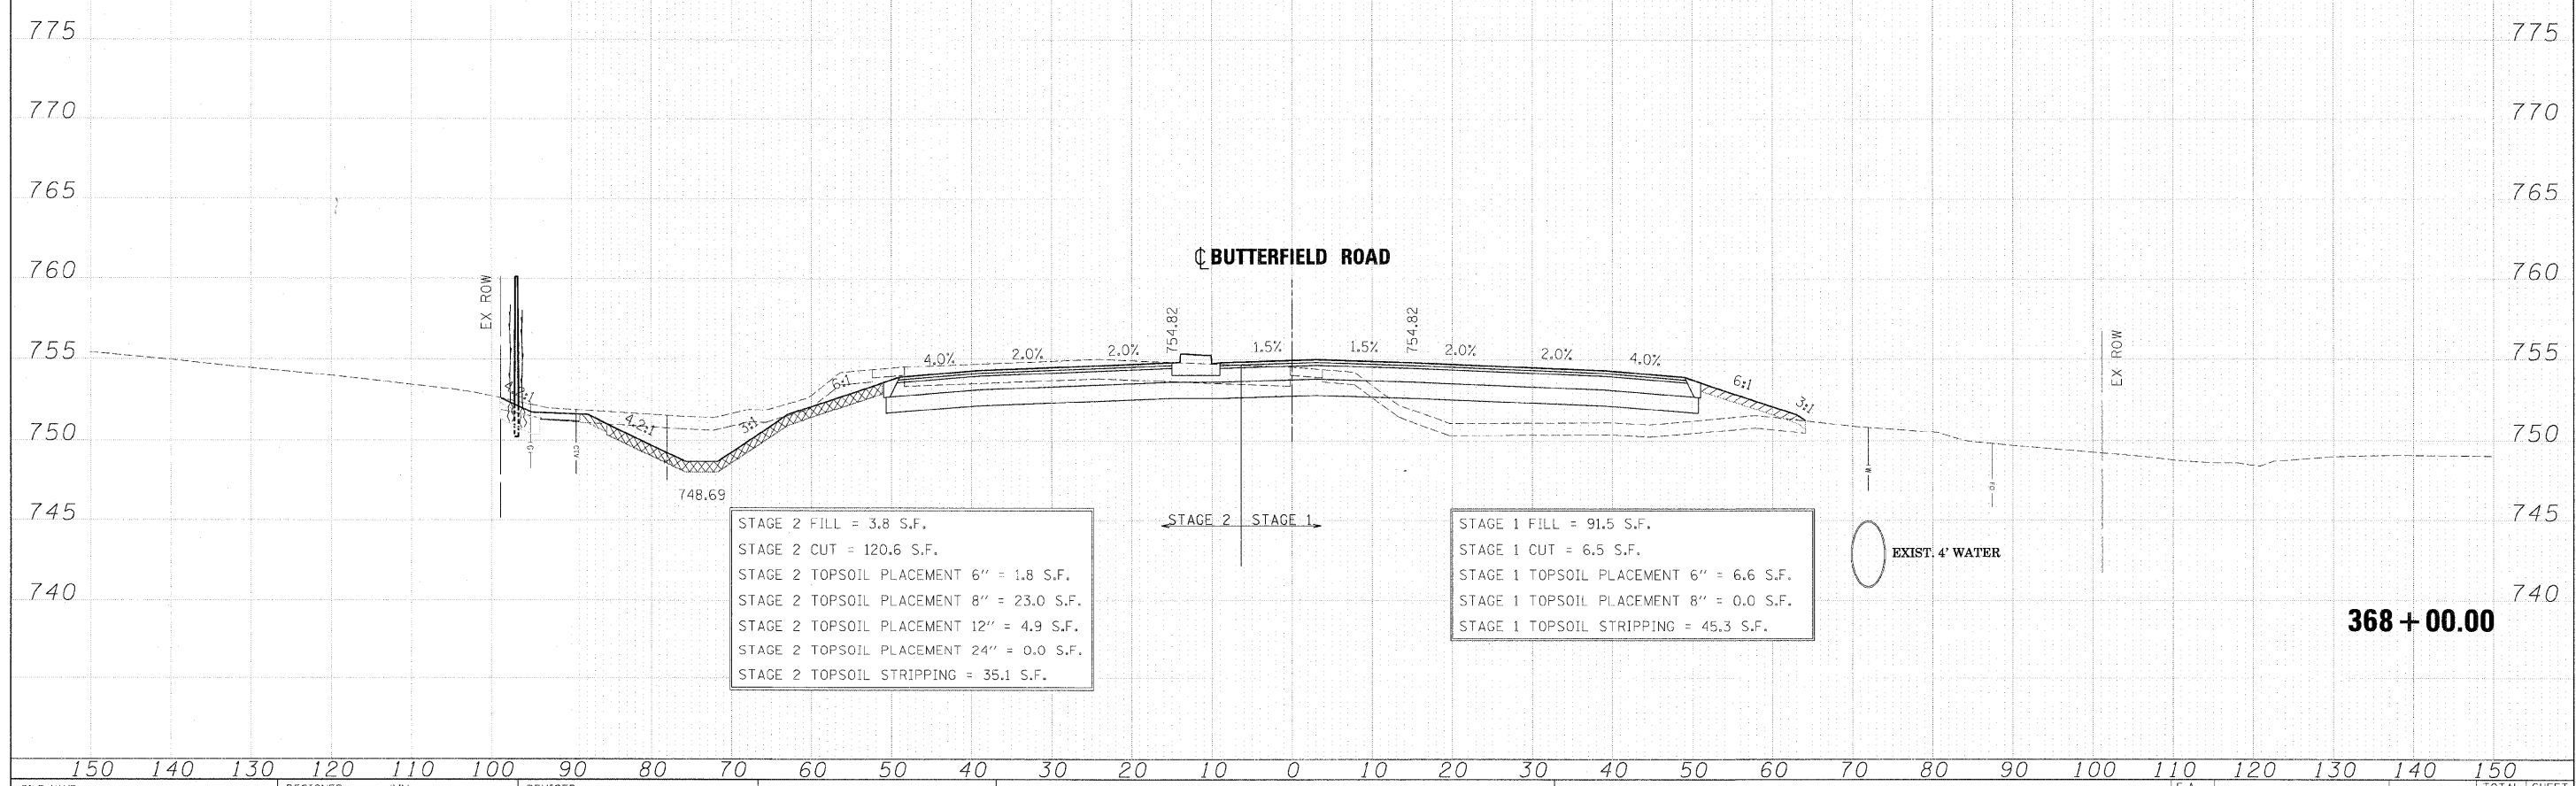


DATE	
BY	
REVISIONS	
NO.	
FINAL SURVEY	
NOTE BOOK	
AREAS CHECKED	

DATE	
BY	
REVISIONS	
NO.	
ORIGINAL SURVEY	
NOTE BOOK	
AREAS CHECKED	

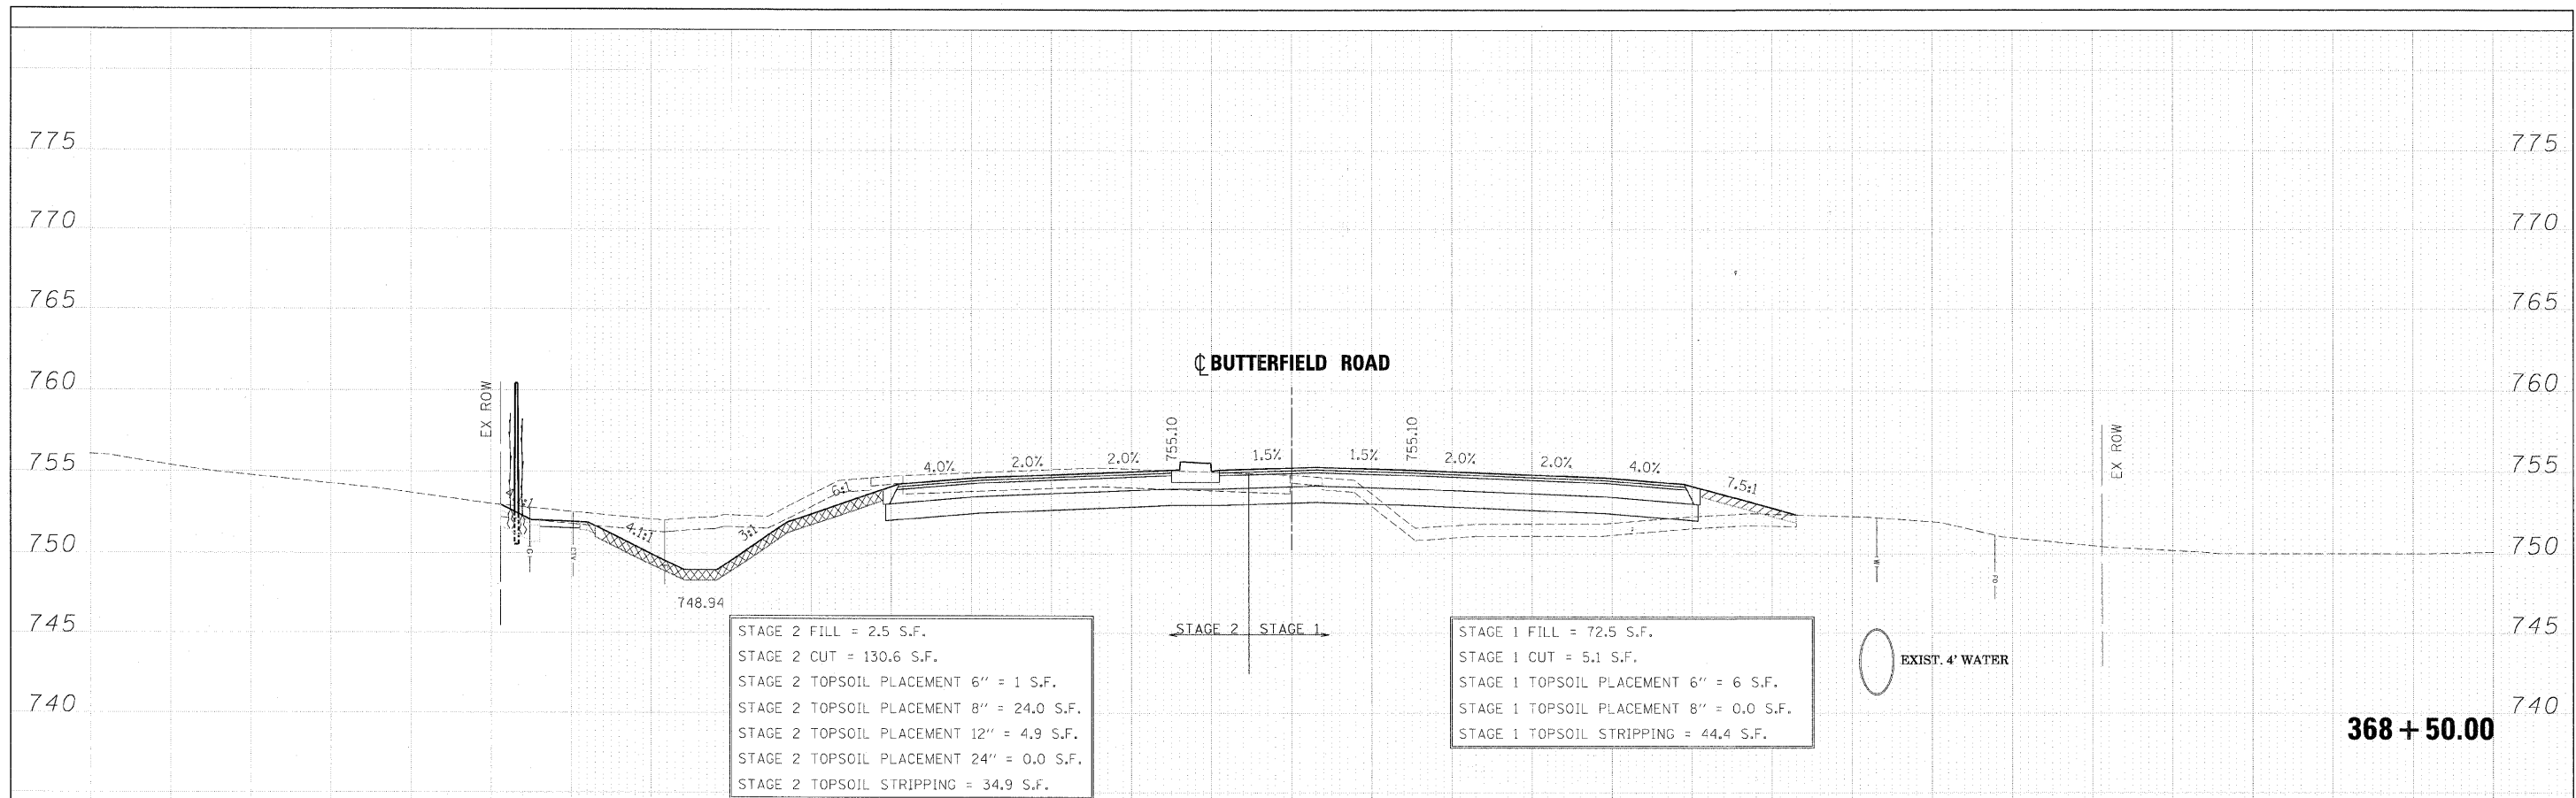

FILE NAME =	DESIGNED - JMM	REVISED -	<b>benesch</b>	<b>STATE OF ILLINOIS DEPARTMENT OF TRANSPORTATION</b>	<b>CROSS SECTIONS - IL RTE 56</b>			F.A. R.I.E.	SECTION	COUNTY	TOTAL SHEETS	SHEET NO.
...ND162419-X5-56.DGN	DRAWN - BMH	REVISED -			369	(57 & 58)WRS-2	DUPAGE	681	575			
USER NAME = t51erik	CHECKED - RMT	REVISED -			SCALE: SHEET NO. 133 OF 189 SHEETS STA. 368+00.00 TO STA. 368+50.00			CONTRACT NO. 62419				
PLOT DATE = 12/7/2010	DATE - 12/6/10	REVISED -			ILLINOIS FED. AID PROJECT							