


FINAL SURVEY	DATE
REVISED	BY
PLOTTED	
TEMPLATE	
AREAS CHECKED	
NO.	

ORIGINAL SURVEY	DATE
REVISED	BY
PLOTTED	
TEMPLATE	
AREAS CHECKED	
NO.	

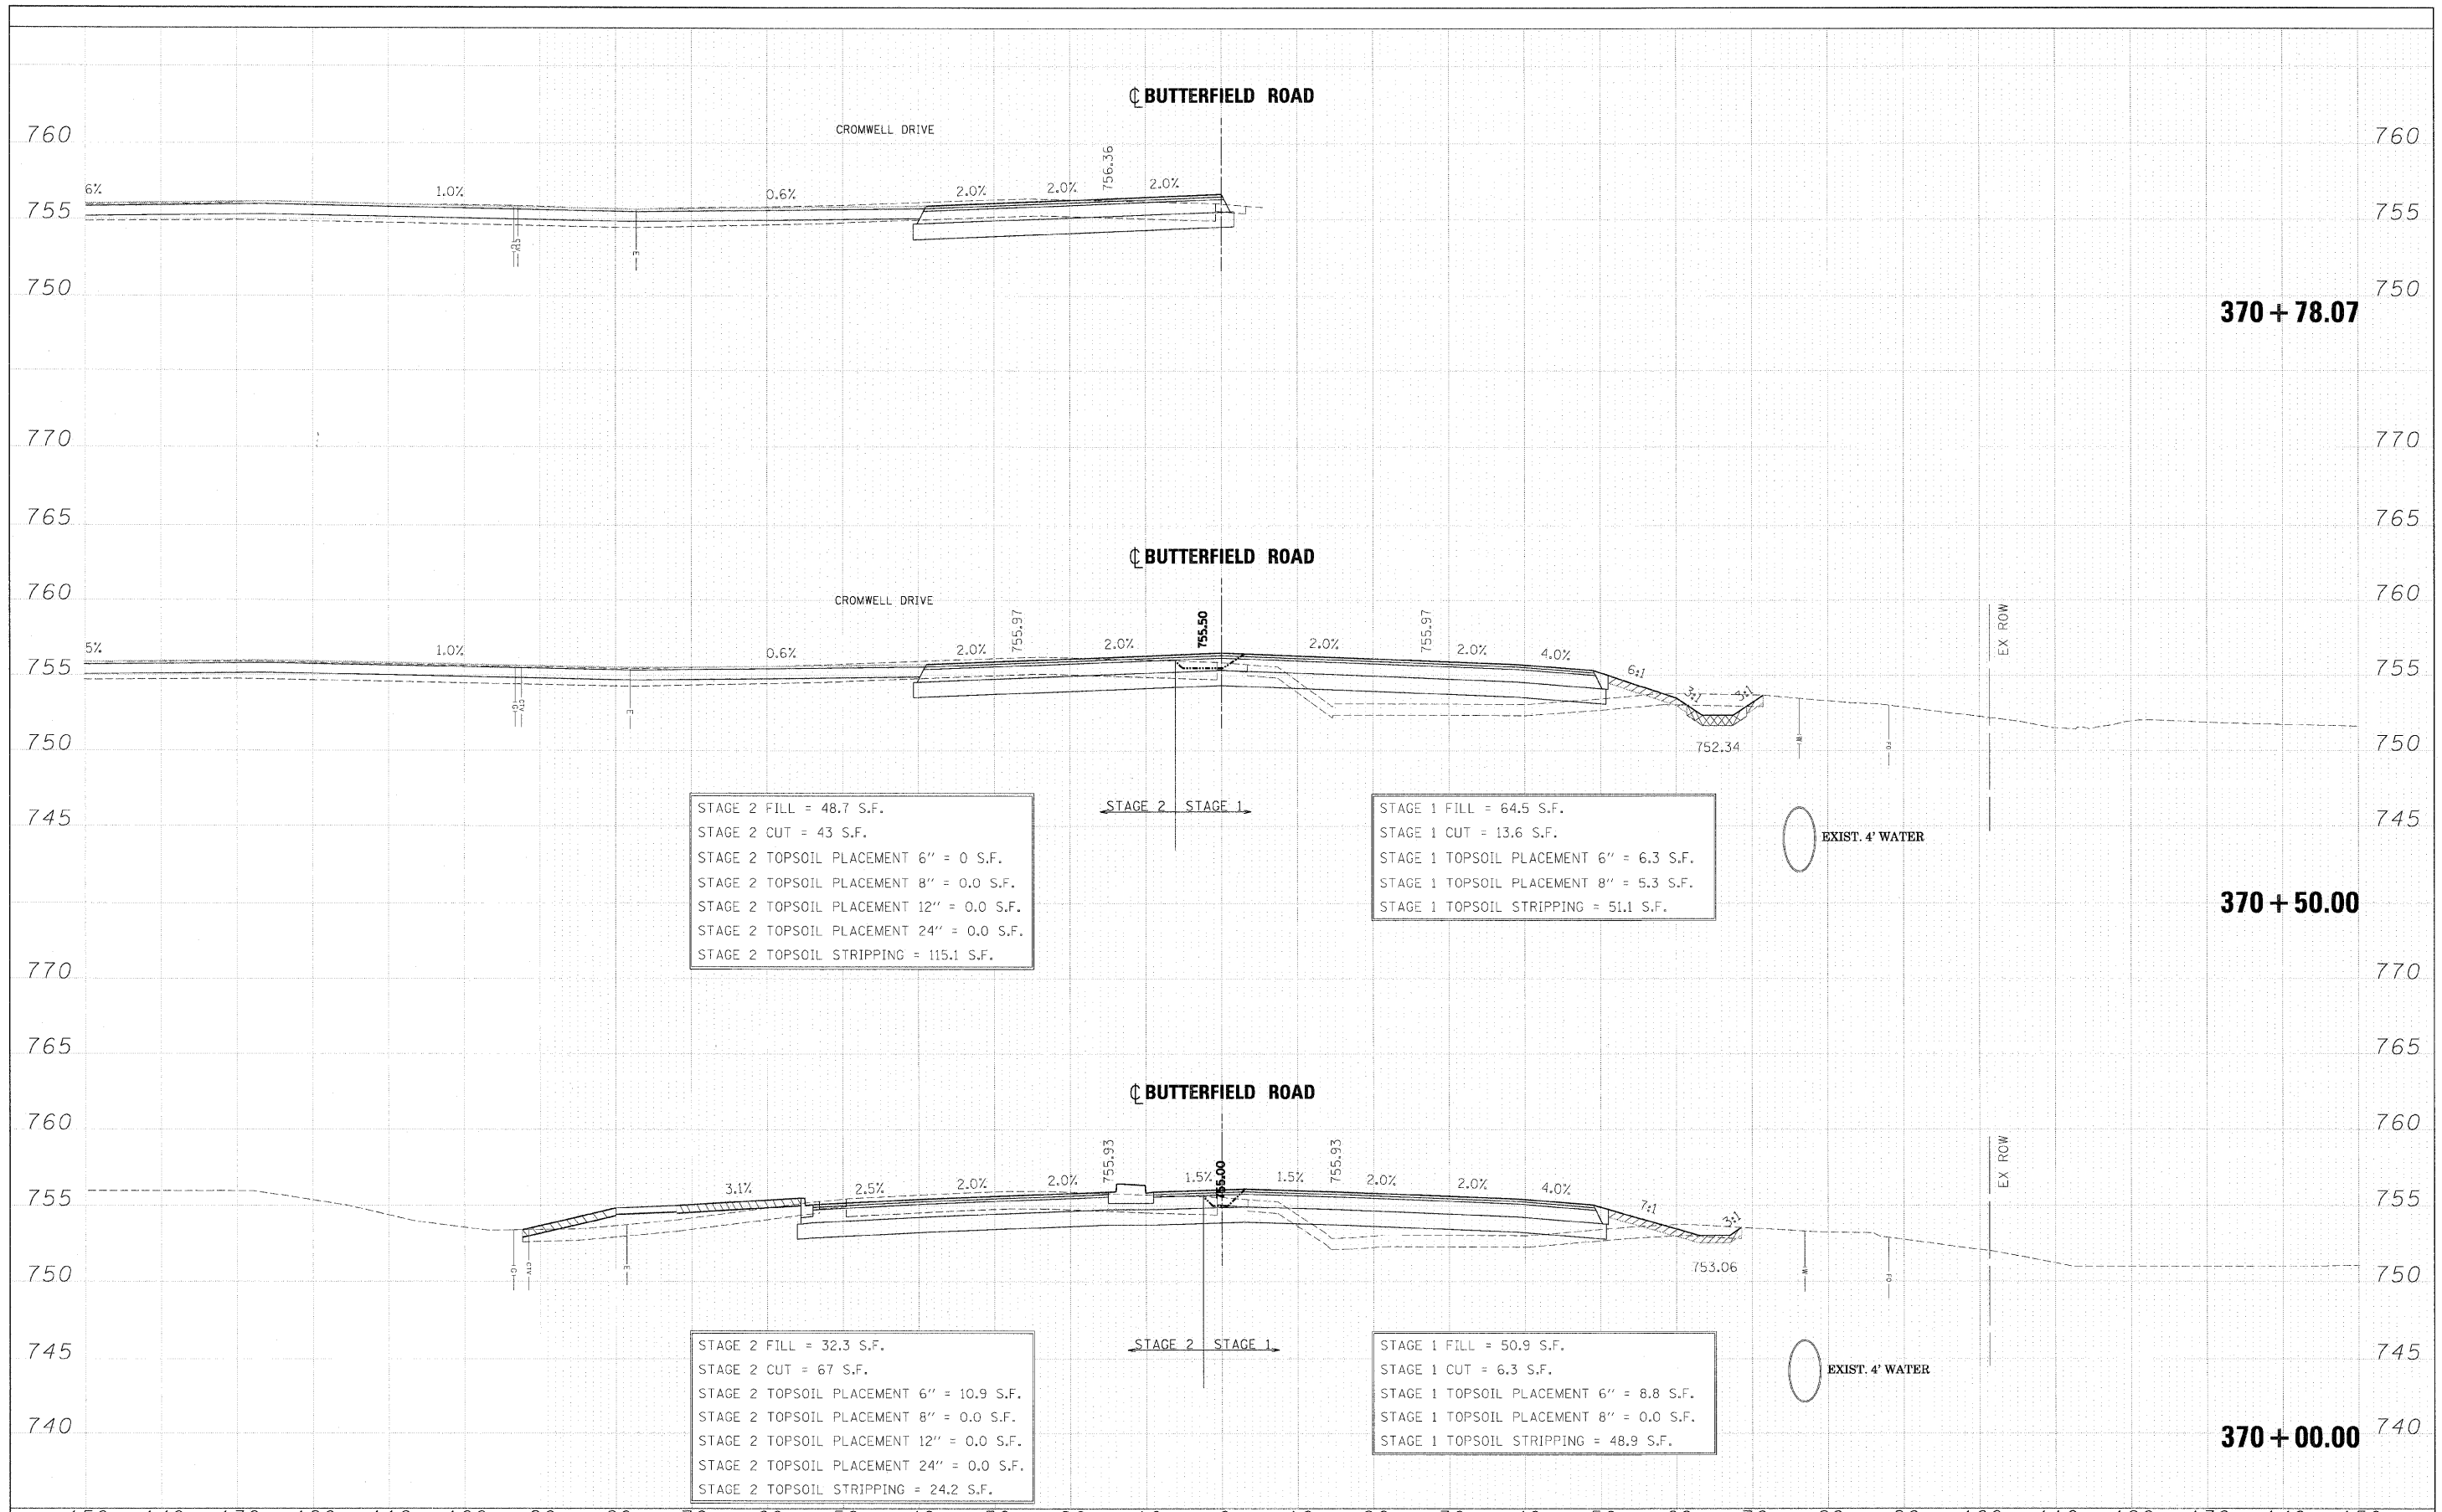

FILE NAME = ...ND162419-XS-56.DGN	DESIGNED - JMM	REVISED -		STATE OF ILLINOIS DEPARTMENT OF TRANSPORTATION	CROSS SECTIONS - IL RTE 56	F.A. RTE. = 365	SECTION = (57 & 58)WRS-2	COUNTY = DUPAGE	TOTAL SHEETS = 681	SHEET NO. = 577
USER NAME = tblank	CHECKED - RMT	REVISED -				CONTRACT NO. = 62419				
DATE = 12/7/2010	DATE = 12/6/10	REVISED -				ILLINOIS FED. AID PROJECT				
SCALE: SHEET NO. 135 OF 189 SHEETS STA. 370+00.00 TO STA. 370+78.07										