


FINAL SURVEY	SURVEYED	DATE
NOTE BOOK	PLOTTED	BY
AREAS CHECKED	TEMPLATE	
NO.	AREAS CHECKED	

ORIGINAL SURVEY	DATE
NOTE BOOK	BY
AREAS CHECKED	
NO.	

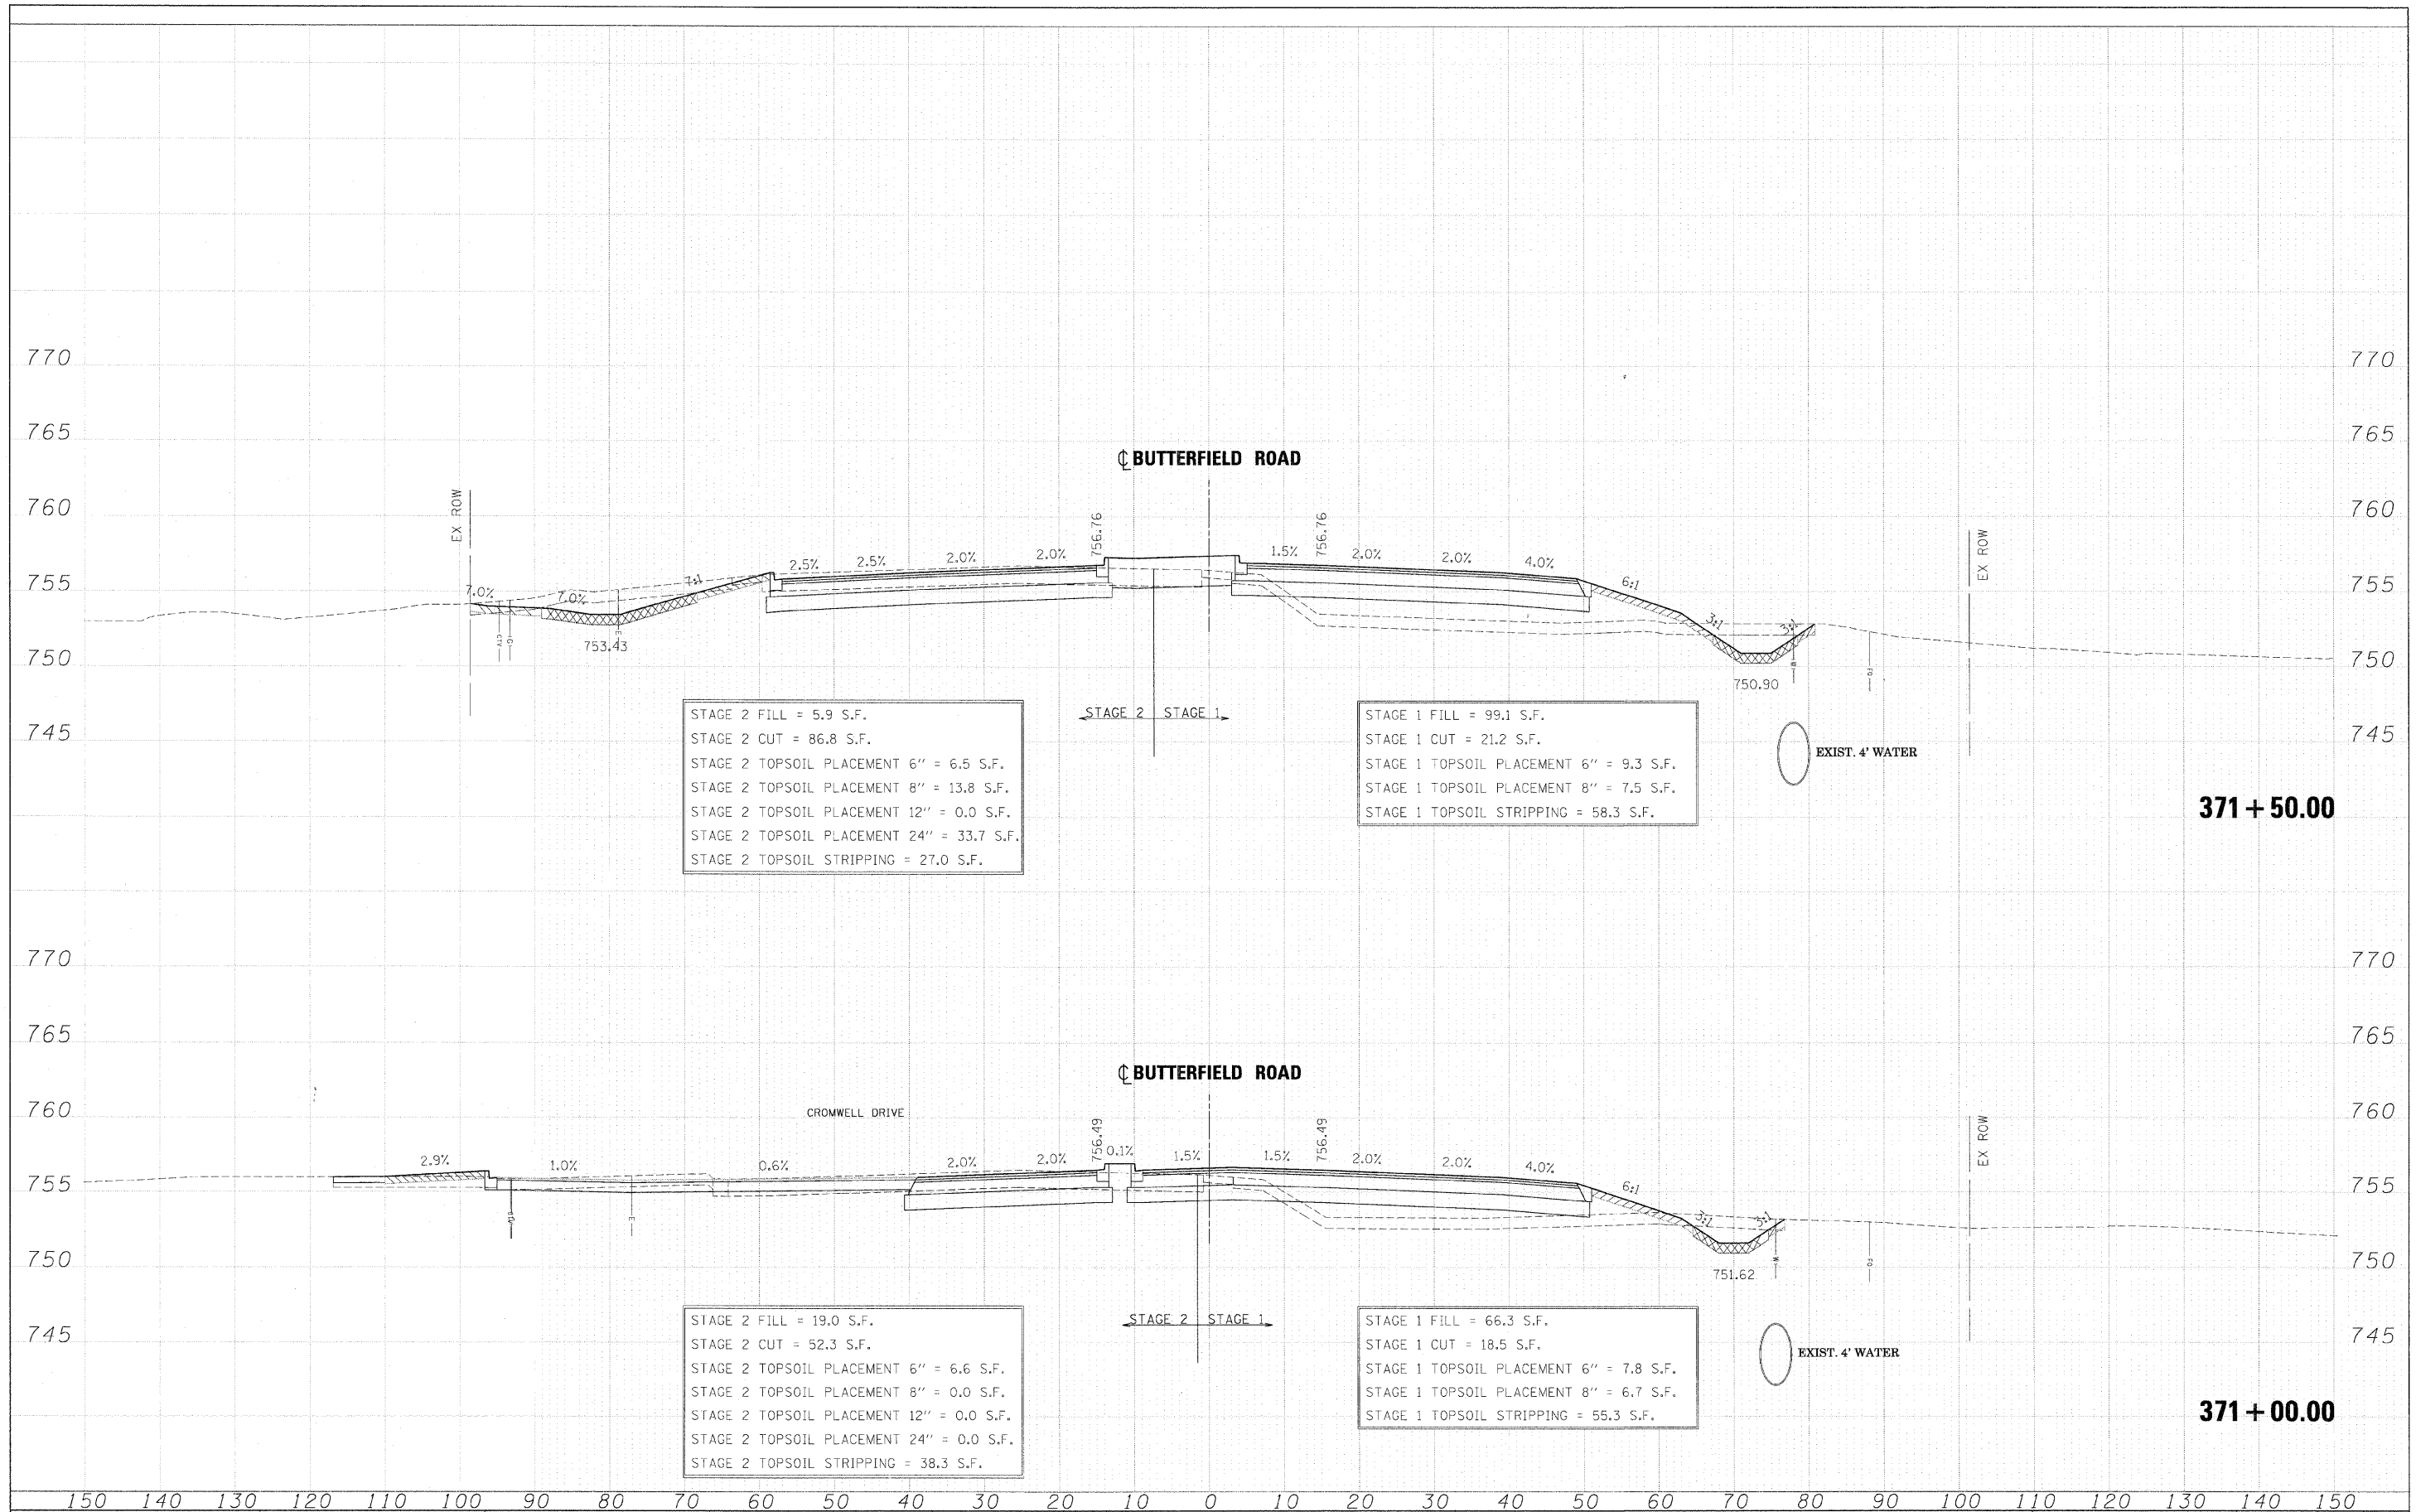

FILE NAME = ...NDIG2419-XS-56.DGN	DESIGNED - JMM	REVISED -		STATE OF ILLINOIS DEPARTMENT OF TRANSPORTATION	CROSS SECTIONS - IL RTE 56	F.A. RTE. 365	SECTION (57 & 58)WRS-2	COUNTY DUPAGE	TOTAL SHEETS 681	SHEET NO. 578
USER NAME = tblank	DRAWN - BMH	REVISED -				CONTRACT NO. 62419				
DATE = 12/7/2010	CHECKED - RMT	REVISED -				ILLINOIS FED. AID PROJECT				
SCALE:	DATE = 12/6/10	REVISED -				SHEET NO. 136 OF 189 SHEETS STA. 371+00.00 TO STA. 371+50.00				