


FINAL SURVEY	DATE
NO.	
BY	
AREAS CHECKED	
PLATE	
NOTE BOOK	
NO.	

ORIGINAL SURVEY	DATE
NO.	
BY	
AREAS CHECKED	
PLATE	
NOTE BOOK	
NO.	

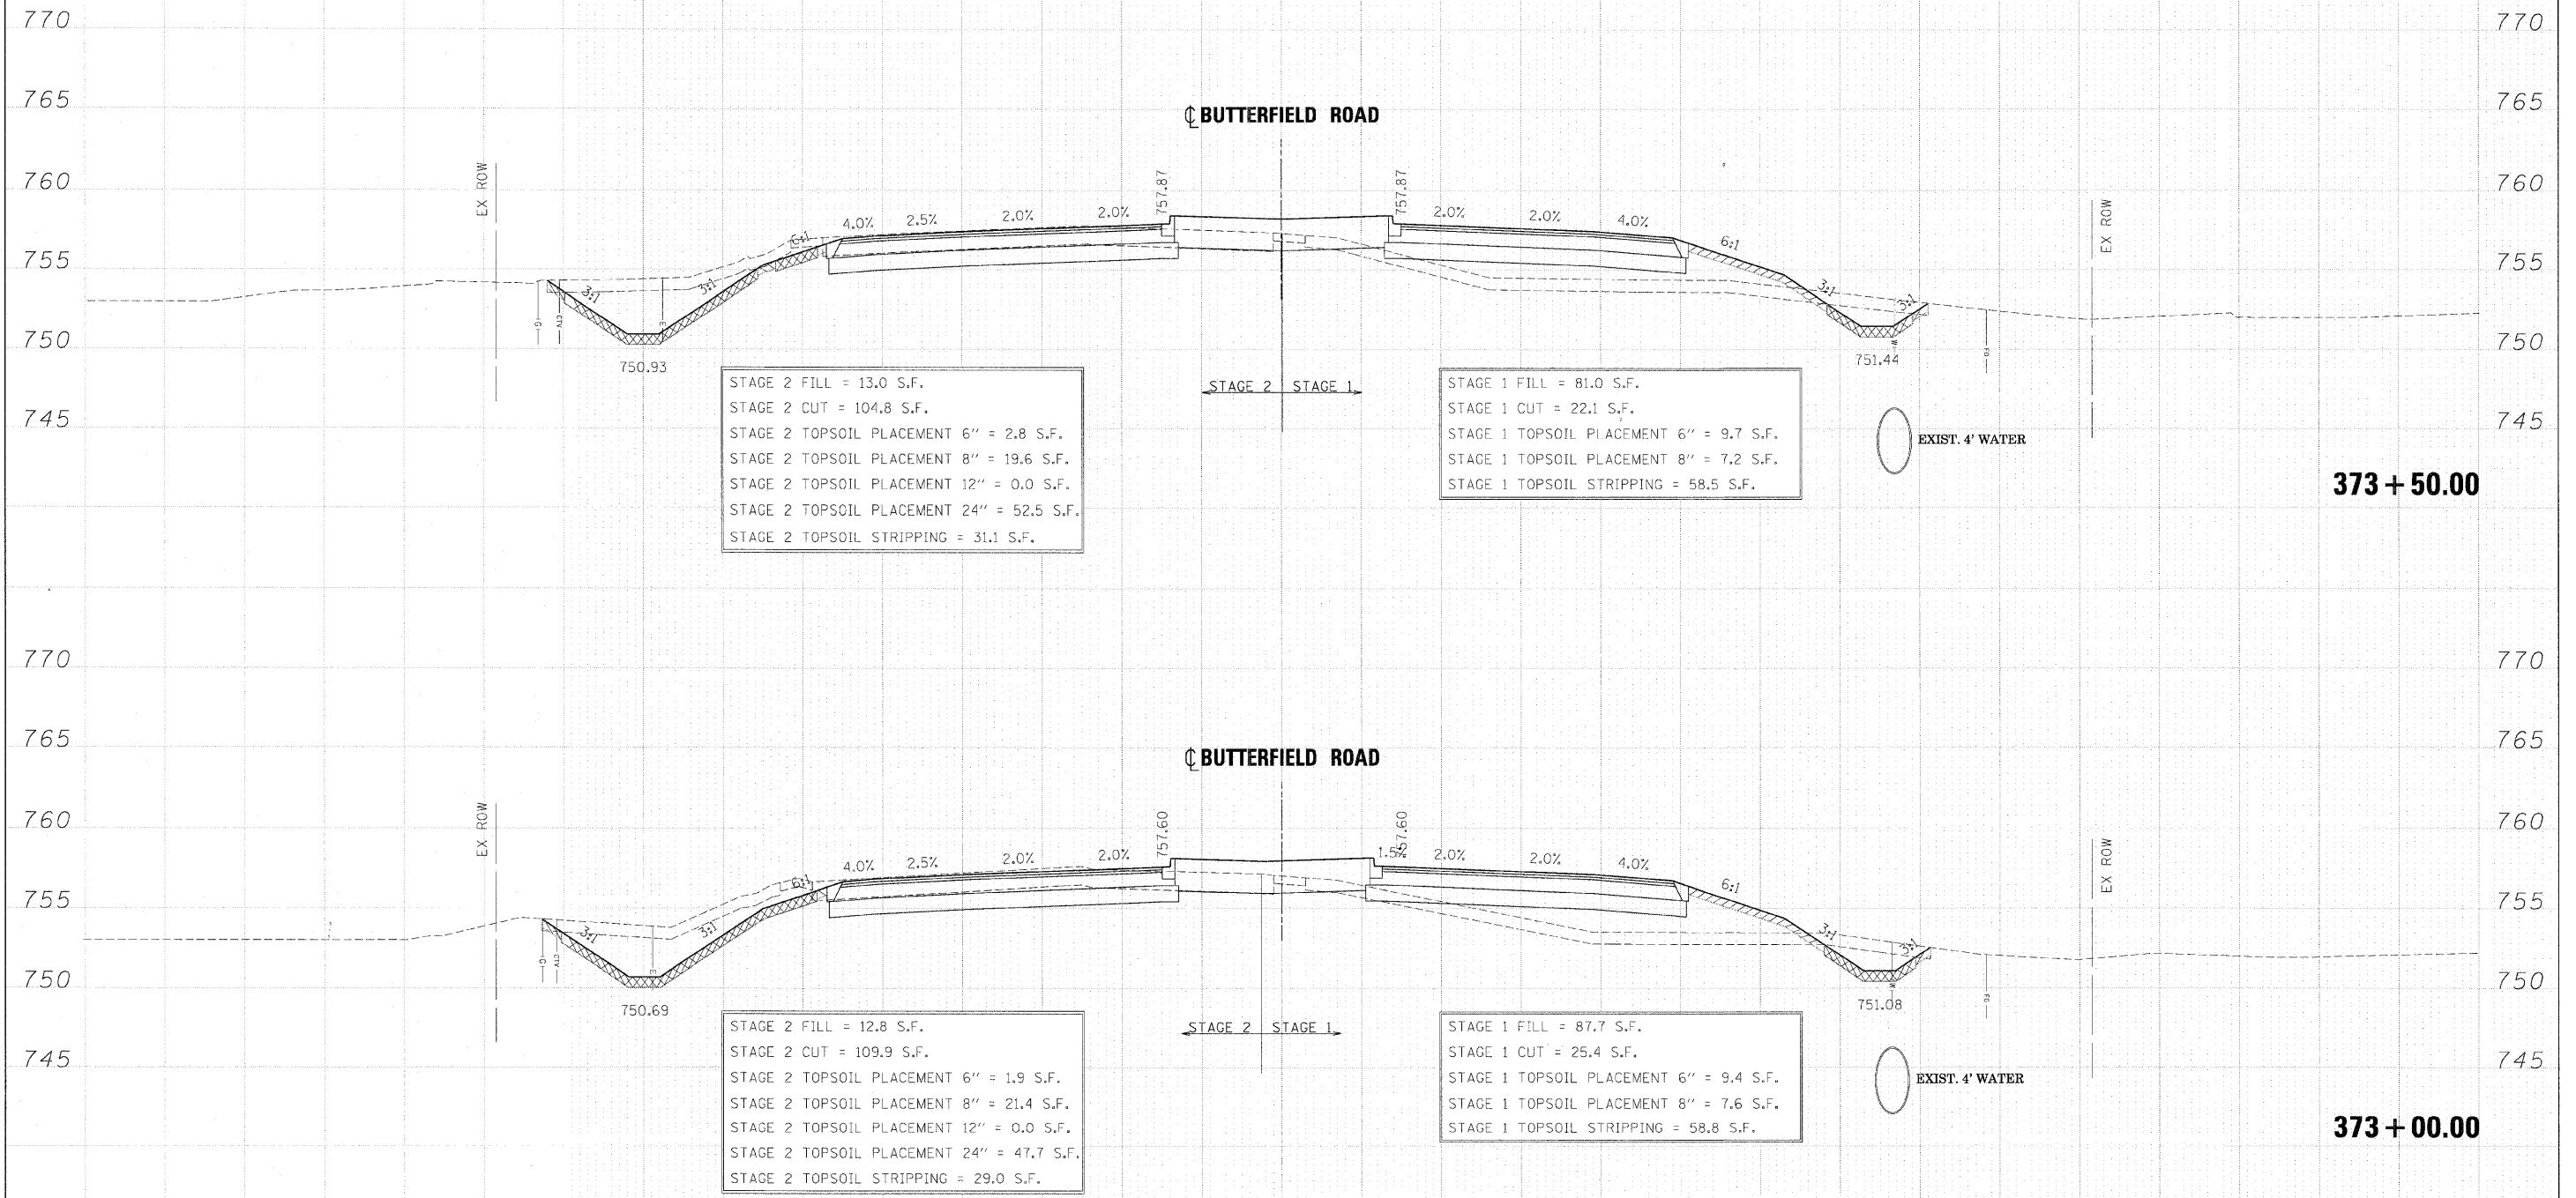

373 + 50.00

373 + 00.00

FILE NAME =	DESIGNED - JMM	REVISED -		STATE OF ILLINOIS		CROSS SECTIONS - IL RTE 56		F.A. R.T.E.	SECTION	COUNTY	TOTAL SHEETS	SHEET NO.	
... \D162419-X5-56.DGN	DRAWN - BMH	REVISED -		DEPARTMENT OF TRANSPORTATION				365	(57 & 58)WRS-2	DUPAGE	681	581	
USER NAME = tbi\ank	CHECKED - RMT	REVISED -				SCALE:		SHEET NO. 139 OF 189 SHEETS		STA. 373+00.00 TO STA. 373+50.00		CONTRACT NO. 62419	
PLOT DATE = 12/7/2010	DATE - 12/6/10	REVISED -										ILLINOIS FED. AID PROJECT	