


FINAL SURVEY	DATE
REVISIONS	BY
PLOTTED	
TEMPLATE	
NOTE BOOK	
AREAS	
CHECKED	
NO.	

ORIGINAL SURVEY	DATE
REVISIONS	BY
PLOTTED	
TEMPLATE	
NOTE BOOK	
AREAS	
CHECKED	
NO.	

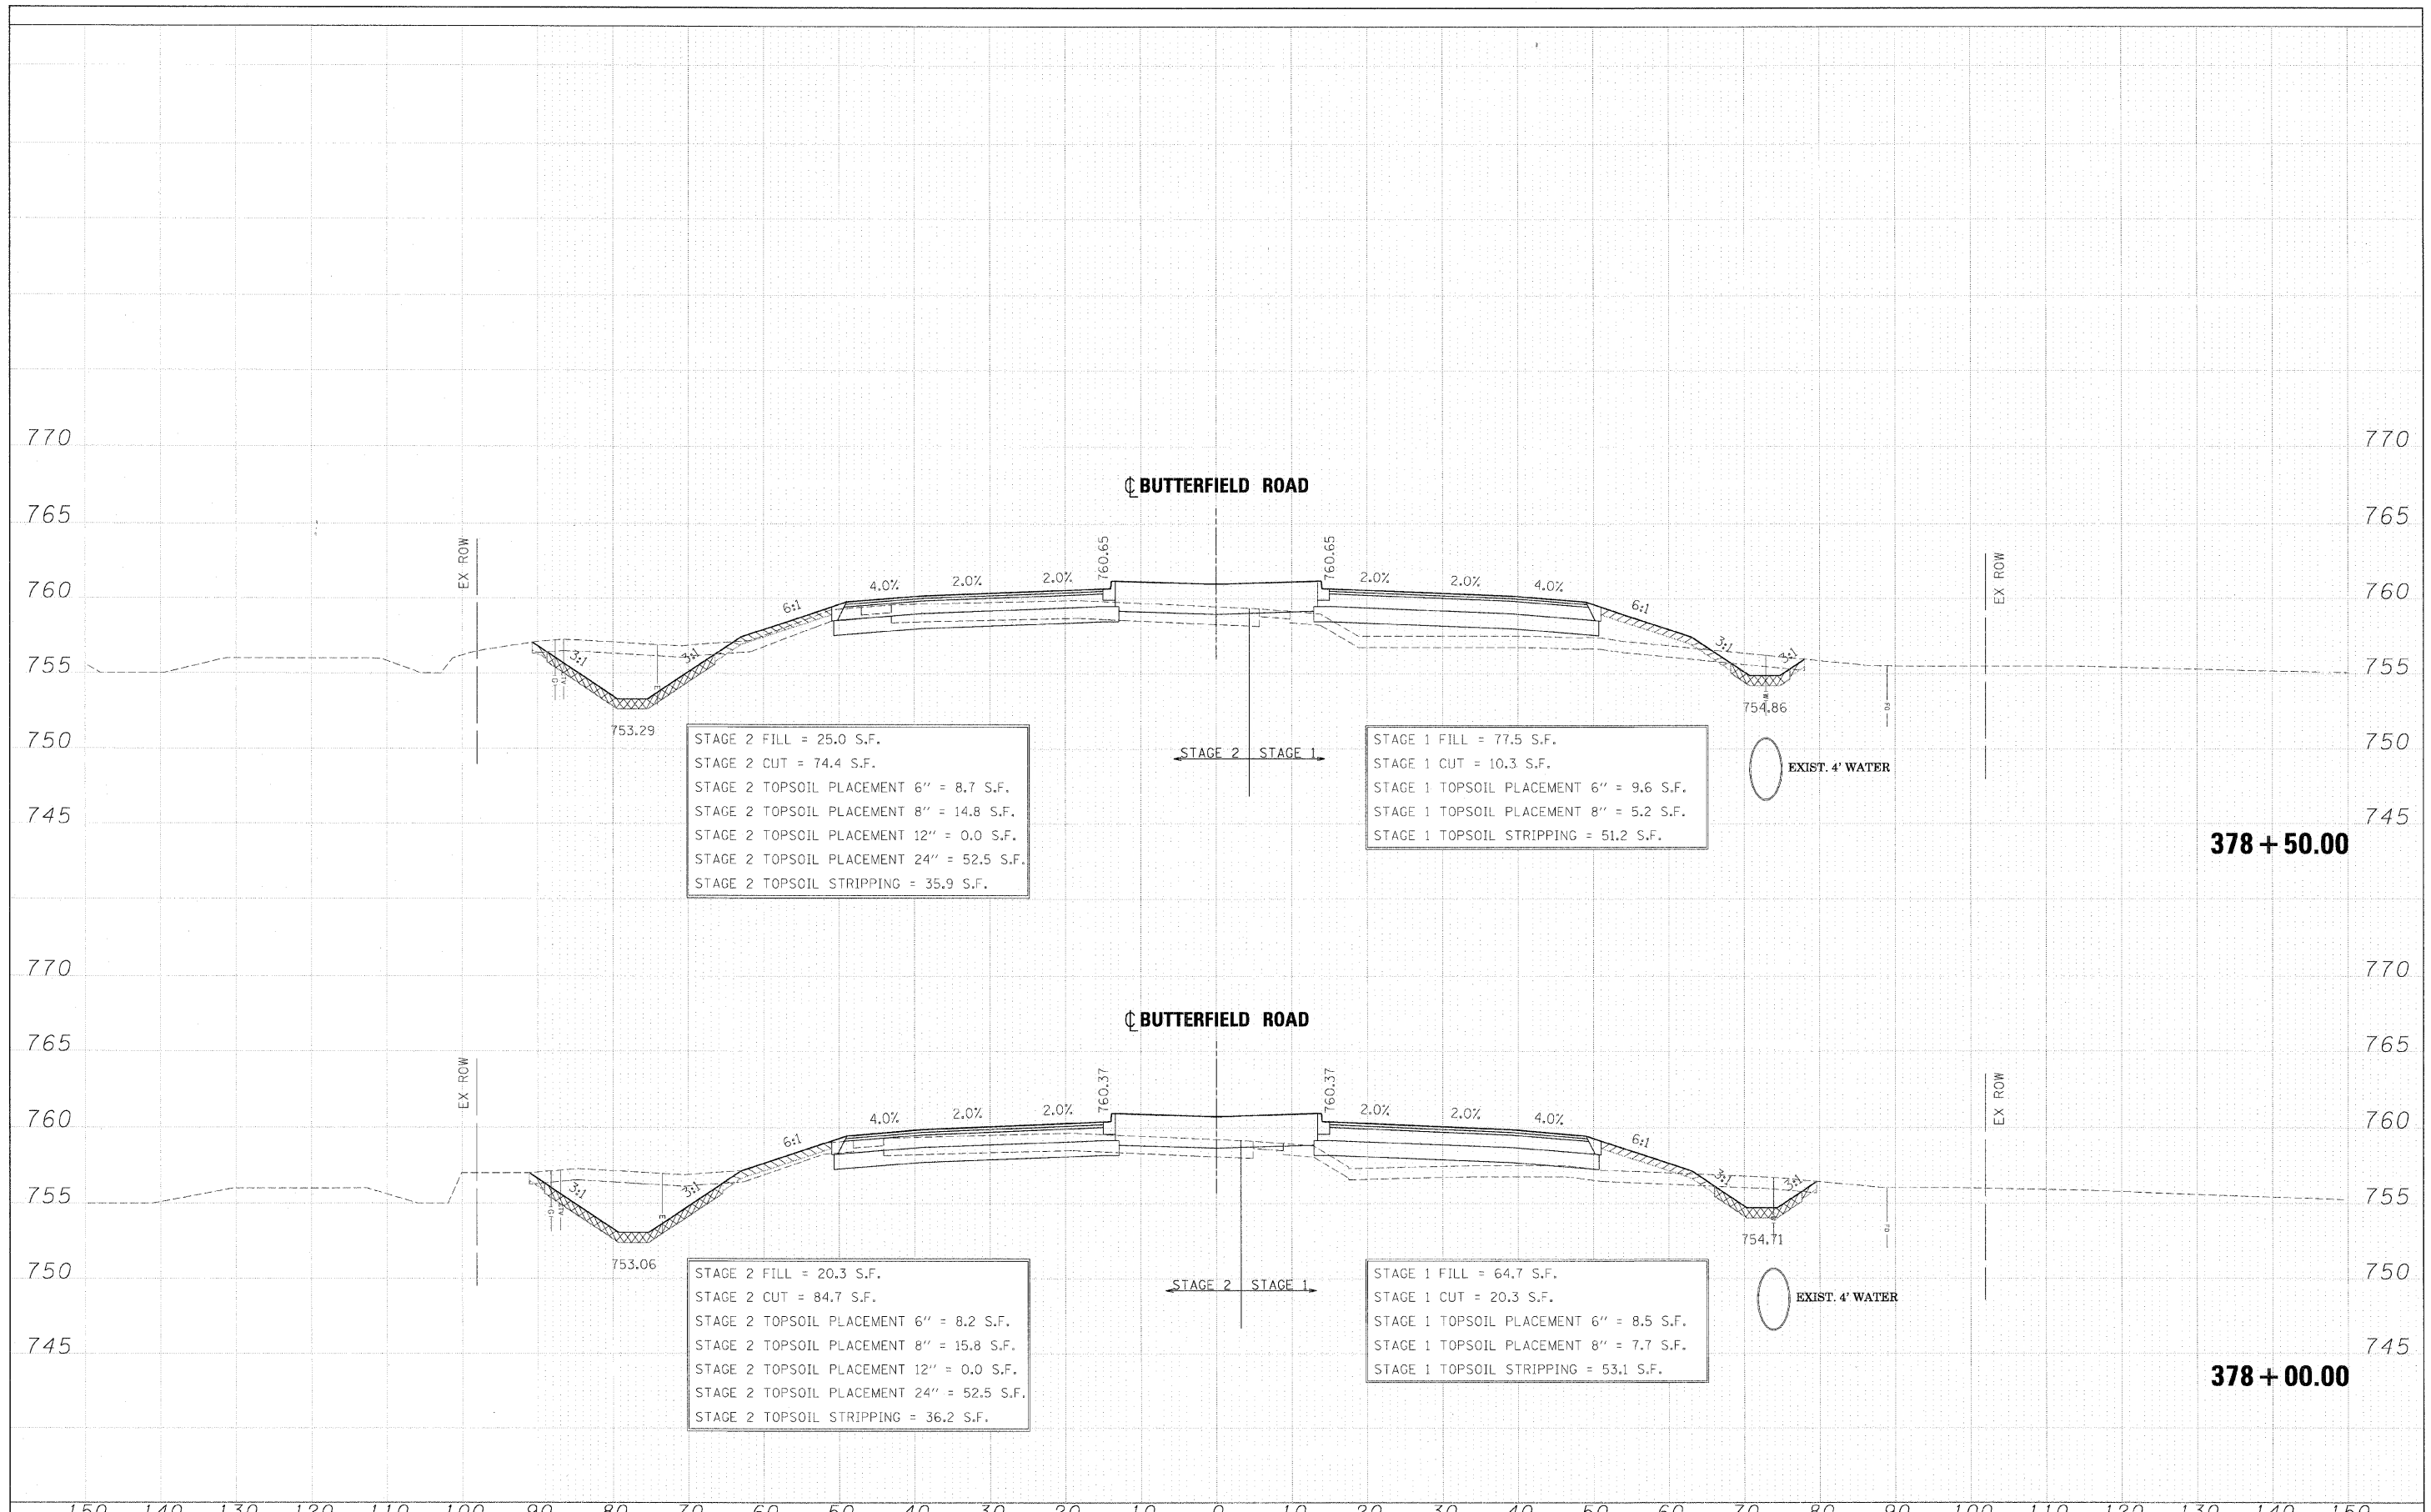

FILE NAME = ...ND162419-XS_56.DGN	DESIGNED - JMM	REVISED -	benesch	STATE OF ILLINOIS DEPARTMENT OF TRANSPORTATION	CROSS SECTIONS - IL RTE 56	F.A. RTE. 365	SECTION (57 & 58)WRS-2	COUNTY DUPAGE	TOTAL SHEETS 681	SHEET NO. 585		
USER NAME = tblank	DRAWN - BMH	REVISED -				SCALE:	SHEET NO. 143 OF 189 SHEETS	STA. 378+00.00 TO STA. 378+50.00	CONTRACT NO. 62419		ILLINOIS FED. AID PROJECT	
CHECKED - RMT	DATE - 12/6/10	REVISED -										
PLOT DATE = 12/7/2010												