


DATE	
BY	
FINAL SURVEY	
SURVEY PLOTTED	
NOTE BOOK	
AREAS CHECKED	
NO.	

DATE	
BY	
ORIGINAL SURVEY	
SURVEY PLOTTED	
NOTE BOOK	
AREAS CHECKED	
NO.	

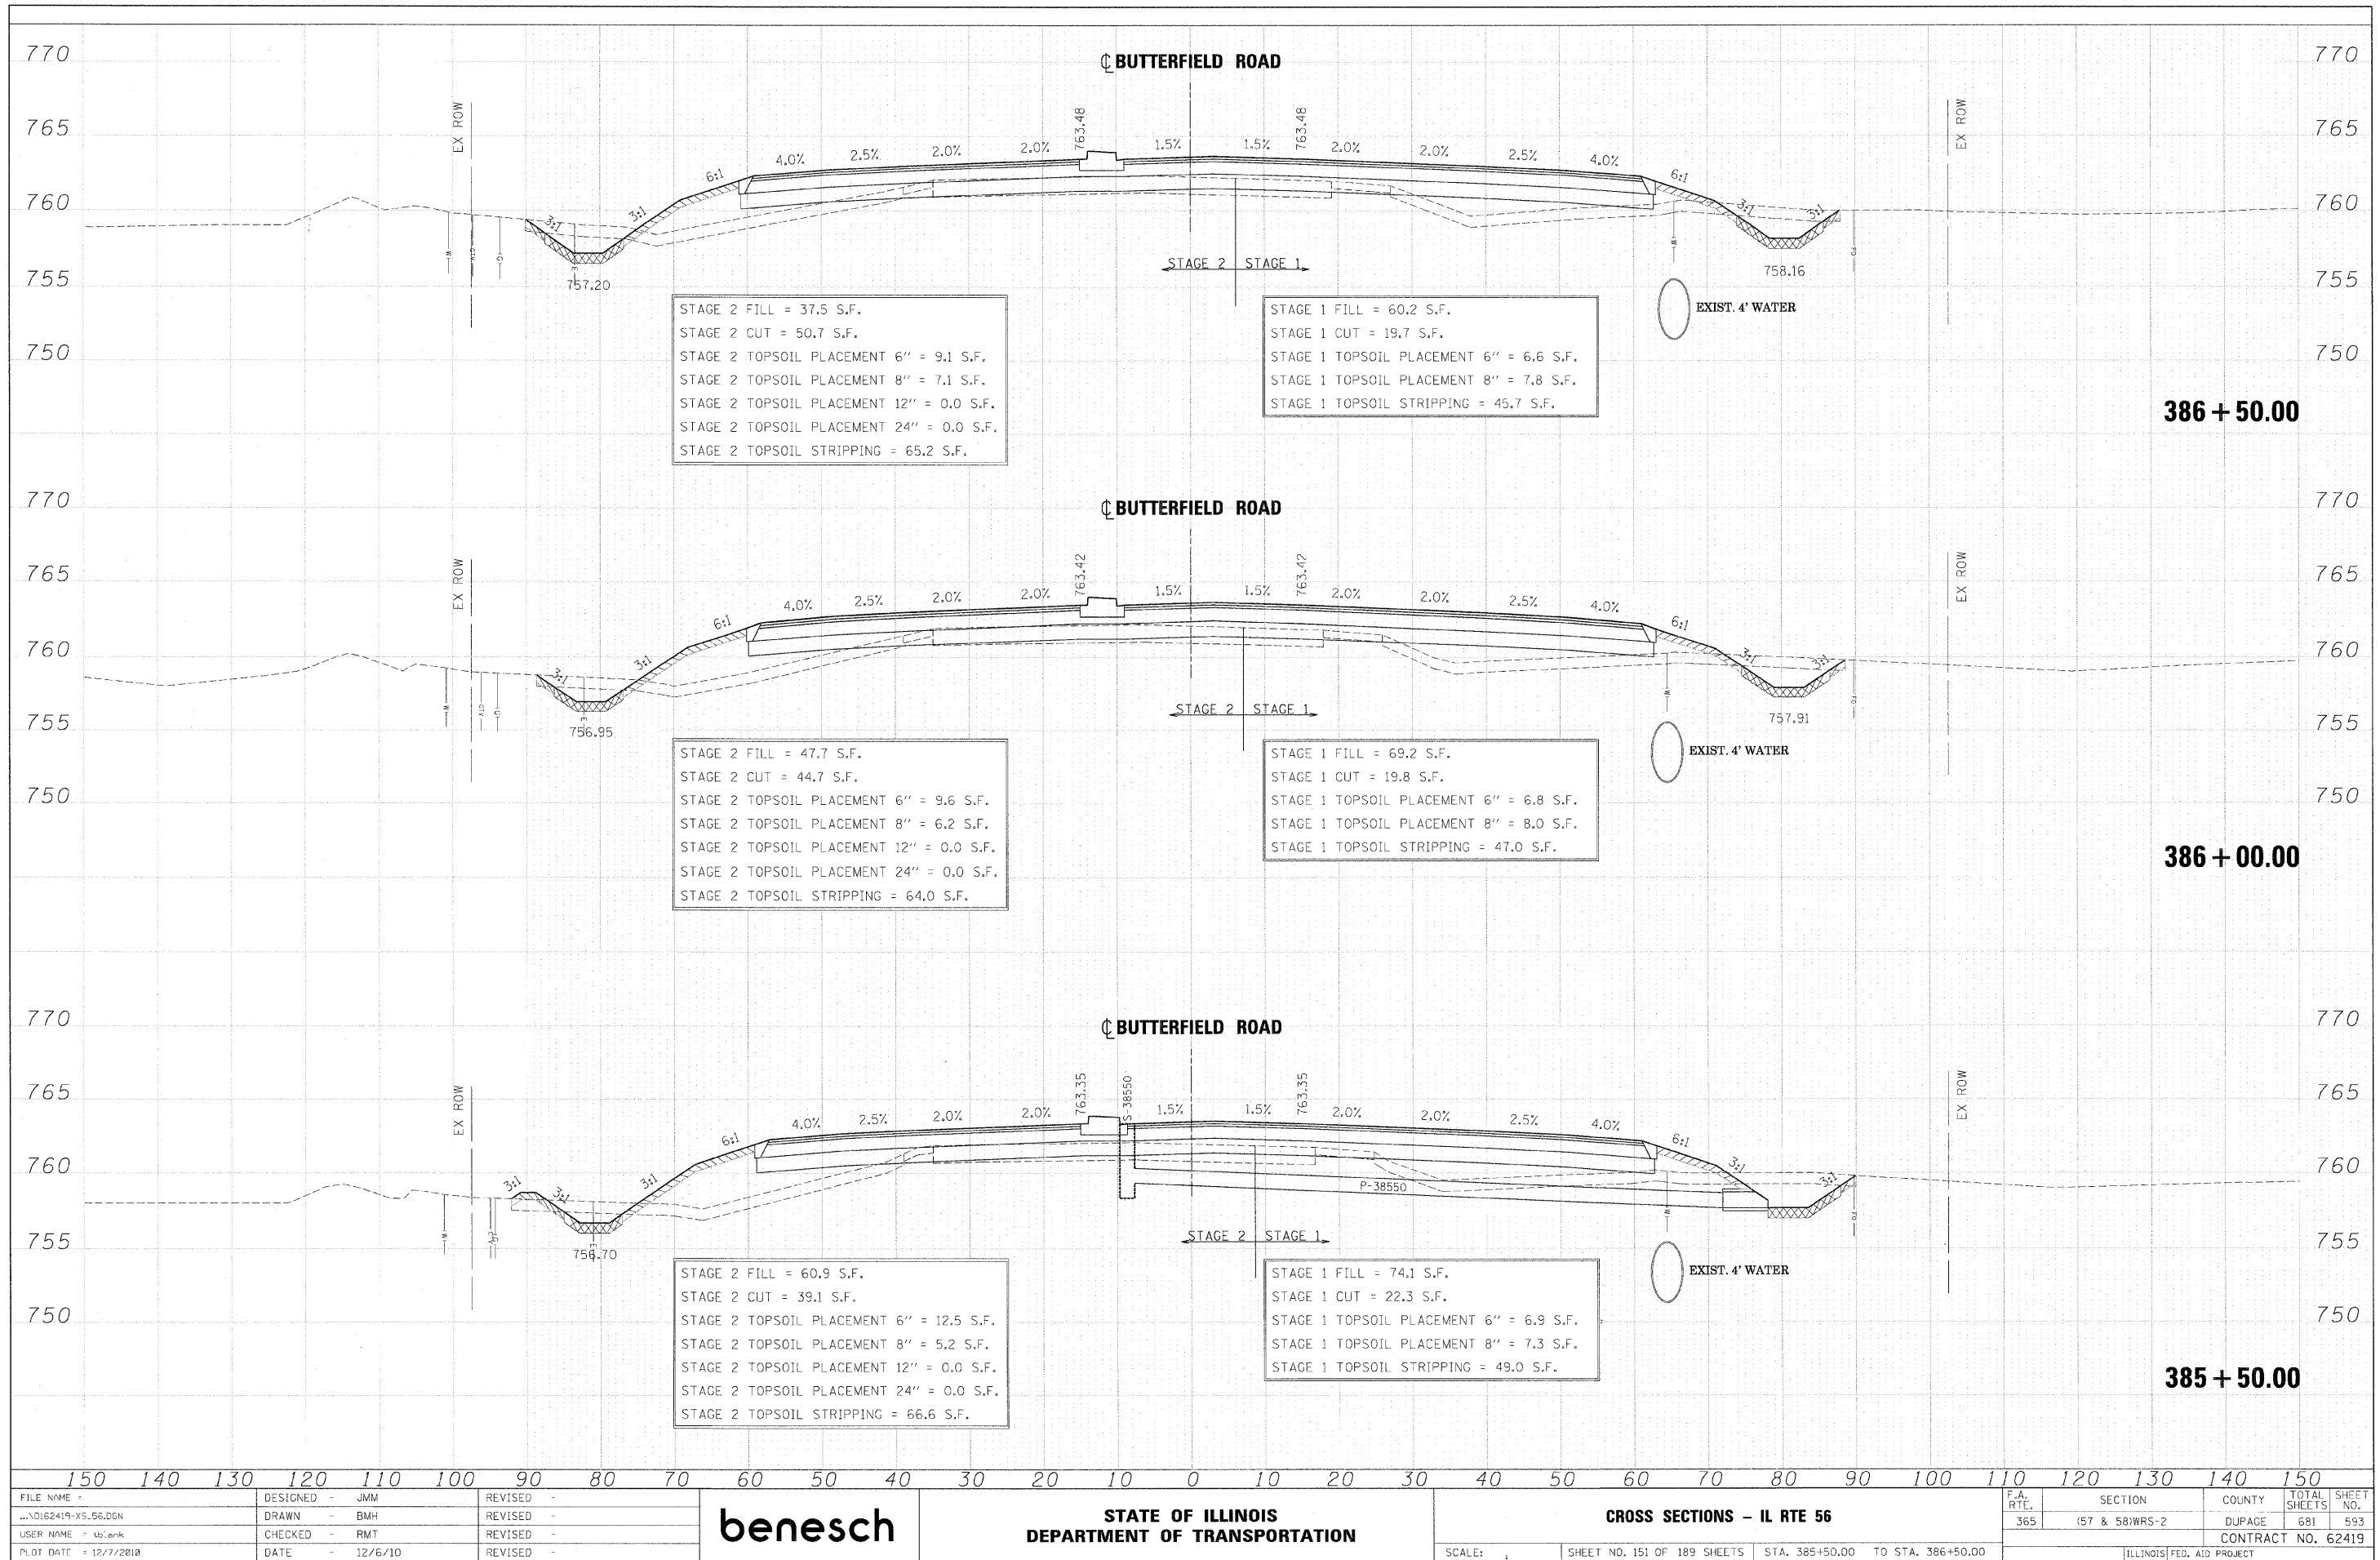

FILE NAME = ...ND162419-XS_56.DGN	DESIGNED - JMM	REVISED -		<b>STATE OF ILLINOIS</b> <b>DEPARTMENT OF TRANSPORTATION</b>	<b>CROSS SECTIONS - IL RTE 56</b>	F.A. RTE. 365	SECTION (57 & 58)WRS-2	COUNTY DUPAGE	TOTAL SHEETS 681	SHEET NO. 593		
USER NAME = us_benk	CHECKED - RMT	REVISED -				SCALE: 1" = 40'	SHEET NO. 151 OF 189 SHEETS	STA. 385+50.00 TO STA. 386+50.00	CONTRACT NO. 62419		ILLINOIS FED. AID PROJECT	
PLOT DATE = 12/7/2010	DATE = 12/6/10	REVISED -										