


DATE	
BY	
FINAL SURVEY	SUPERVISOR
NOTE BOOK	PLOTTED
NO.	TEMPLATE
	AREAS
	CHECKED

DATE	
BY	
ORIGINAL SURVEY	SUPERVISOR
NOTE BOOK	PLOTTED
NO.	TEMPLATE
	AREAS
	CHECKED

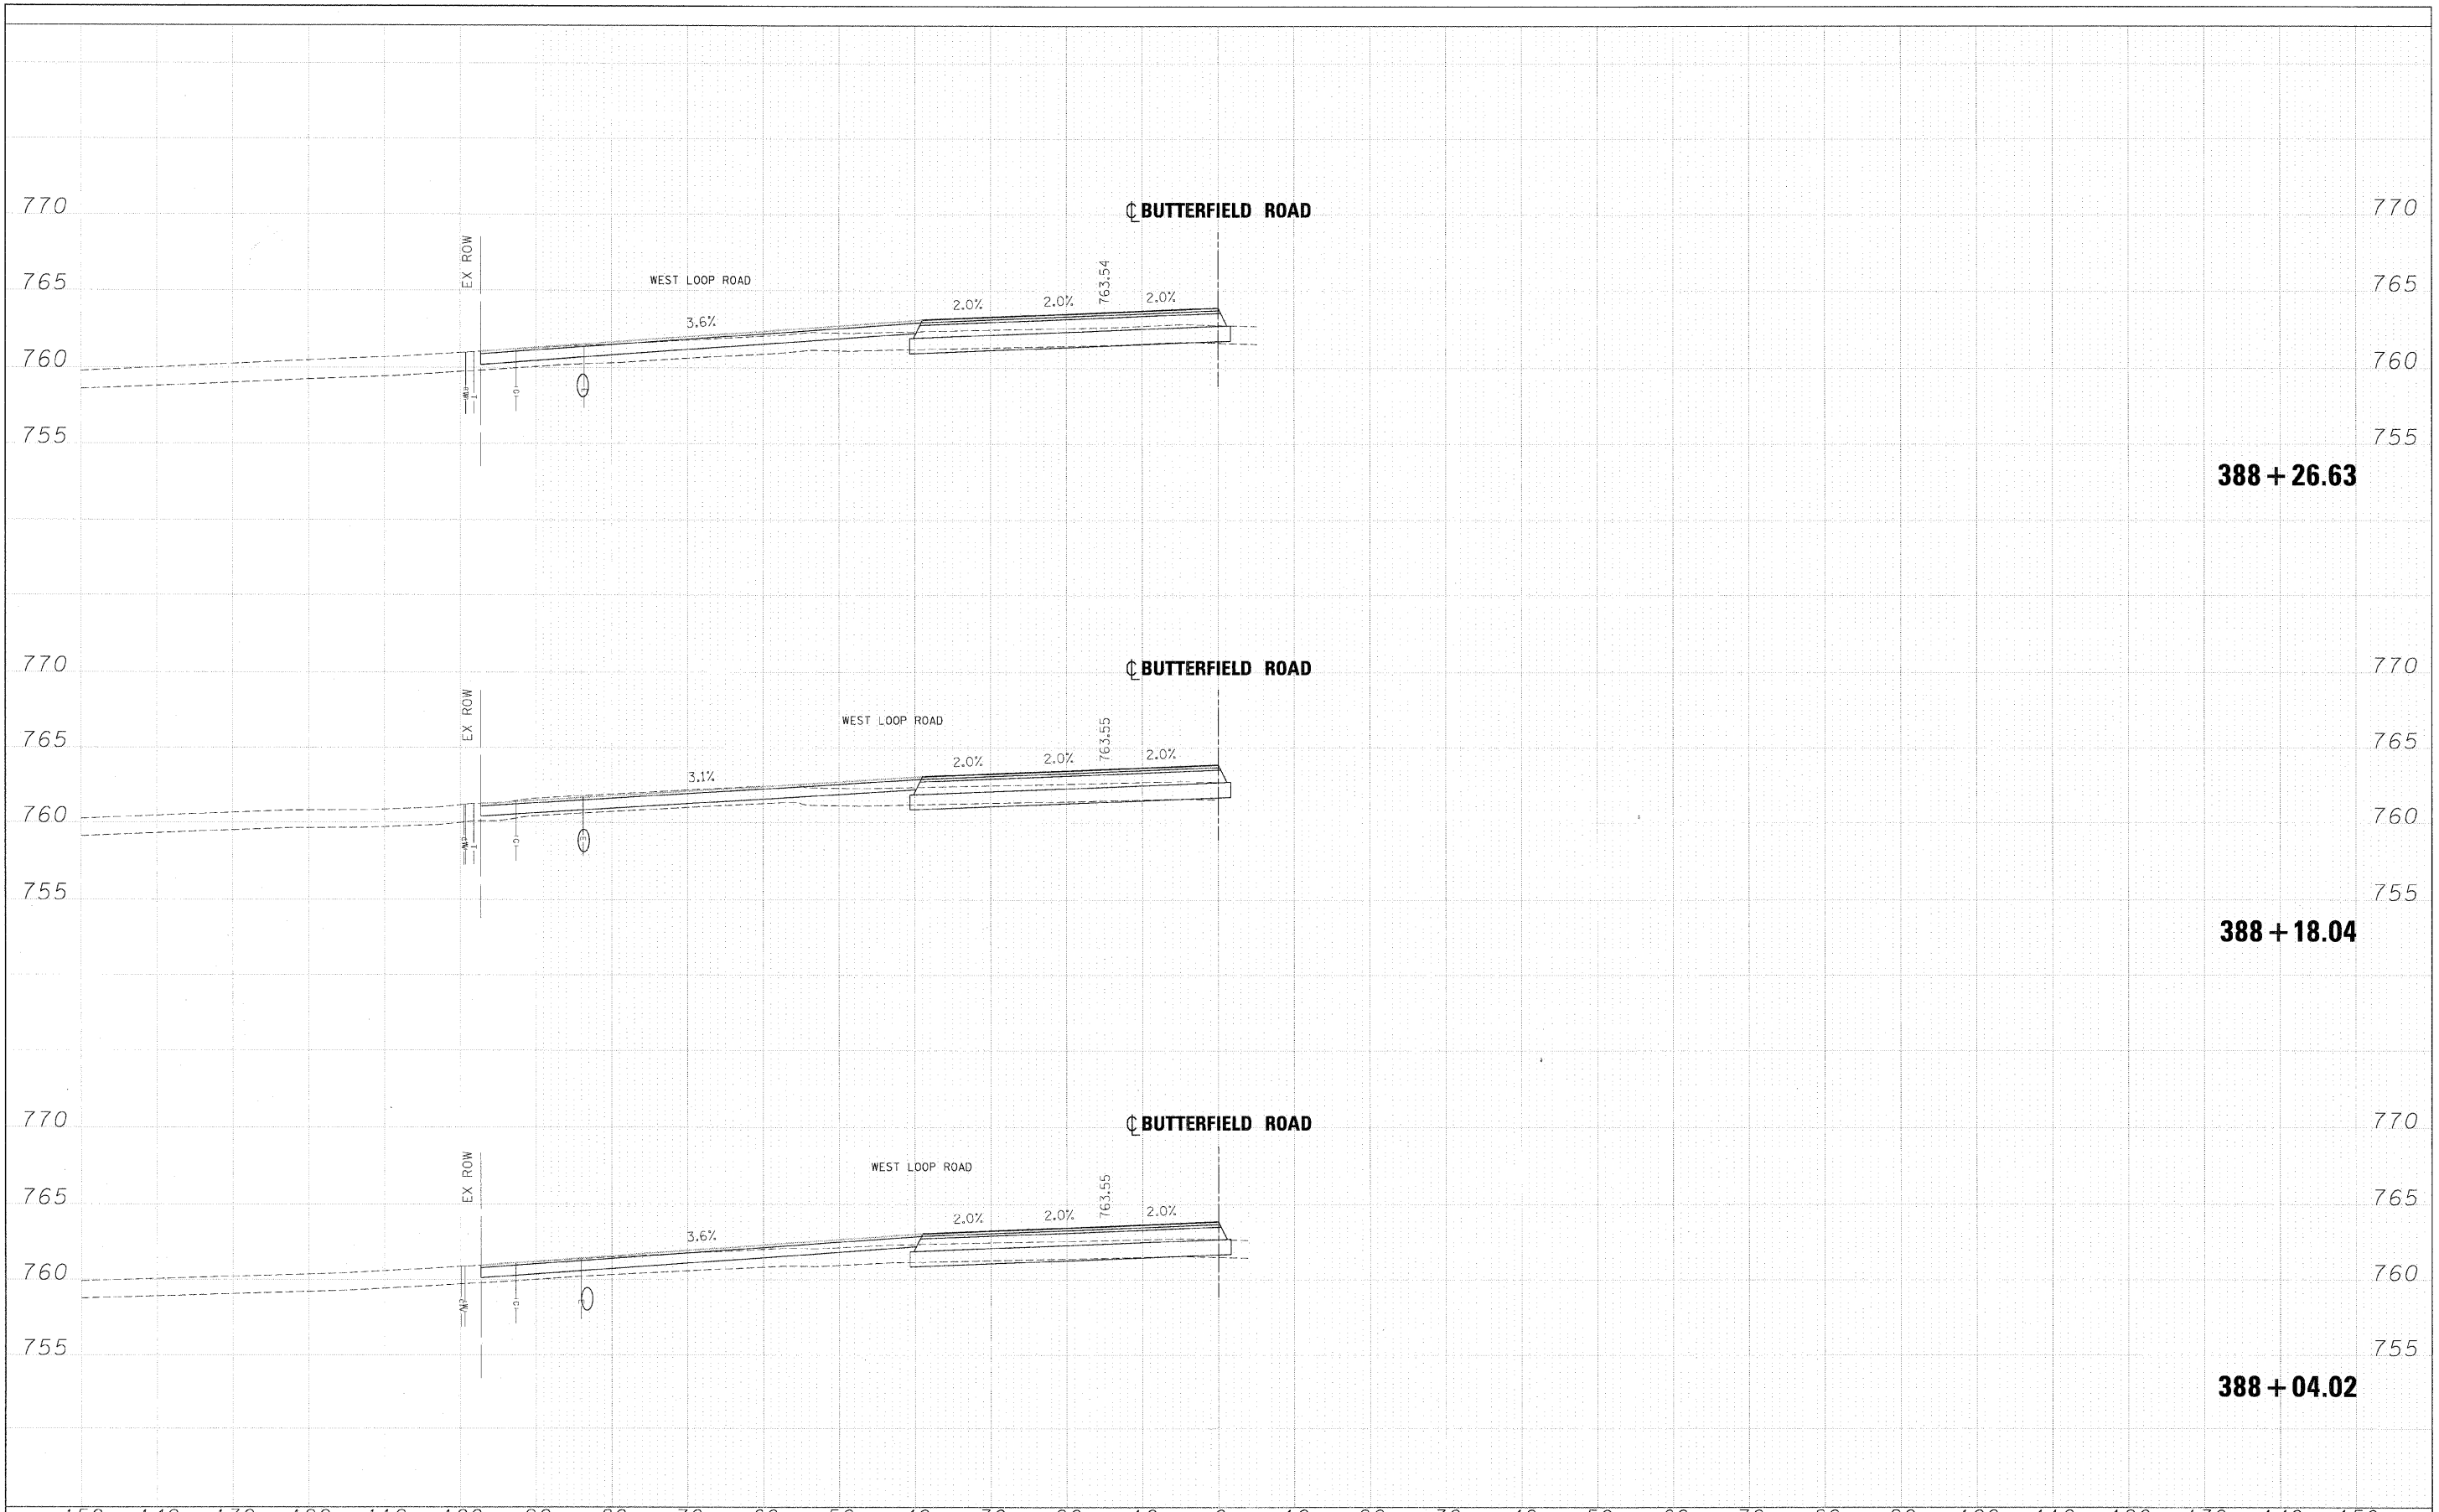

FILE NAME =	DESIGNED - JMM	REVISED -	<b>benesch</b> STATE OF ILLINOIS DEPARTMENT OF TRANSPORTATION	CROSS SECTIONS - IL RTE 56		F.A. RTE.	SECTION	COUNTY	TOTAL SHEETS	SHEET NO.
...NC162419-X5.56.DGN	DRAWN - BMH	REVISED -		365	(57 & 58)WRS-2	DUPAGE	681	595		
USER NAME = tblank	CHECKED - RMT	REVISED -		CONTRACT NO. 62419		ILLINOIS FED. AID PROJECT				
PLOT DATE = 12/7/2012	DATE - 12/6/10	REVISED -		SCALE:	SHEET NO. 153 OF 189 SHEETS	STA. 388+04.02 TO STA. 388+26.63				