


FINAL	SURVEY	DATE
SURVEY	PLOTTED	BY
NOTE BOOK	TEMPLATE	
AREAS	CHECKED	
NO.		

ORIGINAL	SURVEY	DATE
PLOTTED	BY	
NOTE BOOK	TEMPLATE	
AREAS	CHECKED	
NO.		

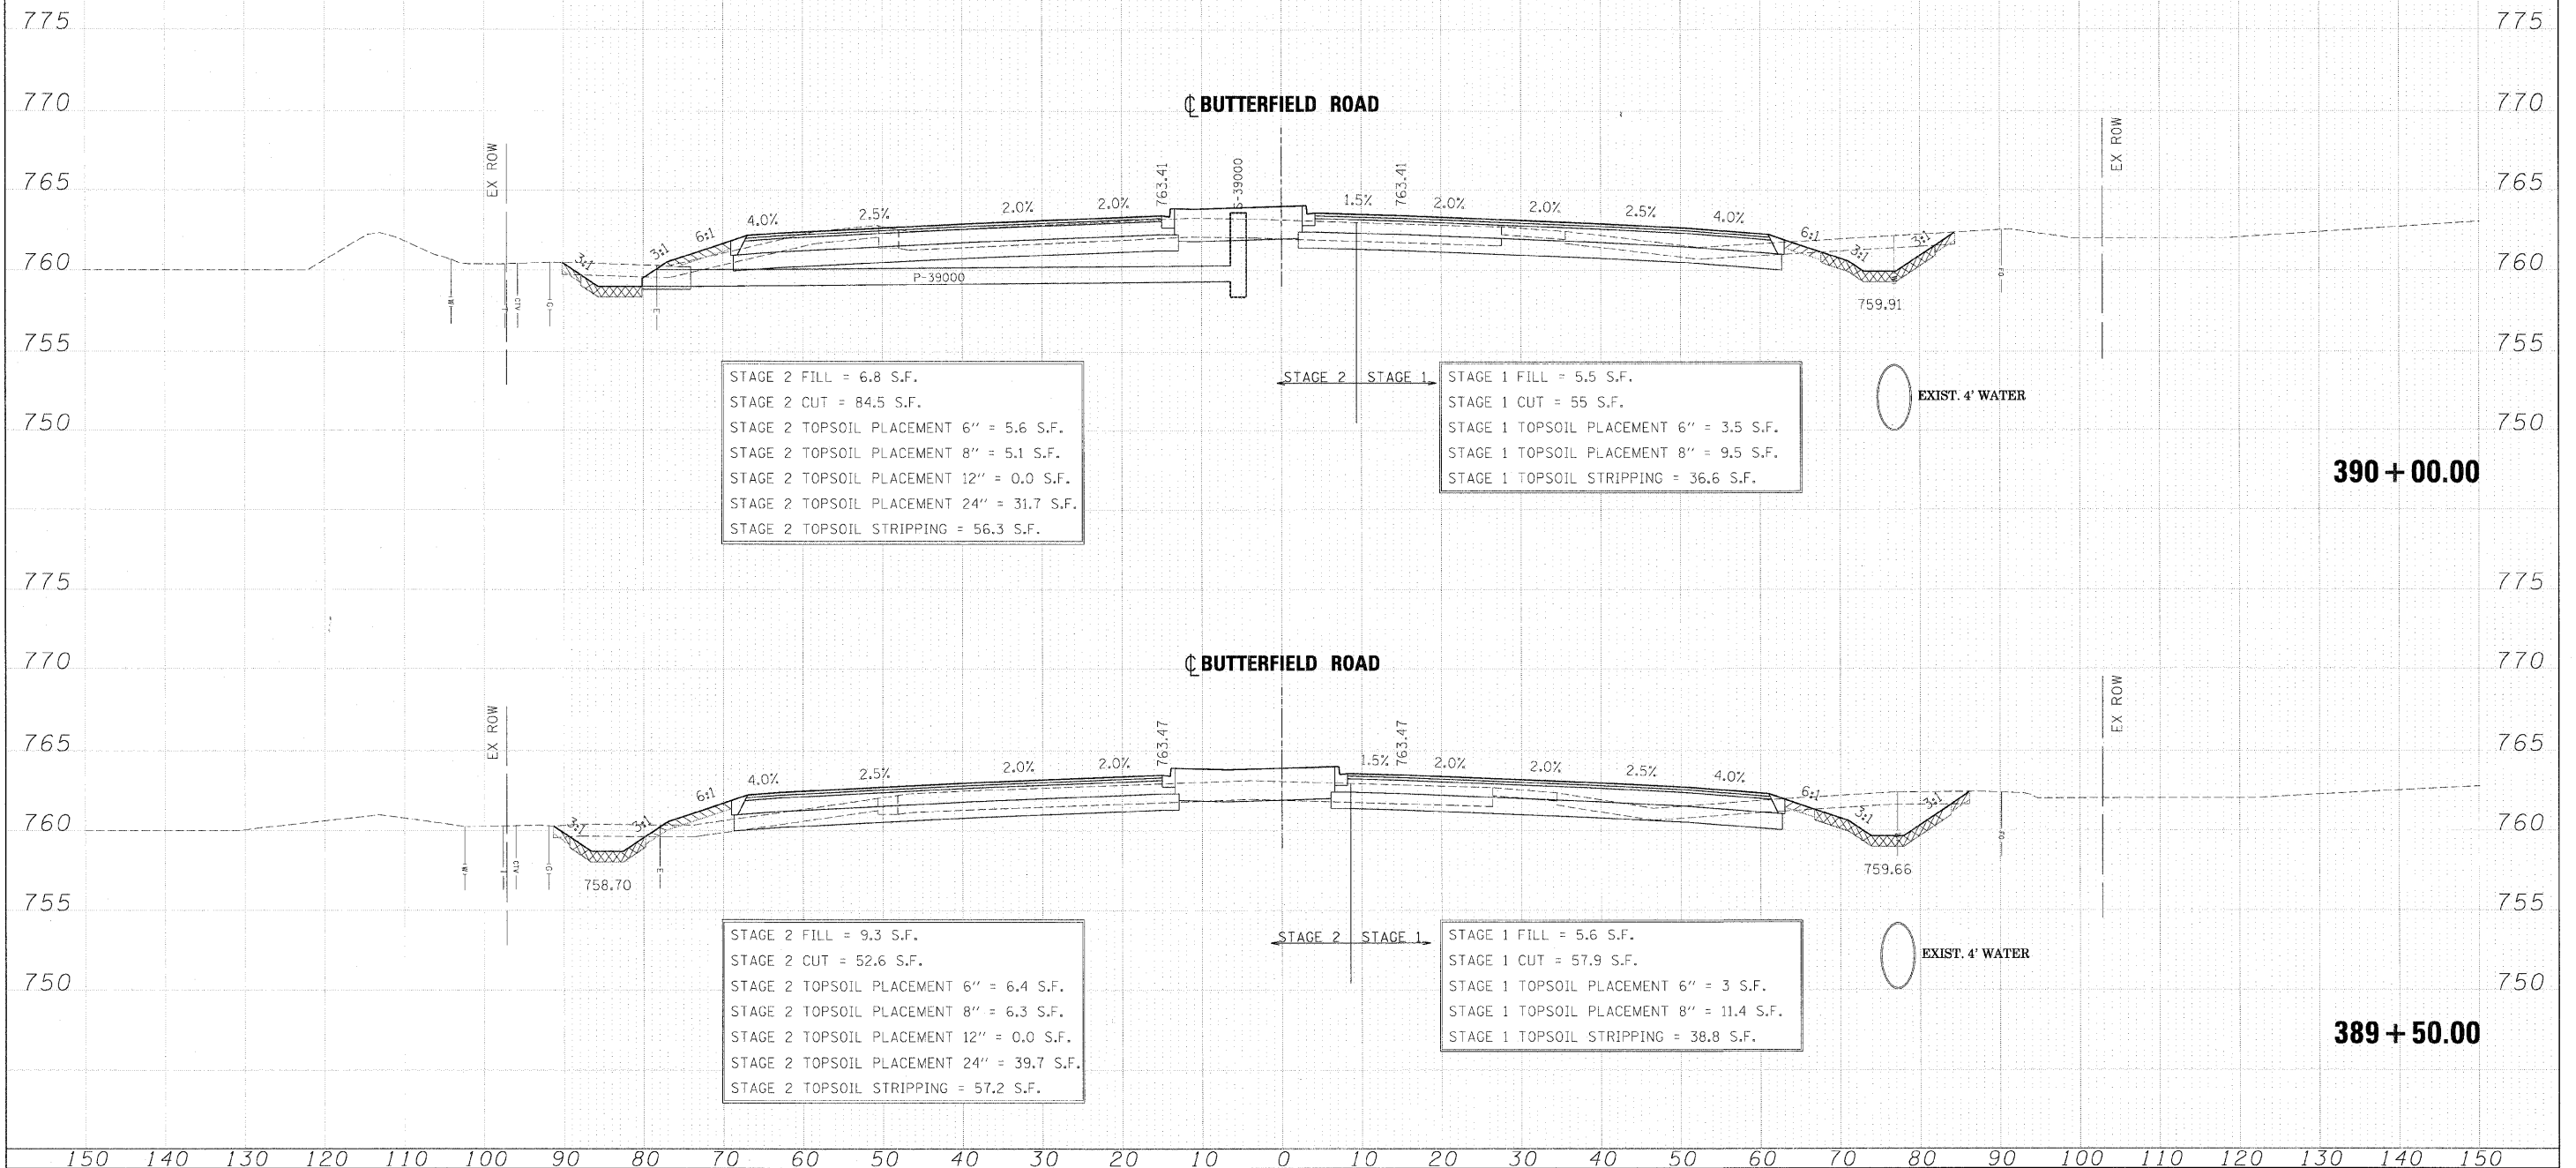

FILE NAME =	DESIGNED - JMM	REVISED -	<b>benesch</b>	<b>STATE OF ILLINOIS DEPARTMENT OF TRANSPORTATION</b>	<b>CROSS SECTIONS - IL RTE 56</b>	F.A. RTE.	SECTION	COUNTY	TOTAL SHEETS	SHEET NO.
...ND162419-X5 56.DGN	DRAWN - BMH	REVISED -				365	(57 & 58)WRS-2	OUPAGE	681	597
USER NAME = tblank	CHECKED - RMT	REVISED -				CONTRACT NO. 62419				
SCALE:	DATE - 12/6/10	REVISED -				ILLINOIS FED. AID PROJECT				
PLOT DATE = 12/7/2018	DATE - 12/6/10	REVISED -	SHEET NO. 155 OF 189 SHEETS		STA. 389+50.00 TO STA. 390+00.00					