


FINAL SURVEY	DATE
SUBMITTED	BY
NOTED	
PLOTTED	
TEMPLATE	
AREAS	
CHECKED	
NO.	

ORIGINAL SURVEY	DATE
NOTED	BY
PLOTTED	
TEMPLATE	
AREAS	
CHECKED	
NO.	

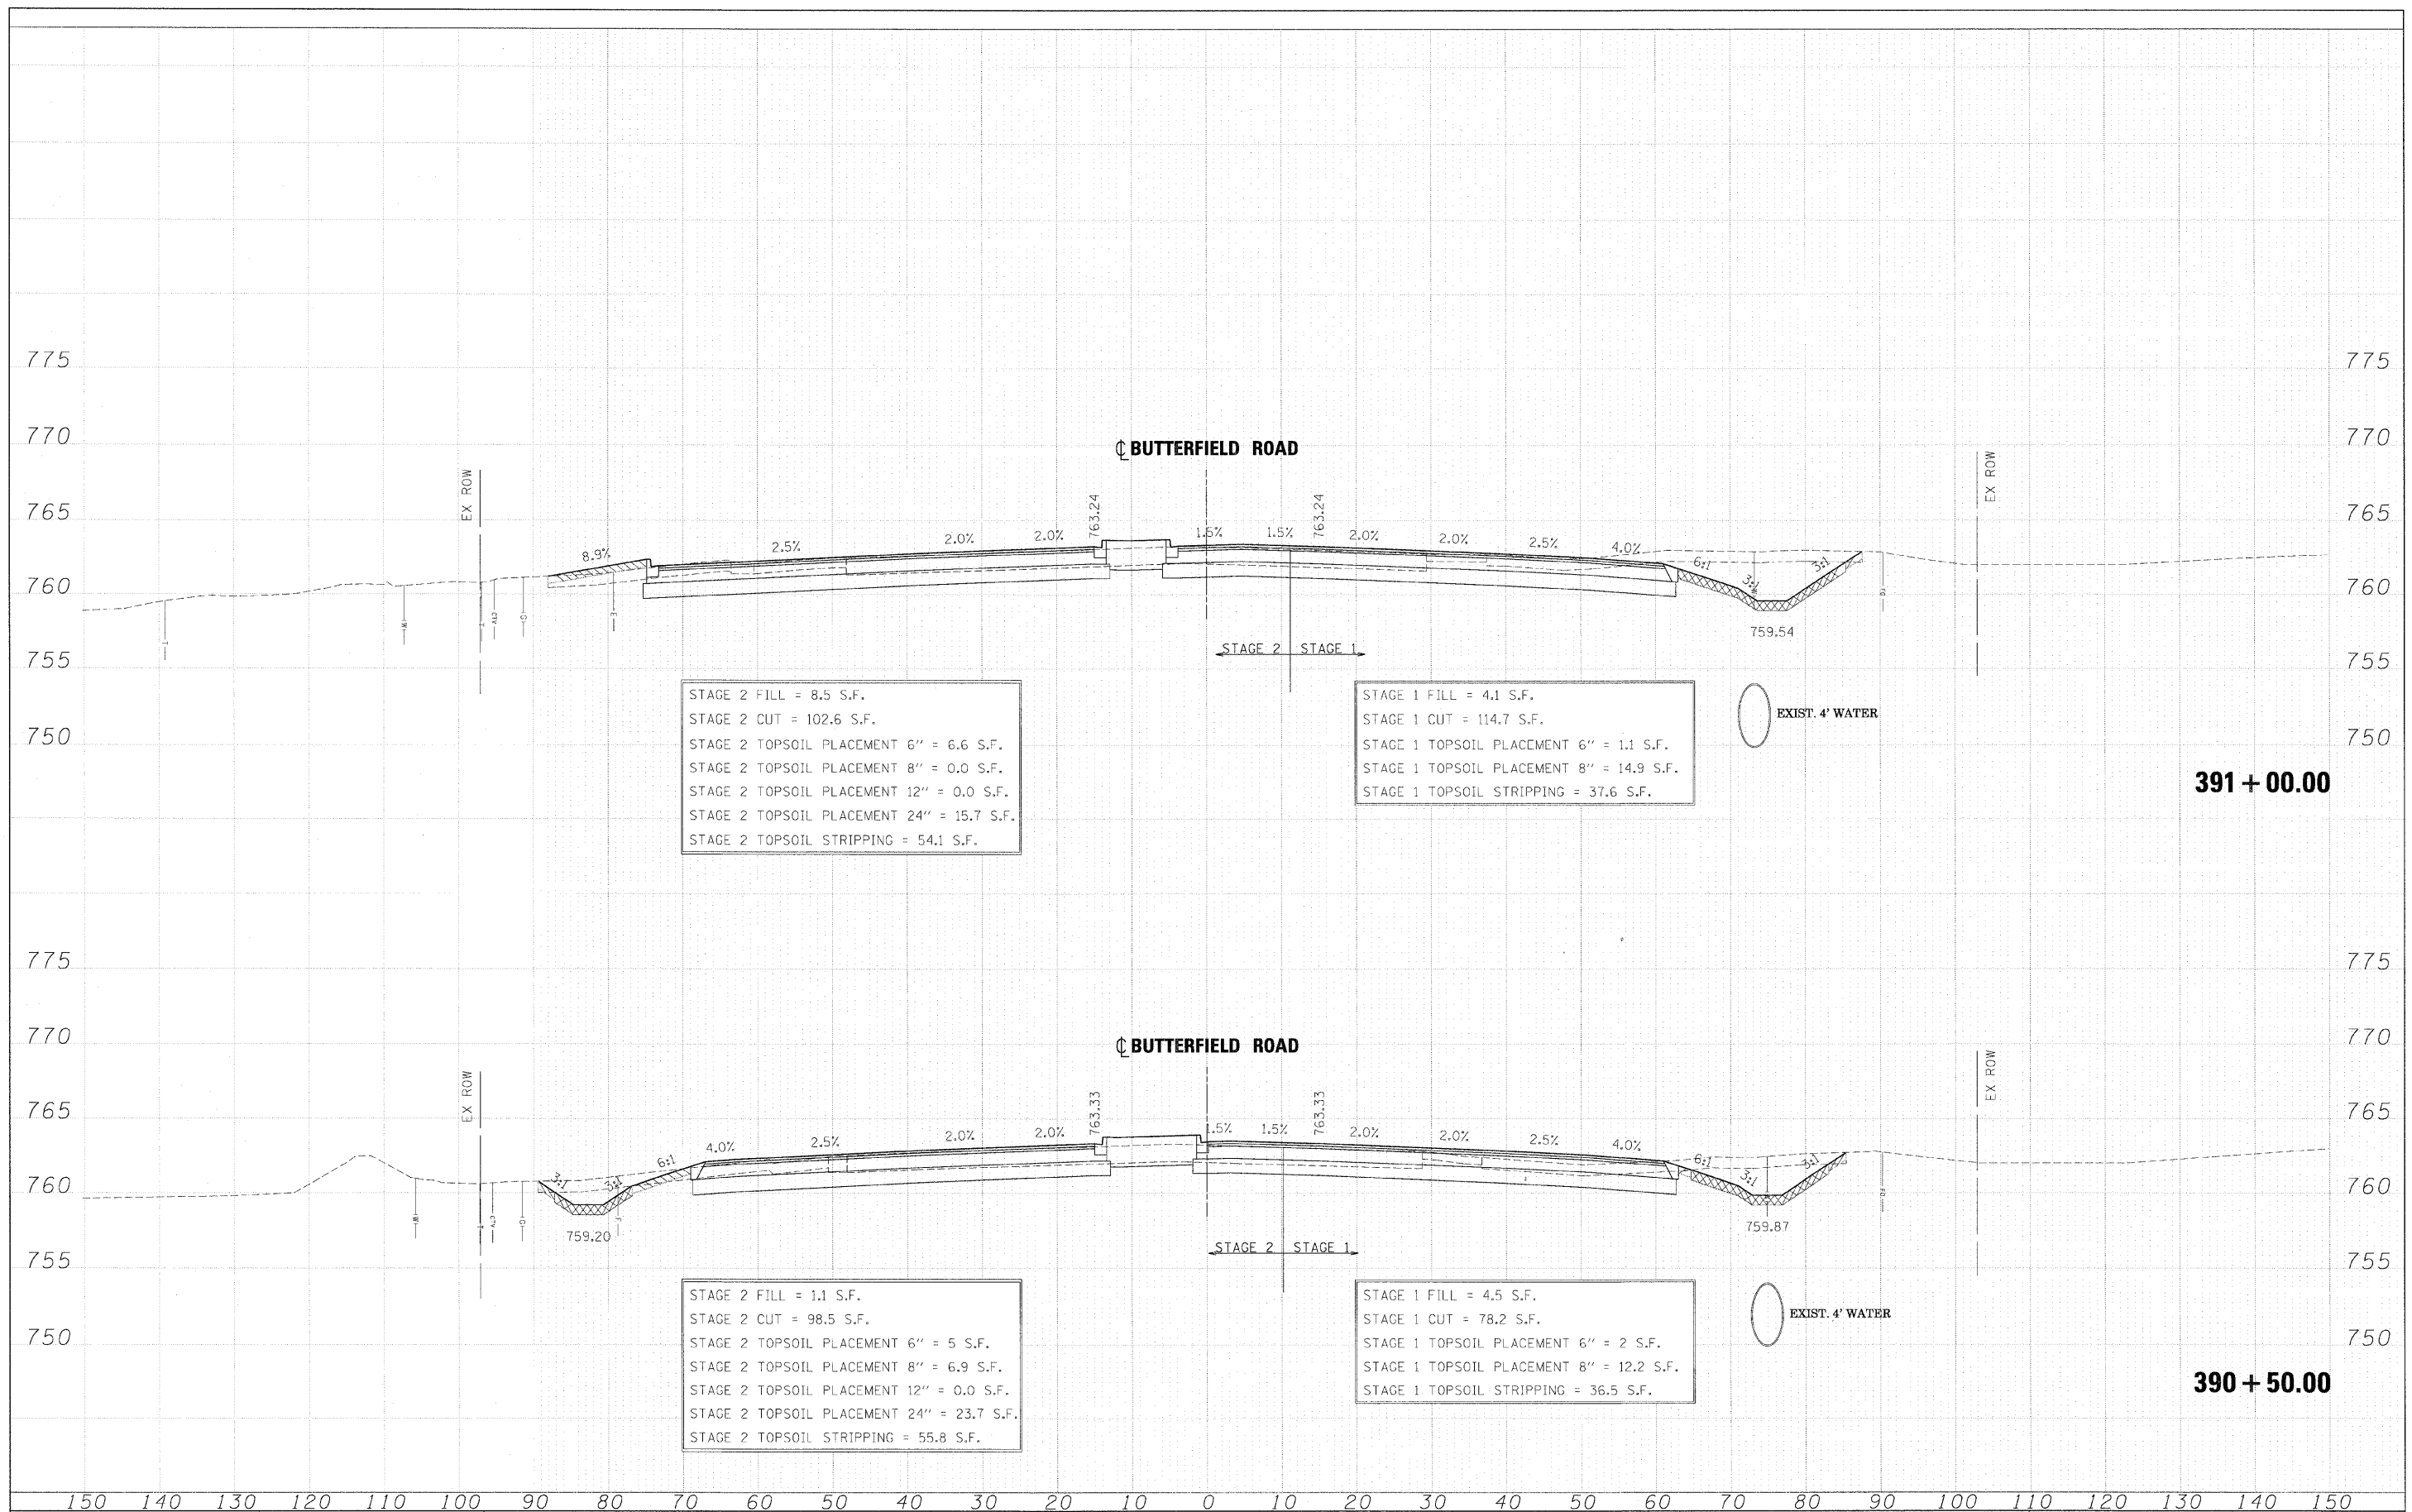

FILE NAME =	DESIGNED - JMM	REVISED -		STATE OF ILLINOIS		CROSS SECTIONS - IL RTE 56		F.A. RTE.	SECTION	COUNTY	TOTAL SHEETS	SHEET NO.
...ND162419-X5-56.DGN	DRAWN - BMH	REVISED -		DEPARTMENT OF TRANSPORTATION		SHEET NO. 156 OF 189 SHEETS		365	(57 & 58)WRS-2	DUPAGE	681	598
USER NAME = tblank	CHECKED - RMT	REVISED -				STA. 390+50.00 TO STA. 391+00.00		CONTRACT NO. 62419		ILLINOIS FED. AID PROJECT		
PLOT DATE = 12/7/2010	DATE - 12/6/10	REVISED -										