


FINAL SURVEY	DATE
SURVEY PLOTTED	BY
TEMPLATE	
NOTE BOOK	
AREAS CHECKED	
NO.	

ORIGINAL SURVEY	DATE
SURVEY PLOTTED	BY
TEMPLATE	
NOTE BOOK	
AREAS CHECKED	
NO.	

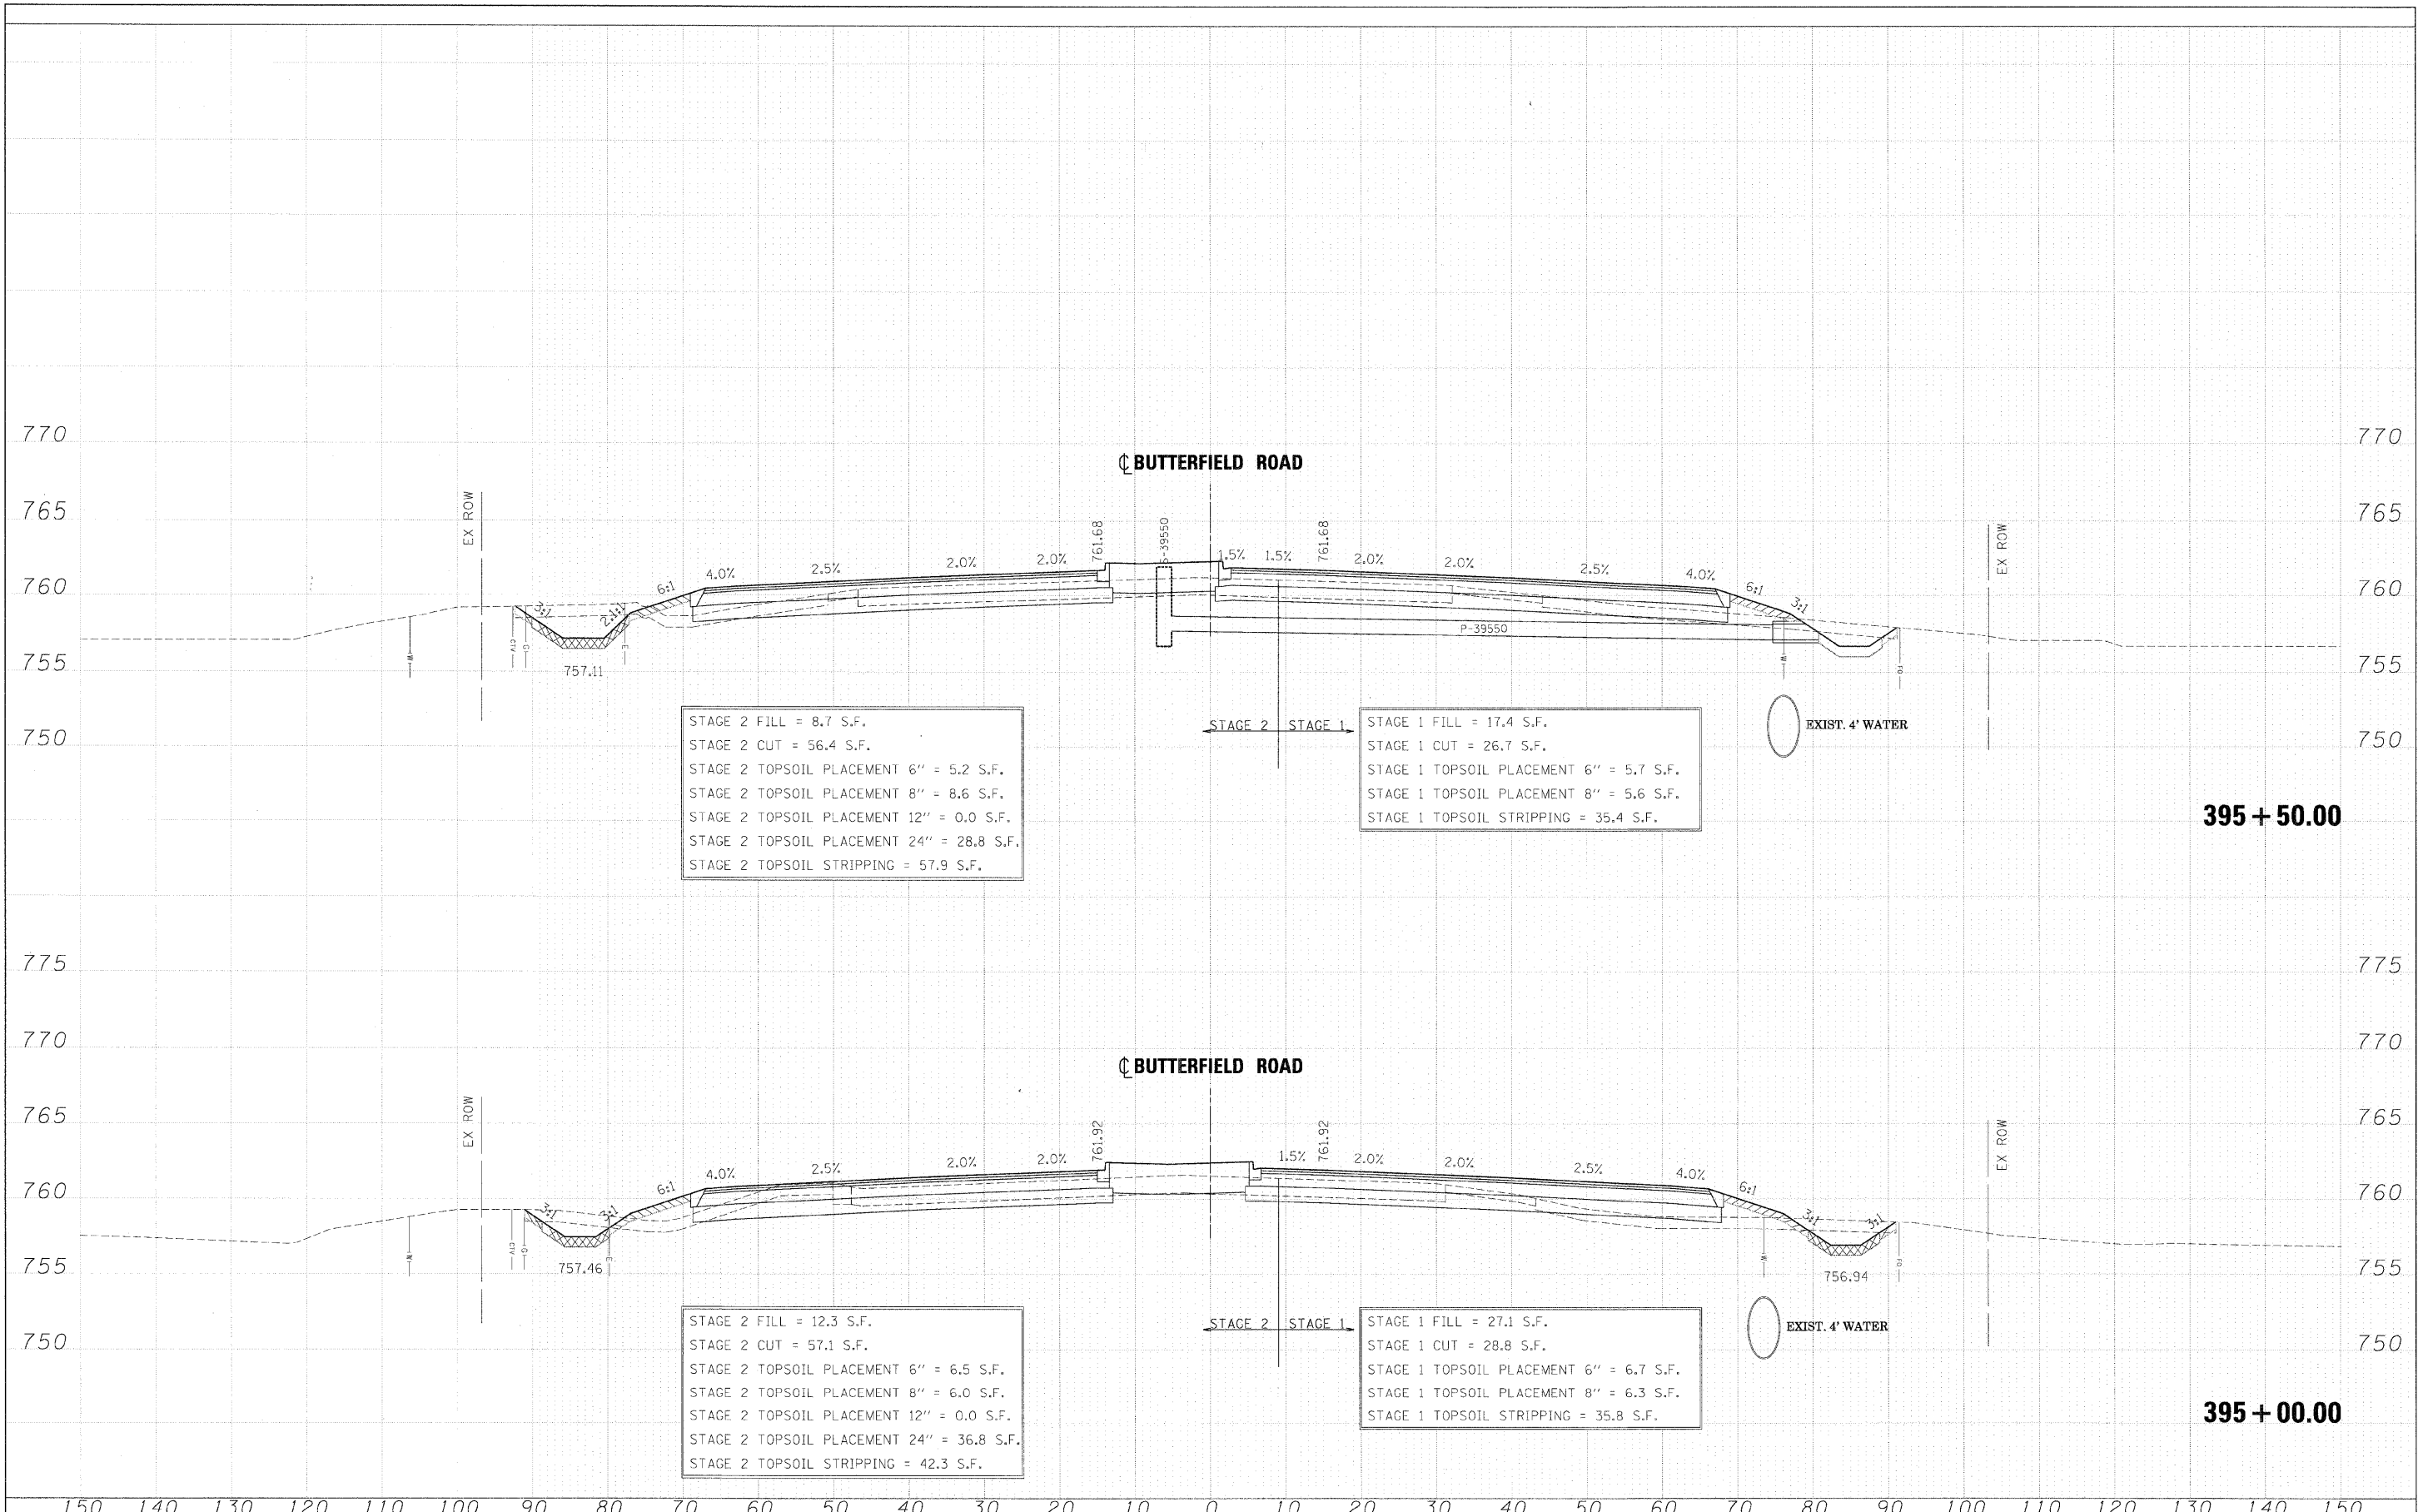

STAGE 2 FILL = 8.7 S.F.  
 STAGE 2 CUT = 56.4 S.F.  
 STAGE 2 TOPSOIL PLACEMENT 6" = 5.2 S.F.  
 STAGE 2 TOPSOIL PLACEMENT 8" = 8.6 S.F.  
 STAGE 2 TOPSOIL PLACEMENT 12" = 0.0 S.F.  
 STAGE 2 TOPSOIL PLACEMENT 24" = 28.8 S.F.  
 STAGE 2 TOPSOIL STRIPPING = 57.9 S.F.

STAGE 1 FILL = 17.4 S.F.  
 STAGE 1 CUT = 26.7 S.F.  
 STAGE 1 TOPSOIL PLACEMENT 6" = 5.7 S.F.  
 STAGE 1 TOPSOIL PLACEMENT 8" = 5.6 S.F.  
 STAGE 1 TOPSOIL STRIPPING = 35.4 S.F.

STAGE 2 FILL = 12.3 S.F.  
 STAGE 2 CUT = 57.1 S.F.  
 STAGE 2 TOPSOIL PLACEMENT 6" = 6.5 S.F.  
 STAGE 2 TOPSOIL PLACEMENT 8" = 6.0 S.F.  
 STAGE 2 TOPSOIL PLACEMENT 12" = 0.0 S.F.  
 STAGE 2 TOPSOIL PLACEMENT 24" = 36.8 S.F.  
 STAGE 2 TOPSOIL STRIPPING = 42.3 S.F.

STAGE 1 FILL = 27.1 S.F.  
 STAGE 1 CUT = 28.8 S.F.  
 STAGE 1 TOPSOIL PLACEMENT 6" = 6.7 S.F.  
 STAGE 1 TOPSOIL PLACEMENT 8" = 6.3 S.F.  
 STAGE 1 TOPSOIL STRIPPING = 35.8 S.F.

**395 + 50.00**

**395 + 00.00**

FILE NAME =	DESIGNED - JMM	REVISED -	<b>benesch</b>	<b>STATE OF ILLINOIS DEPARTMENT OF TRANSPORTATION</b>	<b>CROSS SECTIONS - IL RTE 56</b>	F.A. RTE.	SECTION	COUNTY	TOTAL SHEETS	SHEET NO.
...ND182419-XS.56.DGN	DRAWN - BMH	REVISED -				365	(57 & 58)WRS-2	DUPAGE	681	602
USER NAME = tblank	CHECKED - RMT	REVISED -				CONTRACT NO. 62419				
PLDT DATE = 12/7/2012	DATE - 12/6/10	REVISED -				ILLINOIS FED. AID PROJECT				
SCALE:						SHEET NO. 160 OF 189 SHEETS		STA. 395+00.00 TO STA. 395+50.00		