


DATE	
BY	
REVISIONS	
SURVEY	
PLOTTED	
TEMPLATE	
AREAS	
NOTED	
NO.	

DATE	
BY	
REVISIONS	
SURVEY	
PLOTTED	
TEMPLATE	
AREAS	
NOTED	
NO.	

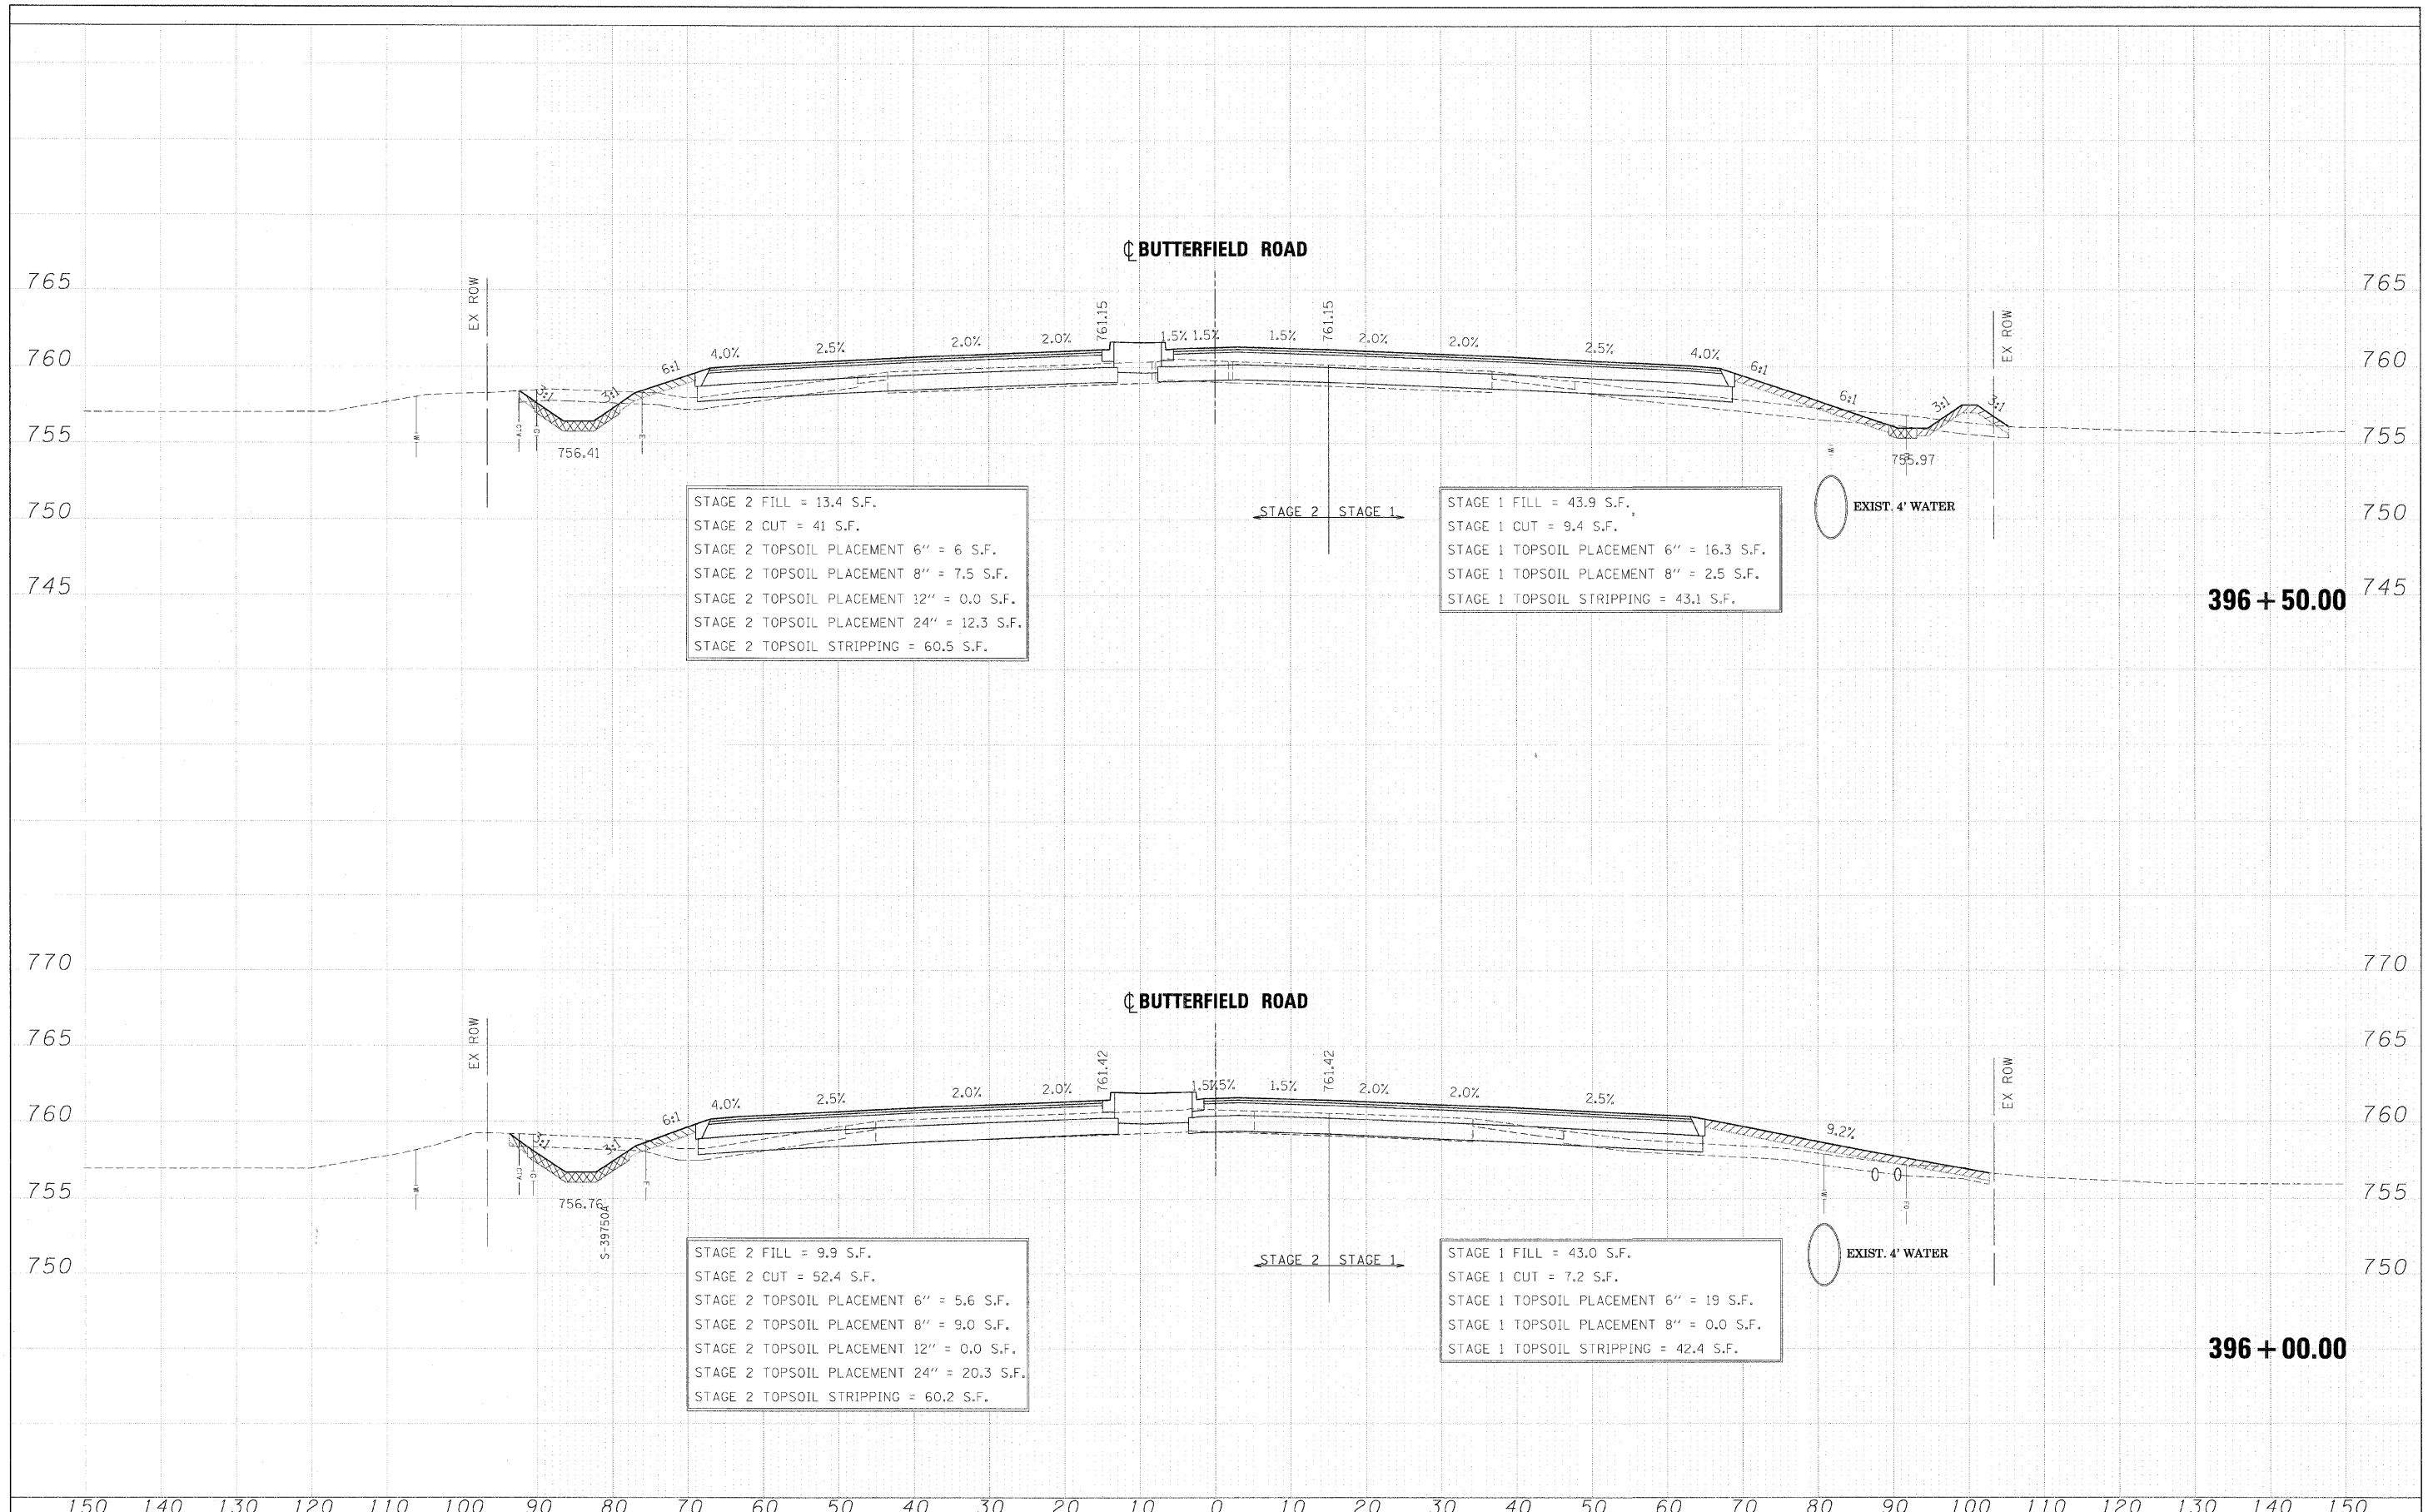

**396 + 50.00**

**396 + 00.00**

FILE NAME =	DESIGNED - JMM	REVISED -		STATE OF ILLINOIS		CROSS SECTIONS - IL RTE 56 SCALE: SHEET NO. 161 OF 189 SHEETS STA. 396+00.00 TO STA. 396+50.00	F.A. RTE.	SECTION	COUNTY	TOTAL SHEETS	SHEET NO.
...ND162419-X5_56.DGN	DRAWN - BMH	REVISED -		365	(57 & 58)WRS-2		DUPAGE	681	603		
USER NAME = wjenk	CHECKED - RMT	REVISED -		CONTRACT NO. 62419							
PLT DATE = 12/7/2012	DATE - 12/6/10	REVISED -		ILLINOIS FED. AID PROJECT							