


FINAL SURVEY	DATE
SAVED	BY
PLOTTED	
TEMPLATE	
AREAS CHECKED	
NO.	

ORIGINAL SURVEY	DATE
SAVED	BY
PLOTTED	
TEMPLATE	
AREAS CHECKED	
NO.	

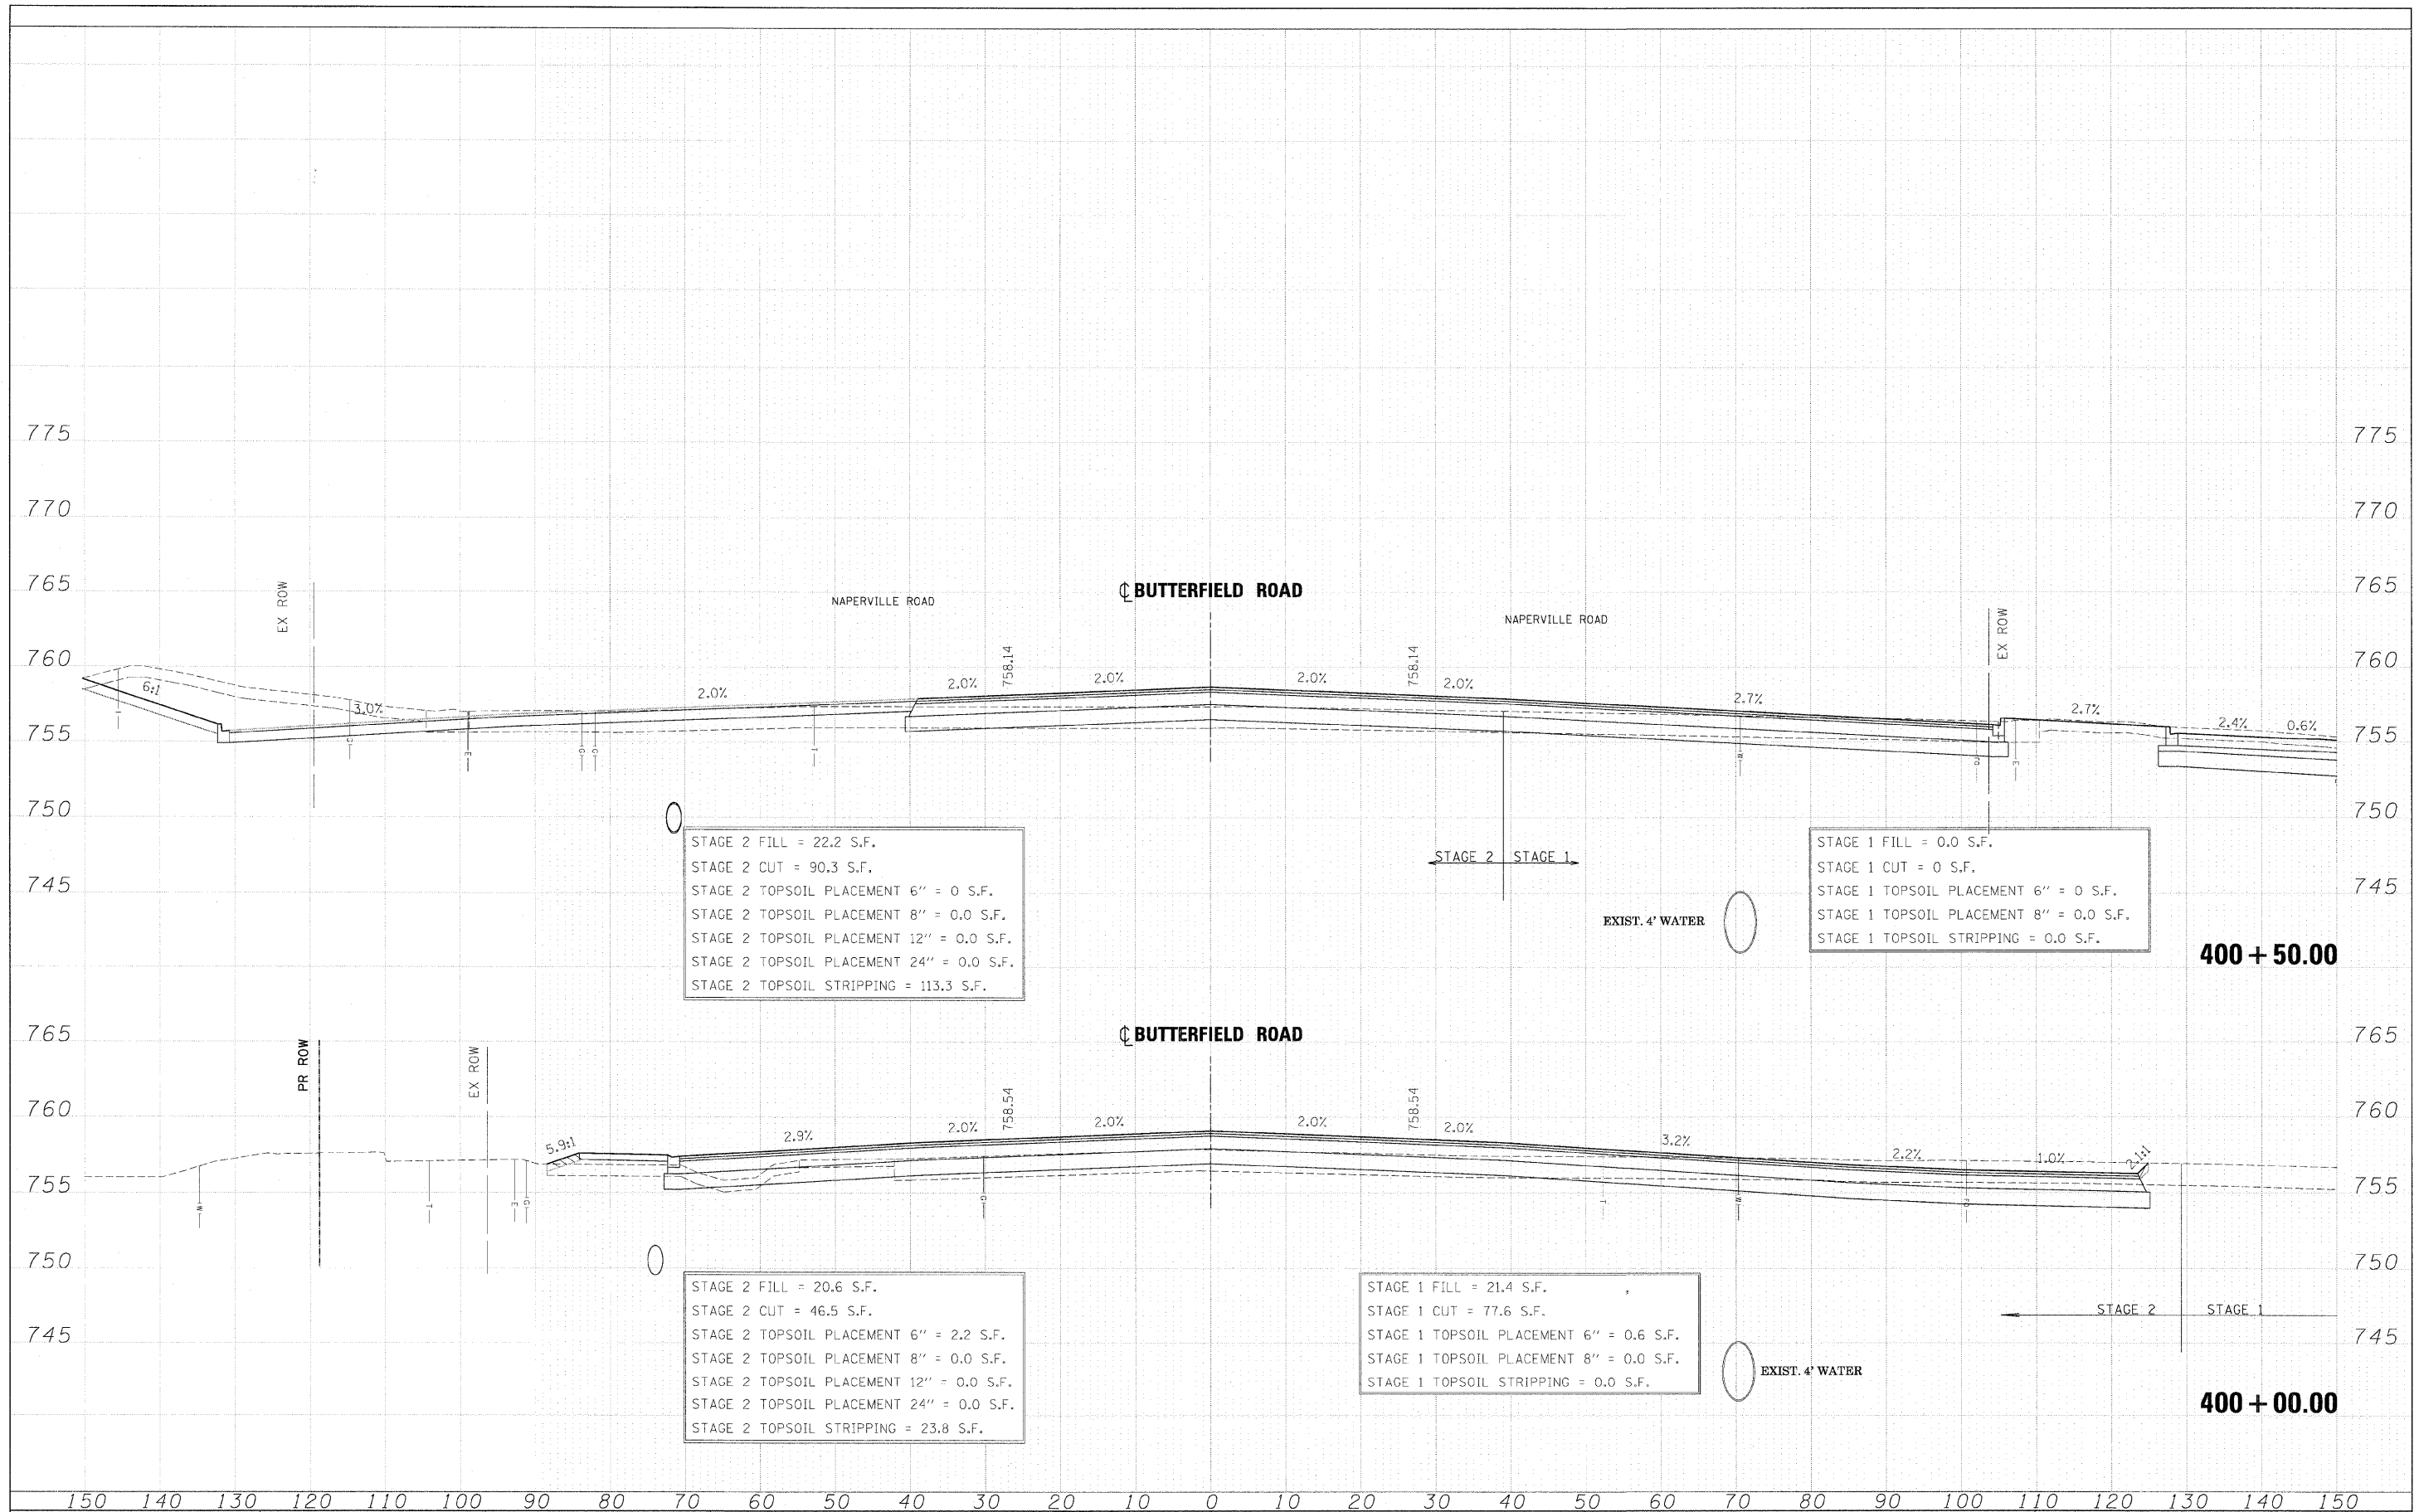

STAGE 2 FILL = 22.2 S.F.
 STAGE 2 CUT = 90.3 S.F.
 STAGE 2 TOPSOIL PLACEMENT 6" = 0 S.F.
 STAGE 2 TOPSOIL PLACEMENT 8" = 0.0 S.F.
 STAGE 2 TOPSOIL PLACEMENT 12" = 0.0 S.F.
 STAGE 2 TOPSOIL PLACEMENT 24" = 0.0 S.F.
 STAGE 2 TOPSOIL STRIPPING = 113.3 S.F.

STAGE 1 FILL = 0.0 S.F.
 STAGE 1 CUT = 0 S.F.
 STAGE 1 TOPSOIL PLACEMENT 6" = 0 S.F.
 STAGE 1 TOPSOIL PLACEMENT 8" = 0.0 S.F.
 STAGE 1 TOPSOIL STRIPPING = 0.0 S.F.

STAGE 2 FILL = 20.6 S.F.
 STAGE 2 CUT = 46.5 S.F.
 STAGE 2 TOPSOIL PLACEMENT 6" = 2.2 S.F.
 STAGE 2 TOPSOIL PLACEMENT 8" = 0.0 S.F.
 STAGE 2 TOPSOIL PLACEMENT 12" = 0.0 S.F.
 STAGE 2 TOPSOIL PLACEMENT 24" = 0.0 S.F.
 STAGE 2 TOPSOIL STRIPPING = 23.8 S.F.

STAGE 1 FILL = 21.4 S.F.
 STAGE 1 CUT = 77.6 S.F.
 STAGE 1 TOPSOIL PLACEMENT 6" = 0.6 S.F.
 STAGE 1 TOPSOIL PLACEMENT 8" = 0.0 S.F.
 STAGE 1 TOPSOIL STRIPPING = 0.0 S.F.

FILE NAME = ...NDIG2419-XS_56.DGN	DESIGNED - JMM	REVISED -	benesch	STATE OF ILLINOIS DEPARTMENT OF TRANSPORTATION	CROSS SECTIONS - IL RTE 56	F.A. RTE.	SECTION	COUNTY	TOTAL SHEETS	SHEET NO.
USER NAME = tblank	CHECKED - RMT	REVISED -				365	(57 & 58)WRS-2	DUPAGE	681	607
PLOT DATE = 12/7/2010	DATE - 12/6/10	REVISED -				CONTRACT NO. 62419		ILLINOIS FED. AID PROJECT		
SCALE:		SHEET NO. 165 OF 189 SHEETS				STA. 400+00.00 TO STA. 400+50.00				