


FINAL SURVEY	SUBMITTED	DATE
NOTE BOOK	PLOTTED	BY
NO.	TEMPLATE	
	AREAS	CHECKED

ORIGINAL SURVEY	SUBMITTED	DATE
NOTE BOOK	PLOTTED	BY
NO.	TEMPLATE	
	AREAS	CHECKED

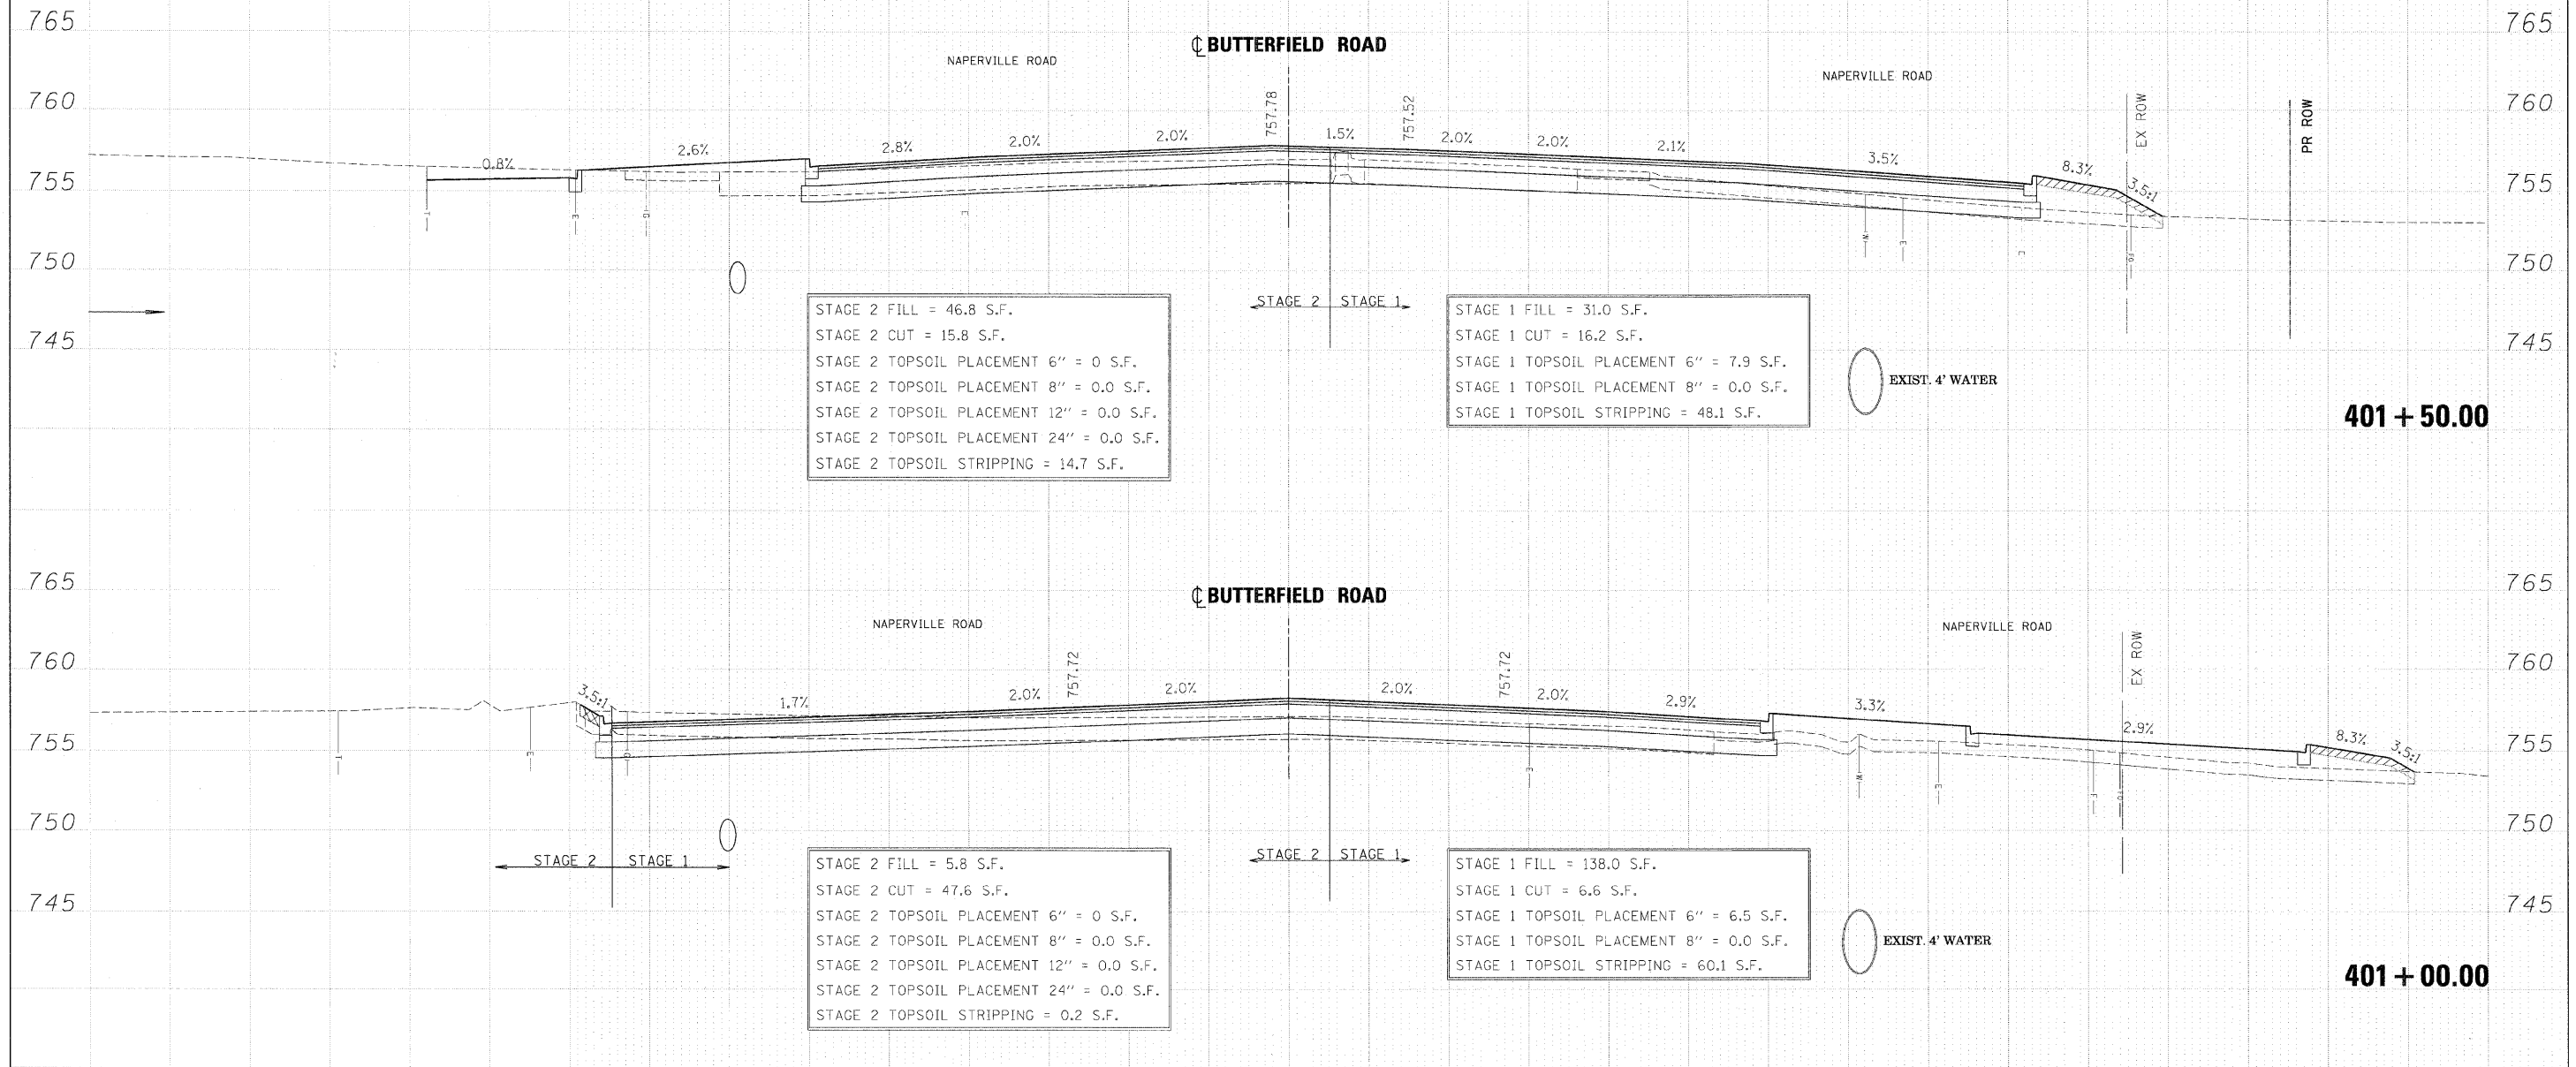

FILE NAME =	DESIGNED - JMM	REVISED -		STATE OF ILLINOIS		CROSS SECTIONS - IL RTE 56		F.A. RTE.	SECTION	COUNTY	TOTAL SHEETS	SHEET NO.
... \DI62419-XS_E6.DGN	DRAWN - BMH	REVISED -		DEPARTMENT OF TRANSPORTATION		365	457 & 581WRS-2	DUPAGE	681	608		
USER NAME = tbi@ank	CHECKED - RMT	REVISED -				CONTRACT NO. 62419		ILLINOIS FED. AID PROJECT				
PLOT DATE = 12/7/2010	DATE - 12/6/10	REVISED -				SCALE:	SHEET NO. 166 OF 189 SHEETS	STA. 401+00.00 TO STA. 401+50.00				