


FINAL SURVEY	DATE
SURVEY	BY
NOTED	
PLOTTED	
TEMPLATE	
AREAS	
CHECKED	
NO.	

ORIGINAL SURVEY	DATE
SURVEY	BY
NOTED	
PLOTTED	
TEMPLATE	
AREAS	
CHECKED	
NO.	

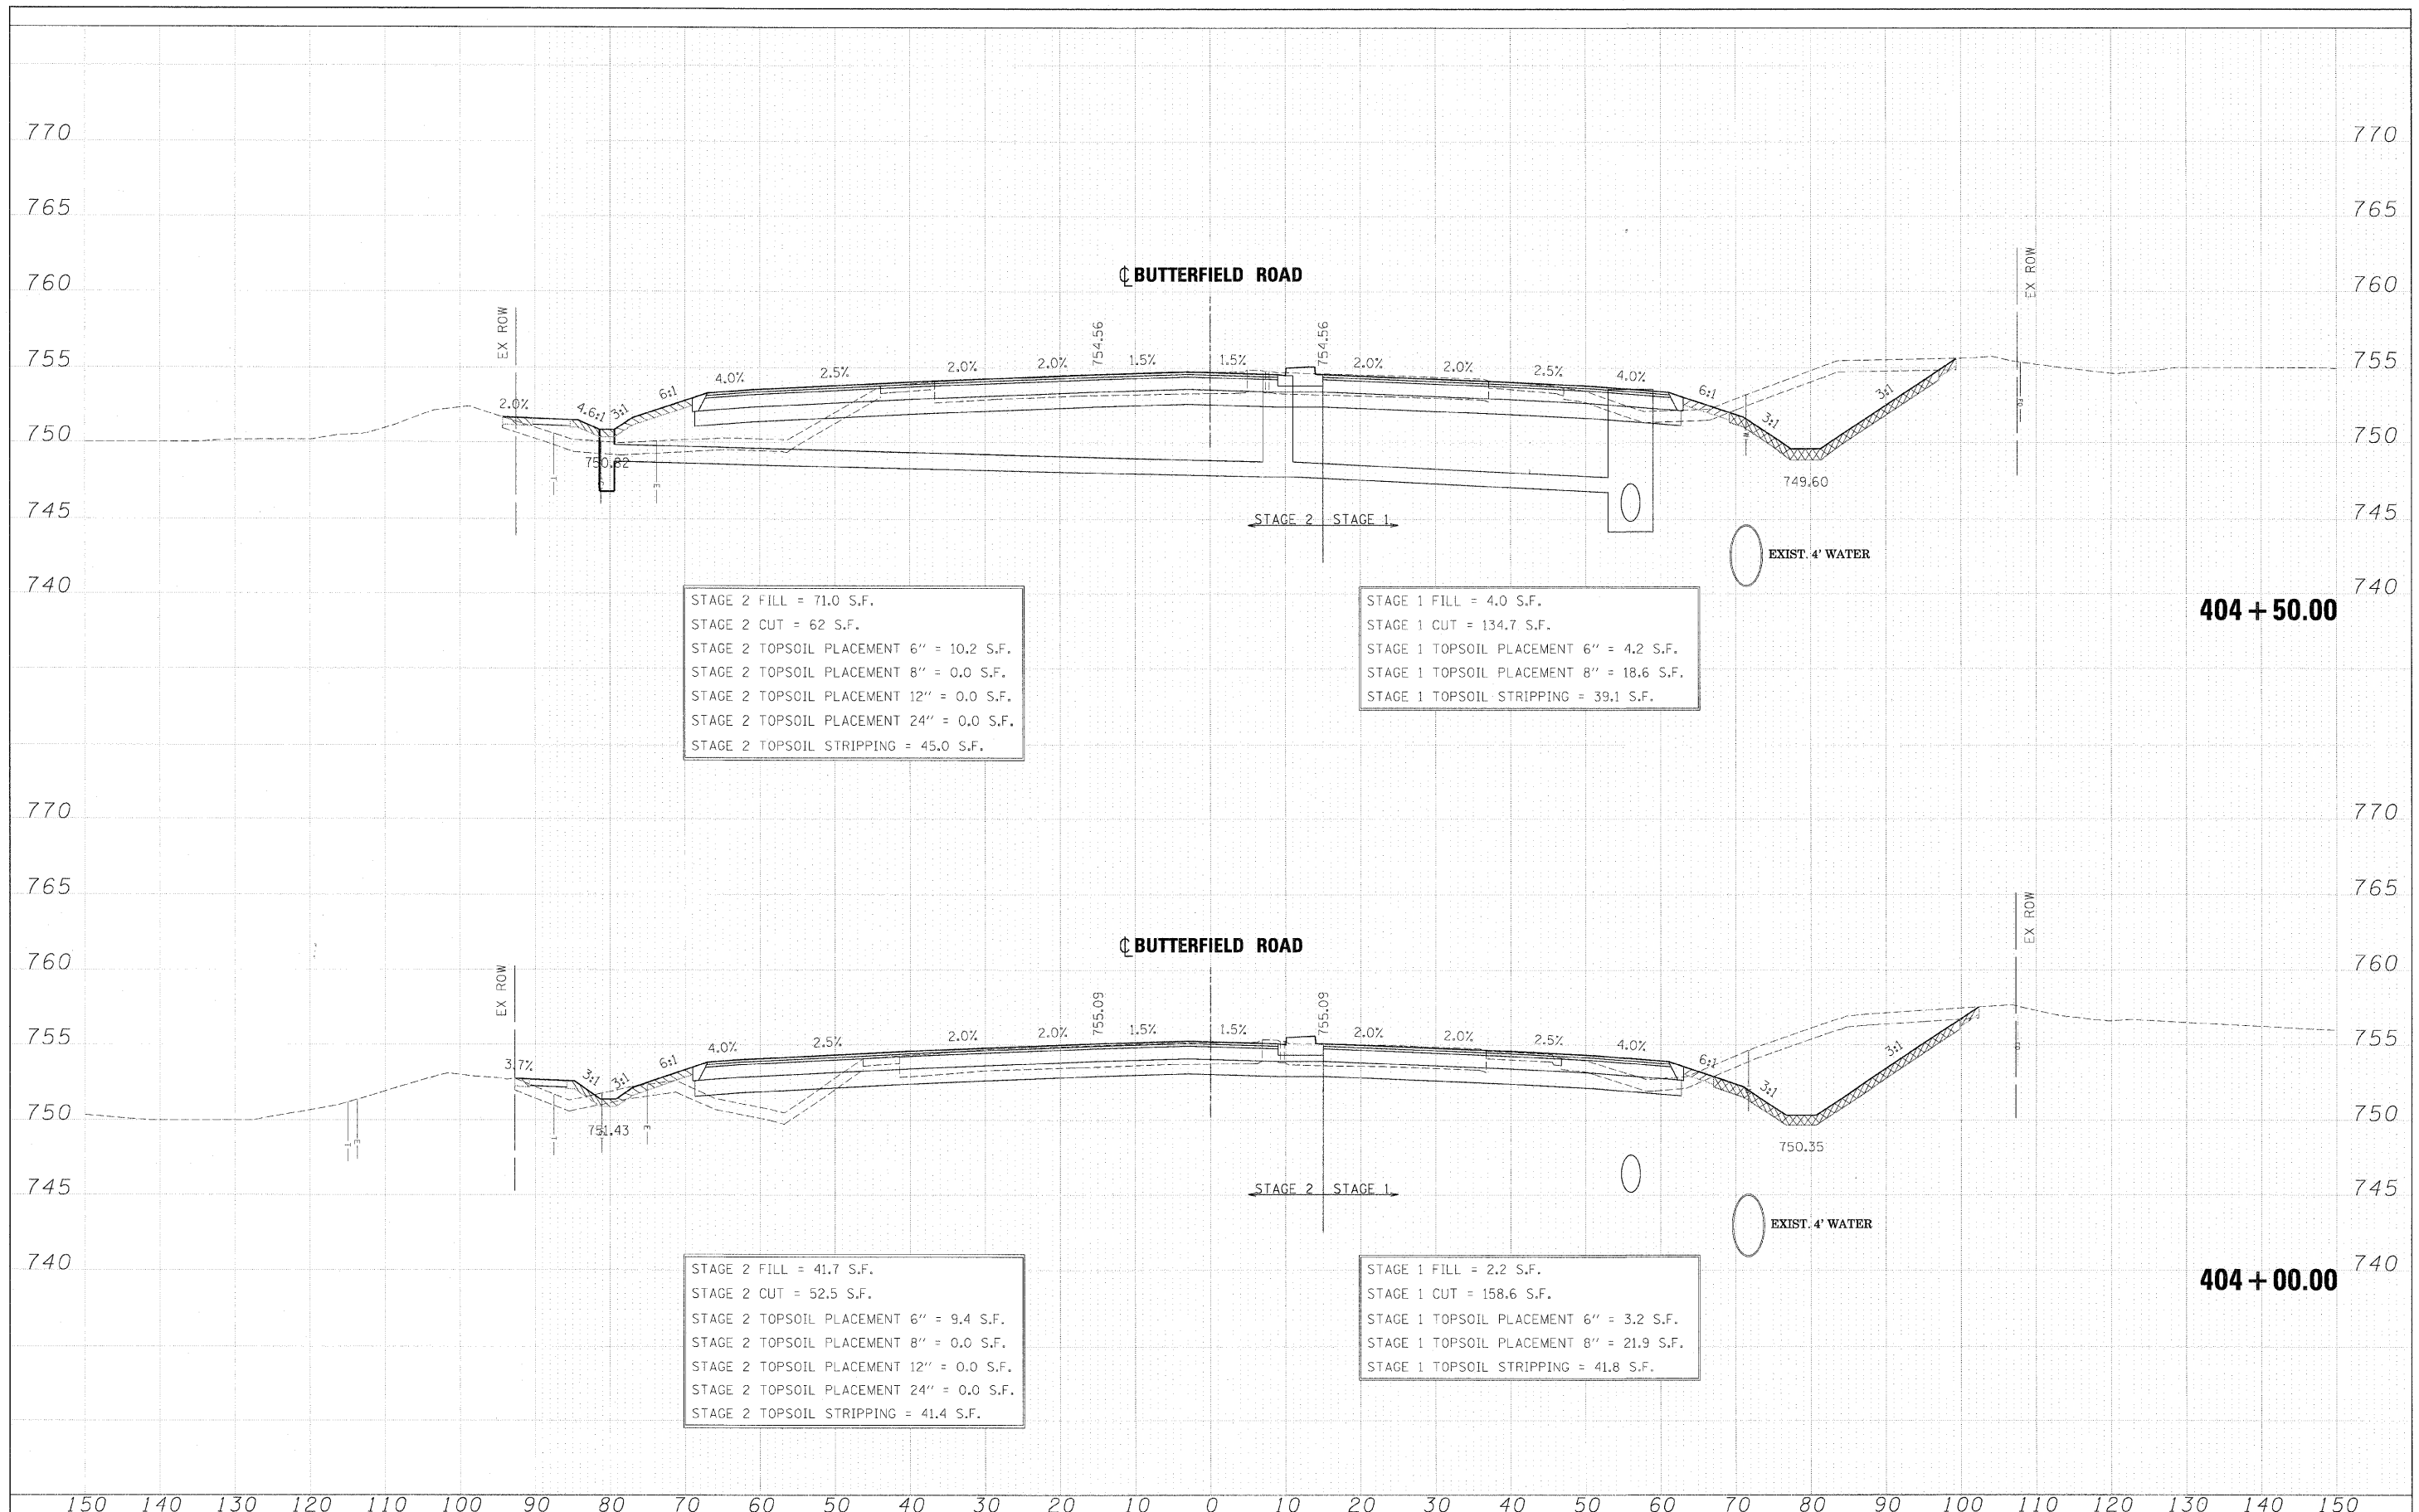

STAGE 2 FILL = 71.0 S.F.
 STAGE 2 CUT = 62 S.F.
 STAGE 2 TOPSOIL PLACEMENT 6" = 10.2 S.F.
 STAGE 2 TOPSOIL PLACEMENT 8" = 0.0 S.F.
 STAGE 2 TOPSOIL PLACEMENT 12" = 0.0 S.F.
 STAGE 2 TOPSOIL PLACEMENT 24" = 0.0 S.F.
 STAGE 2 TOPSOIL STRIPPING = 45.0 S.F.

STAGE 1 FILL = 4.0 S.F.
 STAGE 1 CUT = 134.7 S.F.
 STAGE 1 TOPSOIL PLACEMENT 6" = 4.2 S.F.
 STAGE 1 TOPSOIL PLACEMENT 8" = 18.6 S.F.
 STAGE 1 TOPSOIL STRIPPING = 39.1 S.F.

STAGE 2 FILL = 41.7 S.F.
 STAGE 2 CUT = 52.5 S.F.
 STAGE 2 TOPSOIL PLACEMENT 6" = 9.4 S.F.
 STAGE 2 TOPSOIL PLACEMENT 8" = 0.0 S.F.
 STAGE 2 TOPSOIL PLACEMENT 12" = 0.0 S.F.
 STAGE 2 TOPSOIL PLACEMENT 24" = 0.0 S.F.
 STAGE 2 TOPSOIL STRIPPING = 41.4 S.F.

STAGE 1 FILL = 2.2 S.F.
 STAGE 1 CUT = 158.6 S.F.
 STAGE 1 TOPSOIL PLACEMENT 6" = 3.2 S.F.
 STAGE 1 TOPSOIL PLACEMENT 8" = 21.9 S.F.
 STAGE 1 TOPSOIL STRIPPING = 41.8 S.F.

404 + 50.00

404 + 00.00

FILE NAME =	DESIGNED - JMM	REVISED -	benesch	STATE OF ILLINOIS DEPARTMENT OF TRANSPORTATION	CROSS SECTIONS - IL RTE 56	F.A. RTE.	SECTION	COUNTY	TOTAL SHEETS	SHEET NO.
...ND162419-XS_56.DGN	DRAWN - BMH	REVISED -				365	(57 & 58)WRS-2	DUPAGE	681	611
USER NAME = tblenk	CHECKED - RMT	REVISED -				CONTRACT NO. 62419				
DATE = 12/7/2010	DATE - 12/6/10	REVISED -				ILLINOIS FED. AID PROJECT				
SCALE:						SHEET NO. 169 OF 189 SHEETS		STA. 404+00.00 TO STA. 404+50.00		