


FINAL SURVEY	SUBMITTED	DATE
NOTE BOOK	PLOTTED	BY
AREAS CHECKED	TEMP. AT	
NO.		

ORIGINAL SURVEY	REGISTERED	DATE
NOTE BOOK	PLOTTED	BY
AREAS CHECKED	TEMP. AT	
NO.		

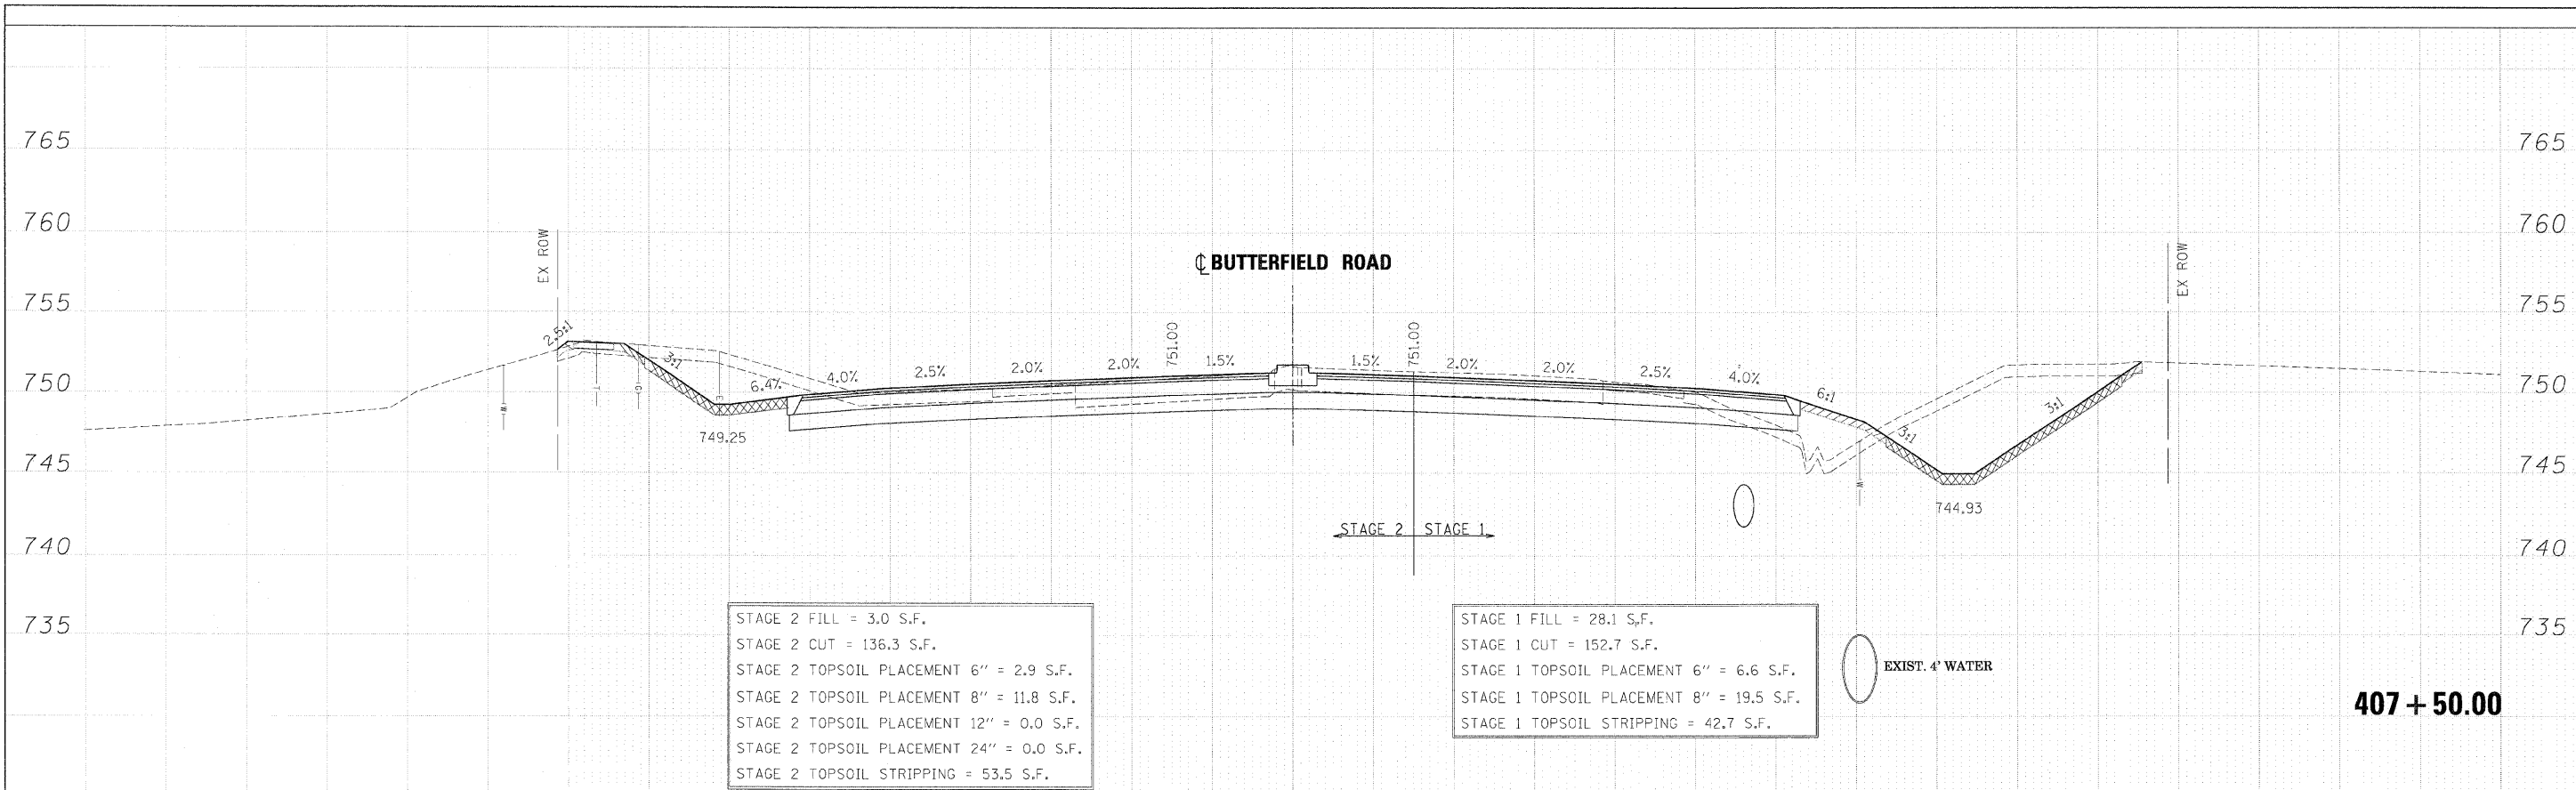


STAGE 2 FILL = 3.0 S.F.  
 STAGE 2 CUT = 136.3 S.F.  
 STAGE 2 TOPSOIL PLACEMENT 6" = 2.9 S.F.  
 STAGE 2 TOPSOIL PLACEMENT 8" = 11.8 S.F.  
 STAGE 2 TOPSOIL PLACEMENT 12" = 0.0 S.F.  
 STAGE 2 TOPSOIL PLACEMENT 24" = 0.0 S.F.  
 STAGE 2 TOPSOIL STRIPPING = 53.5 S.F.

STAGE 1 FILL = 28.1 S.F.  
 STAGE 1 CUT = 152.7 S.F.  
 STAGE 1 TOPSOIL PLACEMENT 6" = 6.6 S.F.  
 STAGE 1 TOPSOIL PLACEMENT 8" = 19.5 S.F.  
 STAGE 1 TOPSOIL STRIPPING = 42.7 S.F.

EXIST. 4" WATER

407 + 50.00

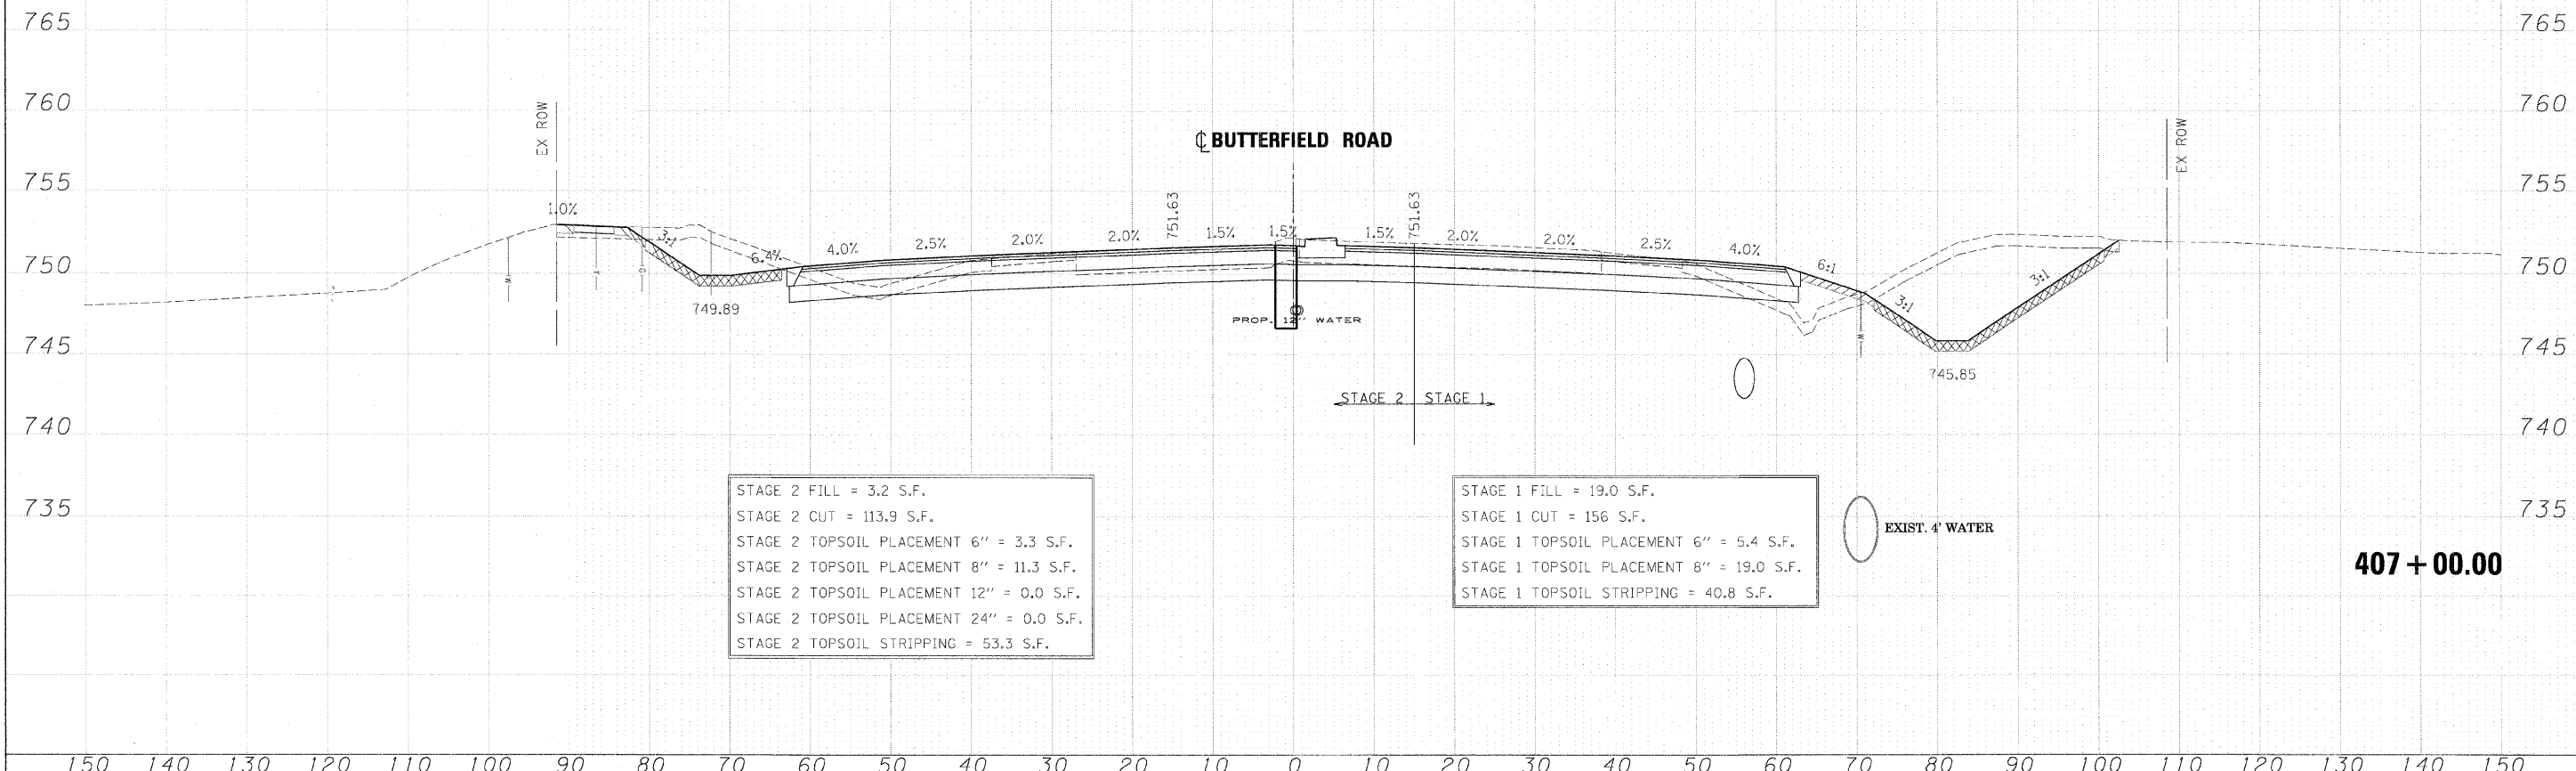

STAGE 2 FILL = 3.2 S.F.  
 STAGE 2 CUT = 113.9 S.F.  
 STAGE 2 TOPSOIL PLACEMENT 6" = 3.3 S.F.  
 STAGE 2 TOPSOIL PLACEMENT 8" = 11.3 S.F.  
 STAGE 2 TOPSOIL PLACEMENT 12" = 0.0 S.F.  
 STAGE 2 TOPSOIL PLACEMENT 24" = 0.0 S.F.  
 STAGE 2 TOPSOIL STRIPPING = 53.3 S.F.

STAGE 1 FILL = 19.0 S.F.  
 STAGE 1 CUT = 156 S.F.  
 STAGE 1 TOPSOIL PLACEMENT 6" = 5.4 S.F.  
 STAGE 1 TOPSOIL PLACEMENT 8" = 19.0 S.F.  
 STAGE 1 TOPSOIL STRIPPING = 40.8 S.F.

EXIST. 4" WATER

407 + 00.00

FILE NAME = ...ND162419-X5-56.DGN	DESIGNED - JMM	REVISED -	<b>benesch</b>	<b>STATE OF ILLINOIS DEPARTMENT OF TRANSPORTATION</b>	<b>CROSS SECTIONS - IL RTE 56</b>	F.A. RTE. 365	SECTION 157 & 581WRS-2	COUNTY DUPAGE	TOTAL SHEETS 681	SHEET NO. 614
USER NAME = tbi@ark	DRAWN - BMH	REVISED -				SCALE:	SHEET NO. 172 OF 189 SHEETS	STA. 407+00.00 TO STA. 407+50.00	ILLINOIS FED. AID PROJECT	
PLOT DATE = 12/7/2010	CHECKED - RMT	REVISED -								
	DATE - 12/6/10	REVISED -								