


DATE	
BY	
SLICKED	
SURVEY	
PLOTTED	
TEMPLATE	
AREAS	
CHECKED	
NO.	

DATE	
BY	
SLICKED	
SURVEY	
PLOTTED	
TEMPLATE	
AREAS	
CHECKED	
NO.	

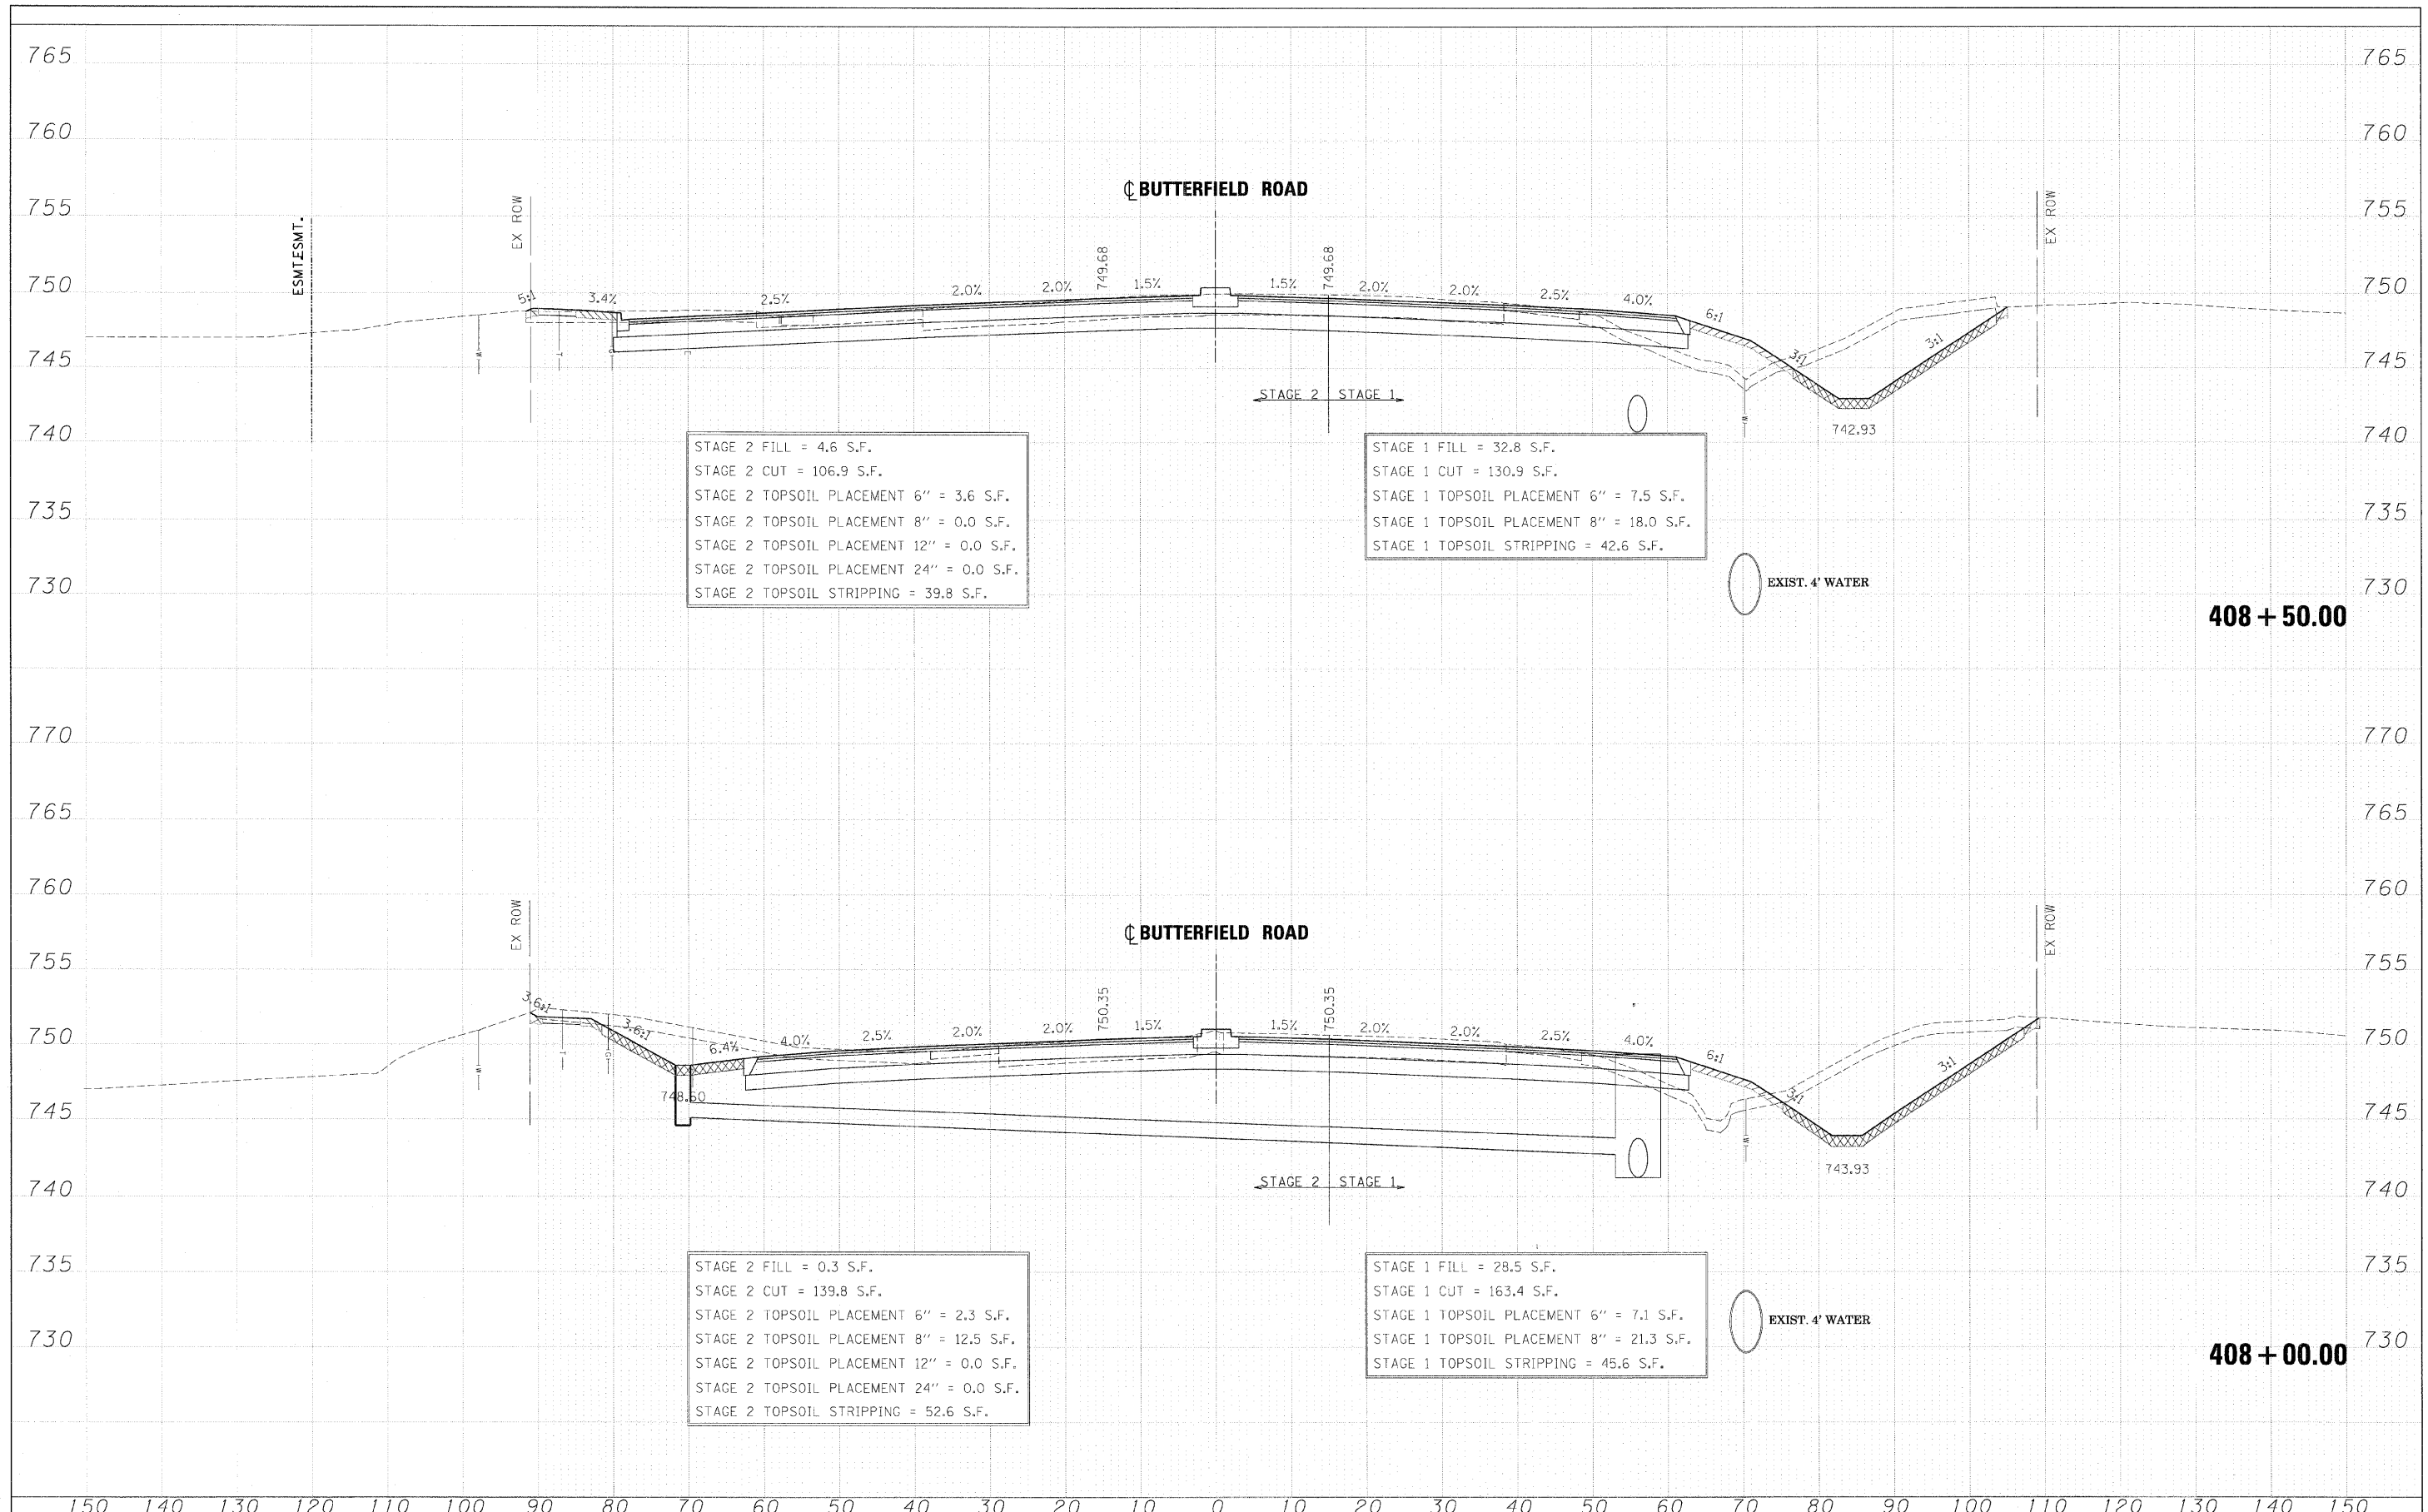

STAGE 2 FILL = 4.6 S.F.
 STAGE 2 CUT = 106.9 S.F.
 STAGE 2 TOPSOIL PLACEMENT 6" = 3.6 S.F.
 STAGE 2 TOPSOIL PLACEMENT 8" = 0.0 S.F.
 STAGE 2 TOPSOIL PLACEMENT 12" = 0.0 S.F.
 STAGE 2 TOPSOIL PLACEMENT 24" = 0.0 S.F.
 STAGE 2 TOPSOIL STRIPPING = 39.8 S.F.

STAGE 1 FILL = 32.8 S.F.
 STAGE 1 CUT = 130.9 S.F.
 STAGE 1 TOPSOIL PLACEMENT 6" = 7.5 S.F.
 STAGE 1 TOPSOIL PLACEMENT 8" = 18.0 S.F.
 STAGE 1 TOPSOIL STRIPPING = 42.6 S.F.

STAGE 2 FILL = 0.3 S.F.
 STAGE 2 CUT = 139.8 S.F.
 STAGE 2 TOPSOIL PLACEMENT 6" = 2.3 S.F.
 STAGE 2 TOPSOIL PLACEMENT 8" = 12.5 S.F.
 STAGE 2 TOPSOIL PLACEMENT 12" = 0.0 S.F.
 STAGE 2 TOPSOIL PLACEMENT 24" = 0.0 S.F.
 STAGE 2 TOPSOIL STRIPPING = 52.6 S.F.

STAGE 1 FILL = 28.5 S.F.
 STAGE 1 CUT = 163.4 S.F.
 STAGE 1 TOPSOIL PLACEMENT 6" = 7.1 S.F.
 STAGE 1 TOPSOIL PLACEMENT 8" = 21.3 S.F.
 STAGE 1 TOPSOIL STRIPPING = 45.6 S.F.

FILE NAME =	DESIGNED - JMM	REVISED -	benesch	STATE OF ILLINOIS DEPARTMENT OF TRANSPORTATION	CROSS SECTIONS - IL RTE 56			F.A. RTE	SECTION	COUNTY	TOTAL SHEETS	SHEET NO.
...DI162419-XS_56.DGN	DRAWN - BMH	REVISED -			365	(57 & 58)WRS-2	DUPAGE	681	615			
USER NAME = tblank	CHECKED - RMT	REVISED -			SCALE:			SHEET NO. 173 OF 189 SHEETS STA. 408+00.00 TO STA. 408+50.00				
PLOT DATE = 12/7/2010	DATE = 12/6/10	REVISED -			ILLINOIS FED. AID PROJECT							