


FINAL SURVEY	SUBMITTED	DATE
NOTE BOOK	PLOTTED	BY
NO.	TEMPLATE	
	AREAS	
	CHECKED	

ORIGINAL SURVEY	SUBMITTED	DATE
NOTE BOOK	PLOTTED	BY
NO.	TEMPLATE	
	AREAS	
	CHECKED	

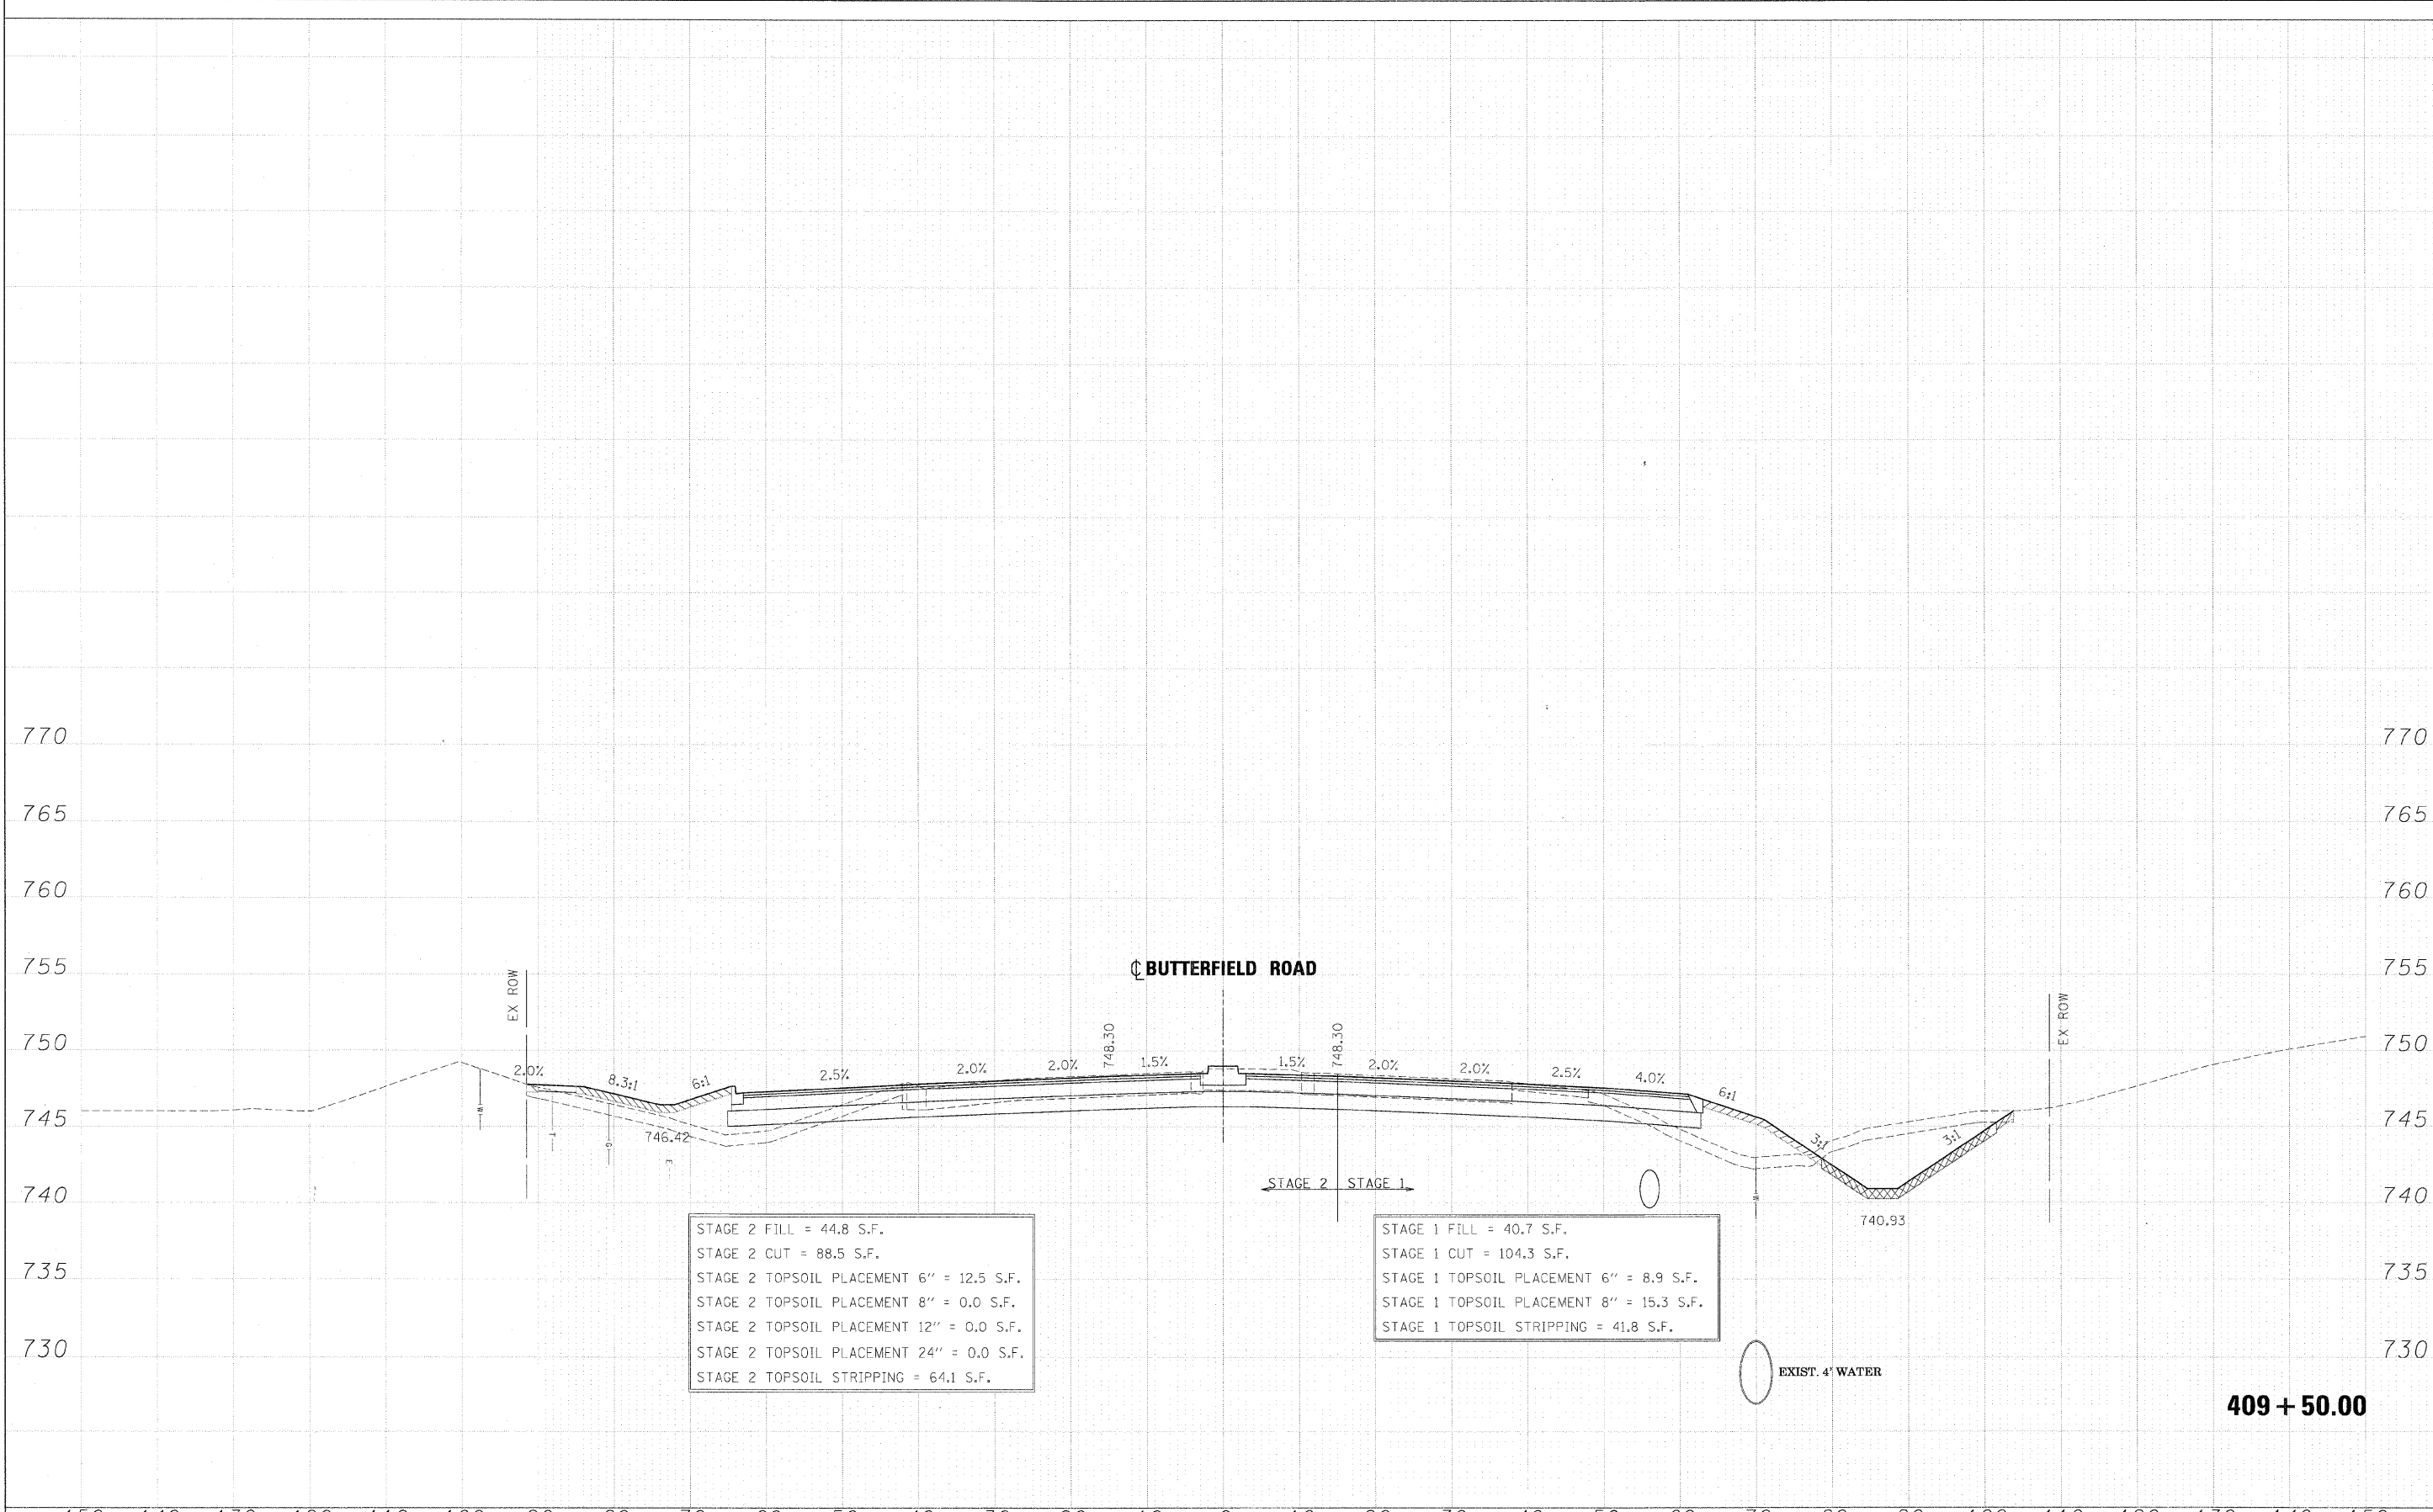

FILE NAME =	DESIGNED - JMM	REVISED -	benesch	STATE OF ILLINOIS DEPARTMENT OF TRANSPORTATION	CROSS SECTIONS - IL RTE 56	DRAWN - BMH	REVISED -	F.A. RTE.	SECTION	COUNTY	TOTAL SHEETS	SHEET NO.
USER NAME = tblank	CHECKED - RMT	REVISED -				365	(57 & 58)WRS-2	DUPAGE	681	617		
PLLOT DATE - 12/7/2012	DATE - 12/6/10	REVISED -				SCALE: SHEET NO. 175 OF 189 SHEETS STA. 409+50.00 TO STA. 409+50.00			CONTRACT NO. 62419		ILLINOIS FED. AID PROJECT	