


FINAL SURVEY	SURVEYED	DATE
NOTE BOOK	PLOTTED	BY
NO.	TEMPLATE	
	AREAS	
	CHECKED	

ORIGINAL SURVEY	SURVEYED	DATE
NOTE BOOK	PLOTTED	BY
NO.	TEMPLATE	
	AREAS	
	CHECKED	

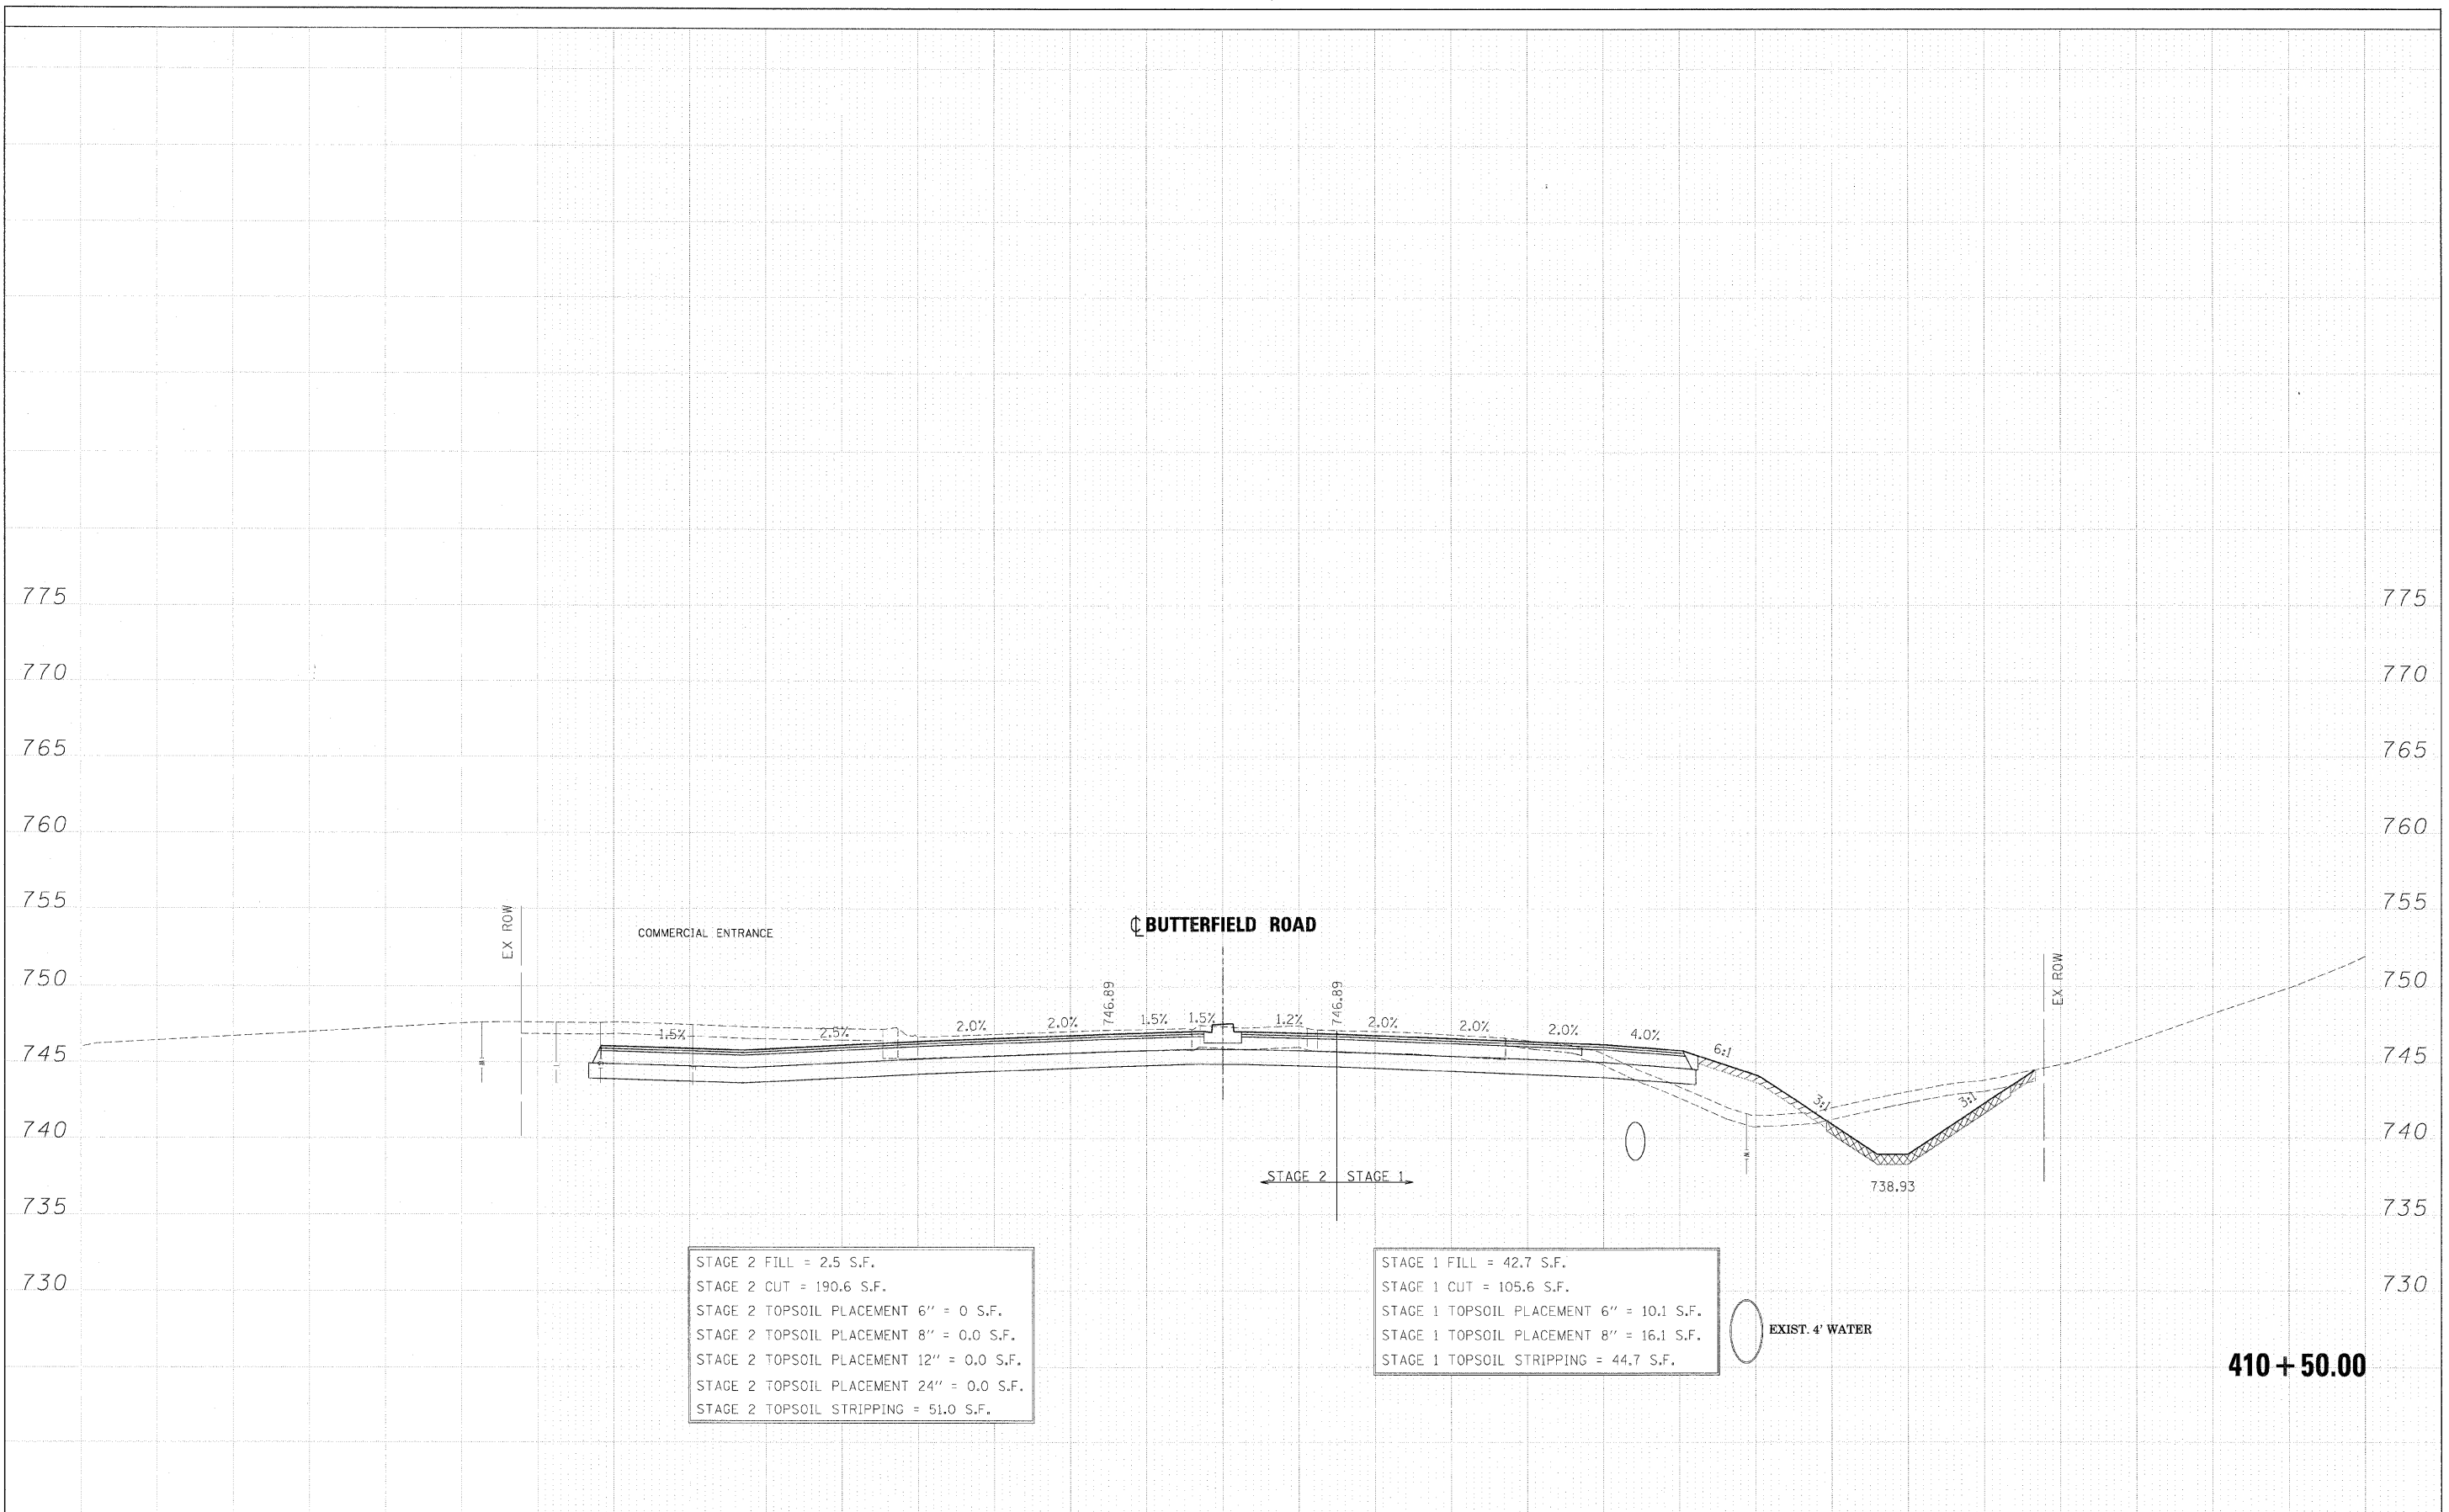

STAGE 2 FILL = 2.5 S.F.  
 STAGE 2 CUT = 190.6 S.F.  
 STAGE 2 TOPSOIL PLACEMENT 6" = 0.0 S.F.  
 STAGE 2 TOPSOIL PLACEMENT 8" = 0.0 S.F.  
 STAGE 2 TOPSOIL PLACEMENT 12" = 0.0 S.F.  
 STAGE 2 TOPSOIL PLACEMENT 24" = 0.0 S.F.  
 STAGE 2 TOPSOIL STRIPPING = 51.0 S.F.

STAGE 1 FILL = 42.7 S.F.  
 STAGE 1 CUT = 105.6 S.F.  
 STAGE 1 TOPSOIL PLACEMENT 6" = 10.1 S.F.  
 STAGE 1 TOPSOIL PLACEMENT 8" = 16.1 S.F.  
 STAGE 1 TOPSOIL STRIPPING = 44.7 S.F.

EXIST. 4" WATER

410 + 50.00

FILE NAME = ... \DI62419-X5_56.DGN	DESIGNED - JMM	REVISED -		<b>STATE OF ILLINOIS</b> <b>DEPARTMENT OF TRANSPORTATION</b>	<b>CROSS SECTIONS - IL RTE 56</b>	F.A. RTE. 365	SECTION (57 & 58)WRS-2	COUNTY DUPAGE	TOTAL SHEETS 681	SHEET NO. 619
USER NAME = tblank	DRAWN - BMH	REVISED -				CONTRACT NO. 62419				
CHECKED - RMT	DATE - 12/6/10	REVISED -				ILLINOIS FED. AID PROJECT				
PLT DATE = 12/17/2010										