


|              |            |               |
|--------------|------------|---------------|
| DATE         | BY         | NO.           |
|              |            |               |
| FINAL SURVEY | SUPERSEDED | AREAS CHECKED |
| NOTE BOOK    | PLOTTED    | AREAS CHECKED |
|              | TEMPLATE   | AREAS CHECKED |

|                 |            |               |
|-----------------|------------|---------------|
| DATE            | BY         | NO.           |
|                 |            |               |
| ORIGINAL SURVEY | SUPERSEDED | AREAS CHECKED |
| NOTE BOOK       | PLOTTED    | AREAS CHECKED |
|                 | TEMPLATE   | AREAS CHECKED |

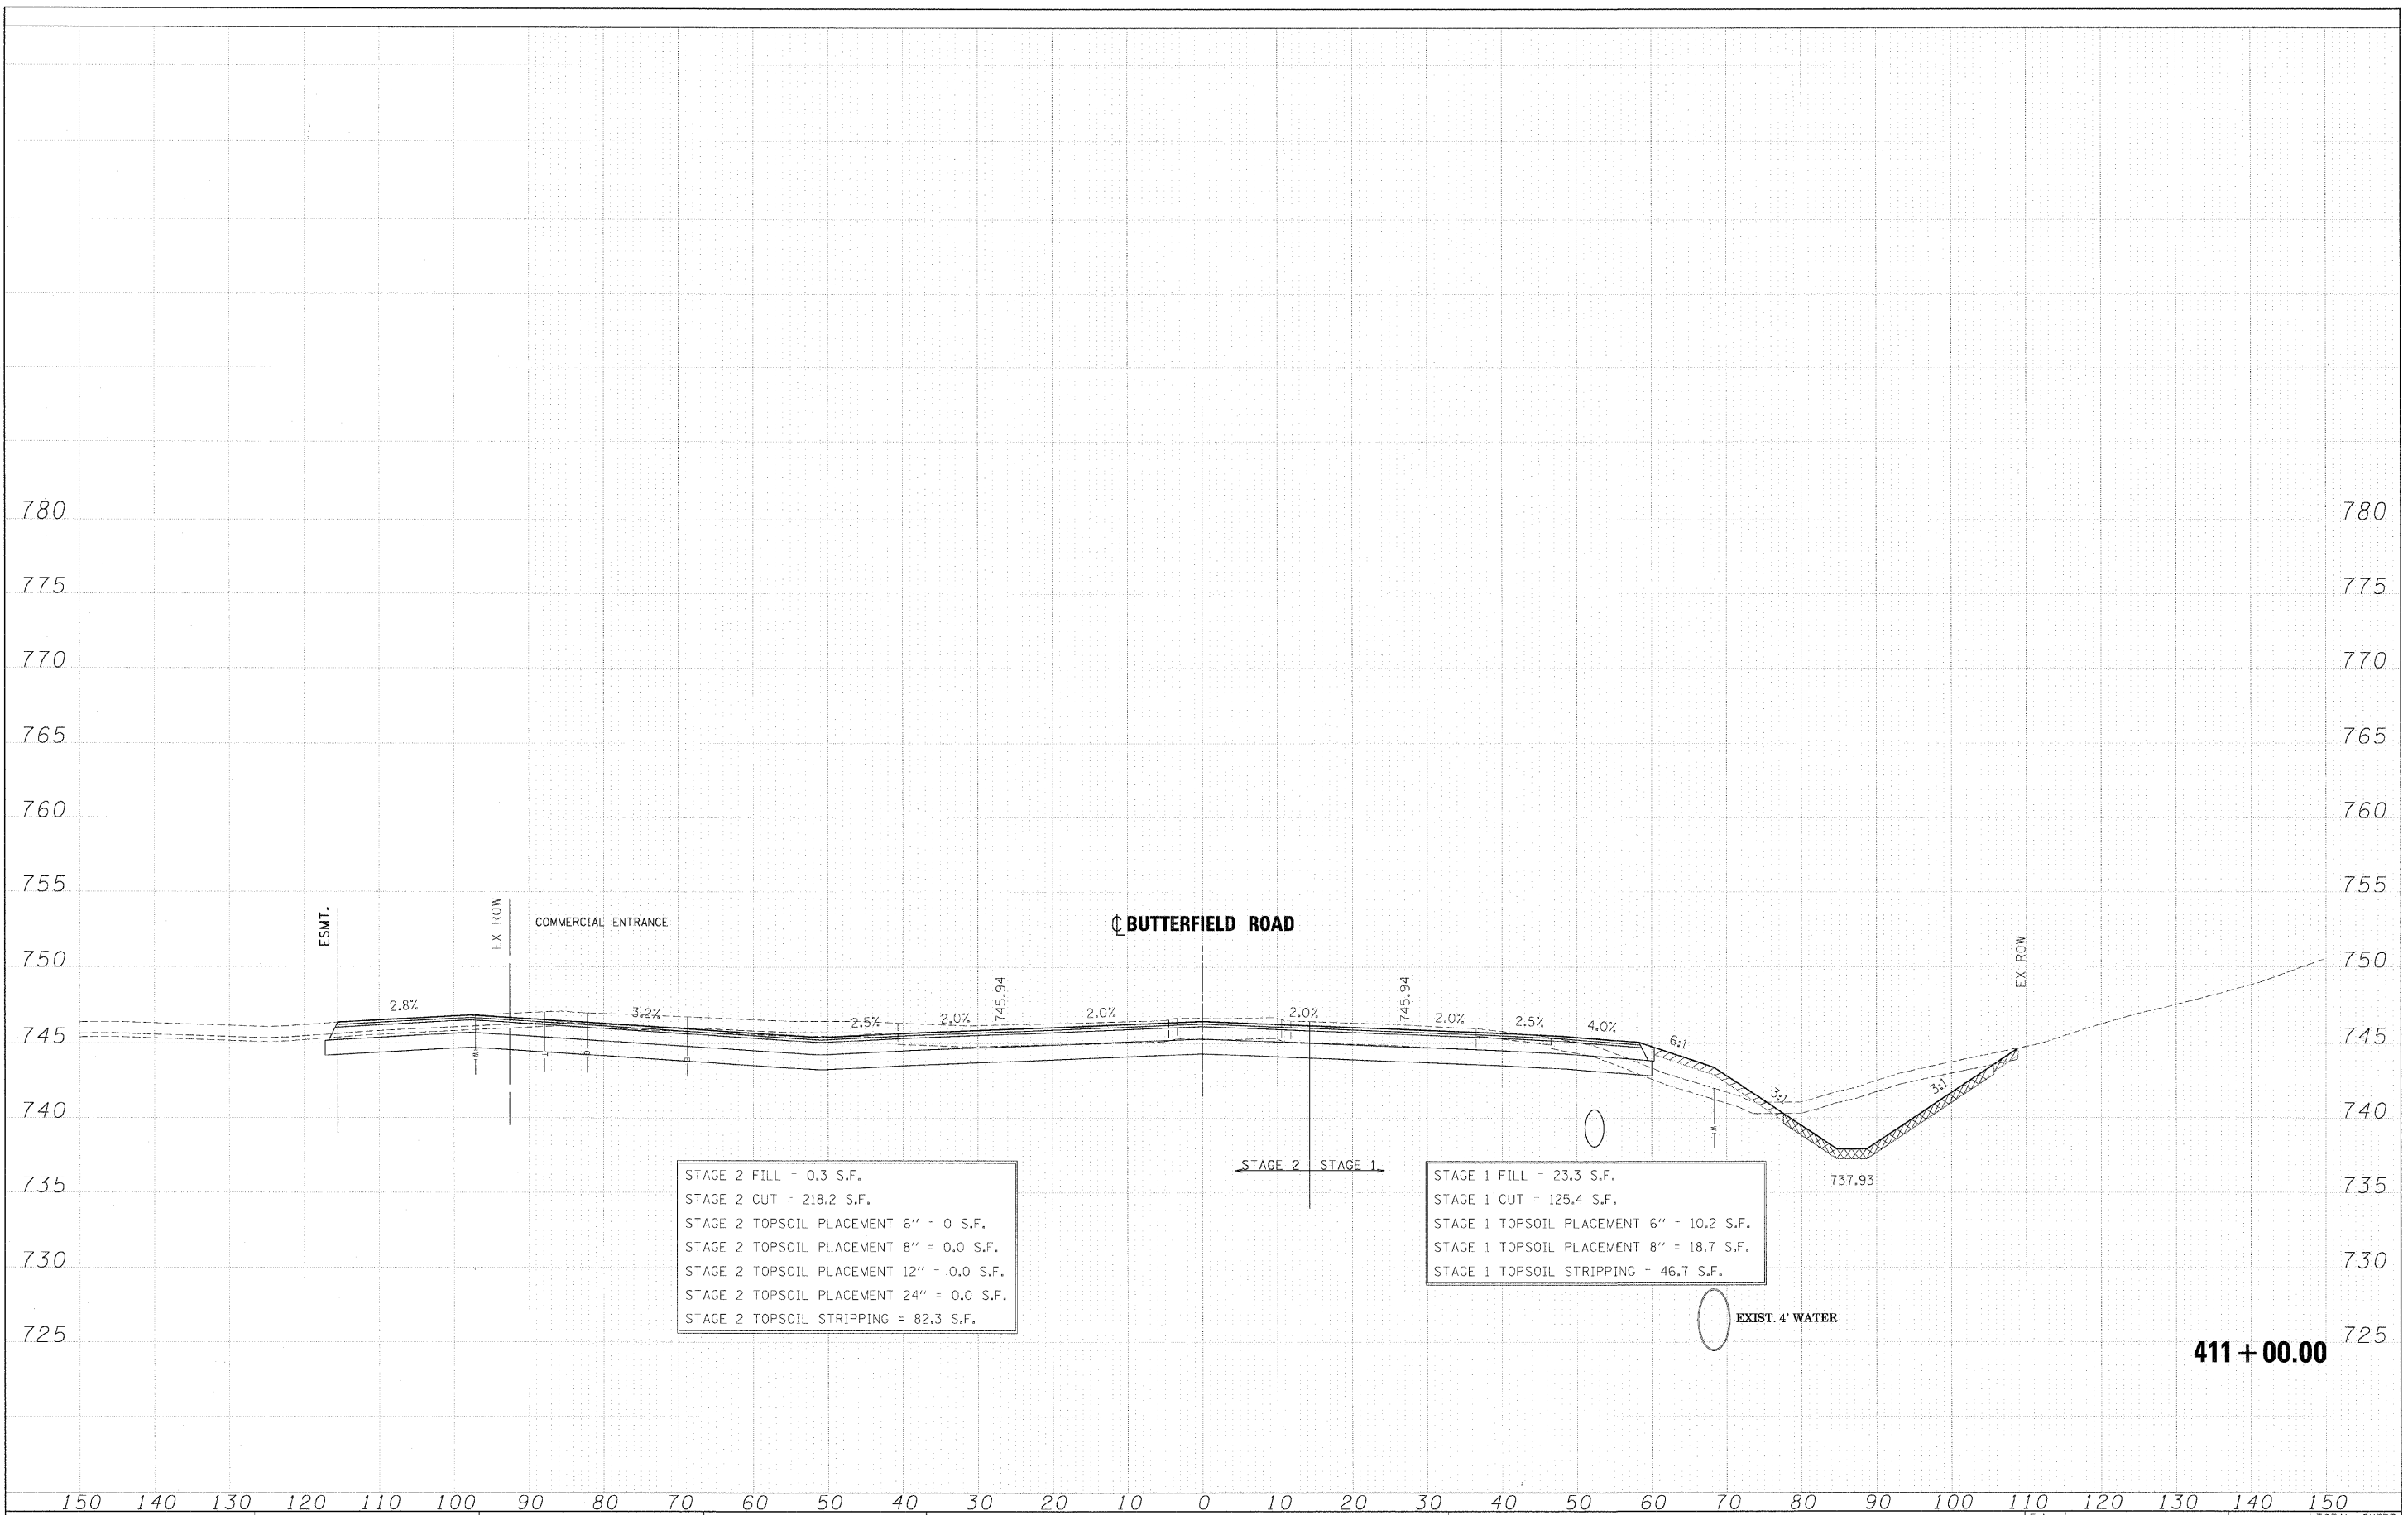

**411 + 00.00**

|                       |                |           |                |   |                                   |                             |                |                        |                           |                  |                    |  |
|-----------------------|----------------|-----------|----------------|---|-----------------------------------|-----------------------------|----------------|------------------------|---------------------------|------------------|--------------------|--|
| FILE NAME =           | DESIGNED - JMM | REVISED - | <b>benesch</b> | <b>STATE OF ILLINOIS<br/>DEPARTMENT OF TRANSPORTATION</b> | <b>CROSS SECTIONS - IL RTE 56</b> |                             | F.A. RTE. 365  | SECTION 157 & 581WRS-2 | COUNTY DUPAGE             | TOTAL SHEETS 681 | SHEET NO. 621      |  |
| USER NAME = tbi/mrk   | DRAWN - BMH    | REVISED - |                |   | SCALE:                            | SHEET NO. 179 OF 189 SHEETS | STA. 411+00.00 | TO STA. 411+00.00      | ILLINOIS FED. AID PROJECT |                  | CONTRACT NO. 62419 |  |
| PLOT DATE = 12/7/23:0 | CHECKED - RMT  | REVISED - |                |   |                                   |                             |                |                        |                           |                  |                    |  |
|                       | DATE - 12/6/10 | REVISED - |                |   |                                   |                             |                |                        |                           |                  |                    |  |