


| | | |
|--------------|-----------|------|
| FINAL SURVEY | SUBMITTED | DATE |
| NOTE BOOK | PLOTTED | BY |
| NO. | TEMPLATE | |
| | AREAS | |
| | CHECKED | |

| | | |
|-----------------|-----------|------|
| ORIGINAL SURVEY | SUBMITTED | DATE |
| NOTE BOOK | PLOTTED | BY |
| NO. | TEMPLATE | |
| | AREAS | |
| | CHECKED | |

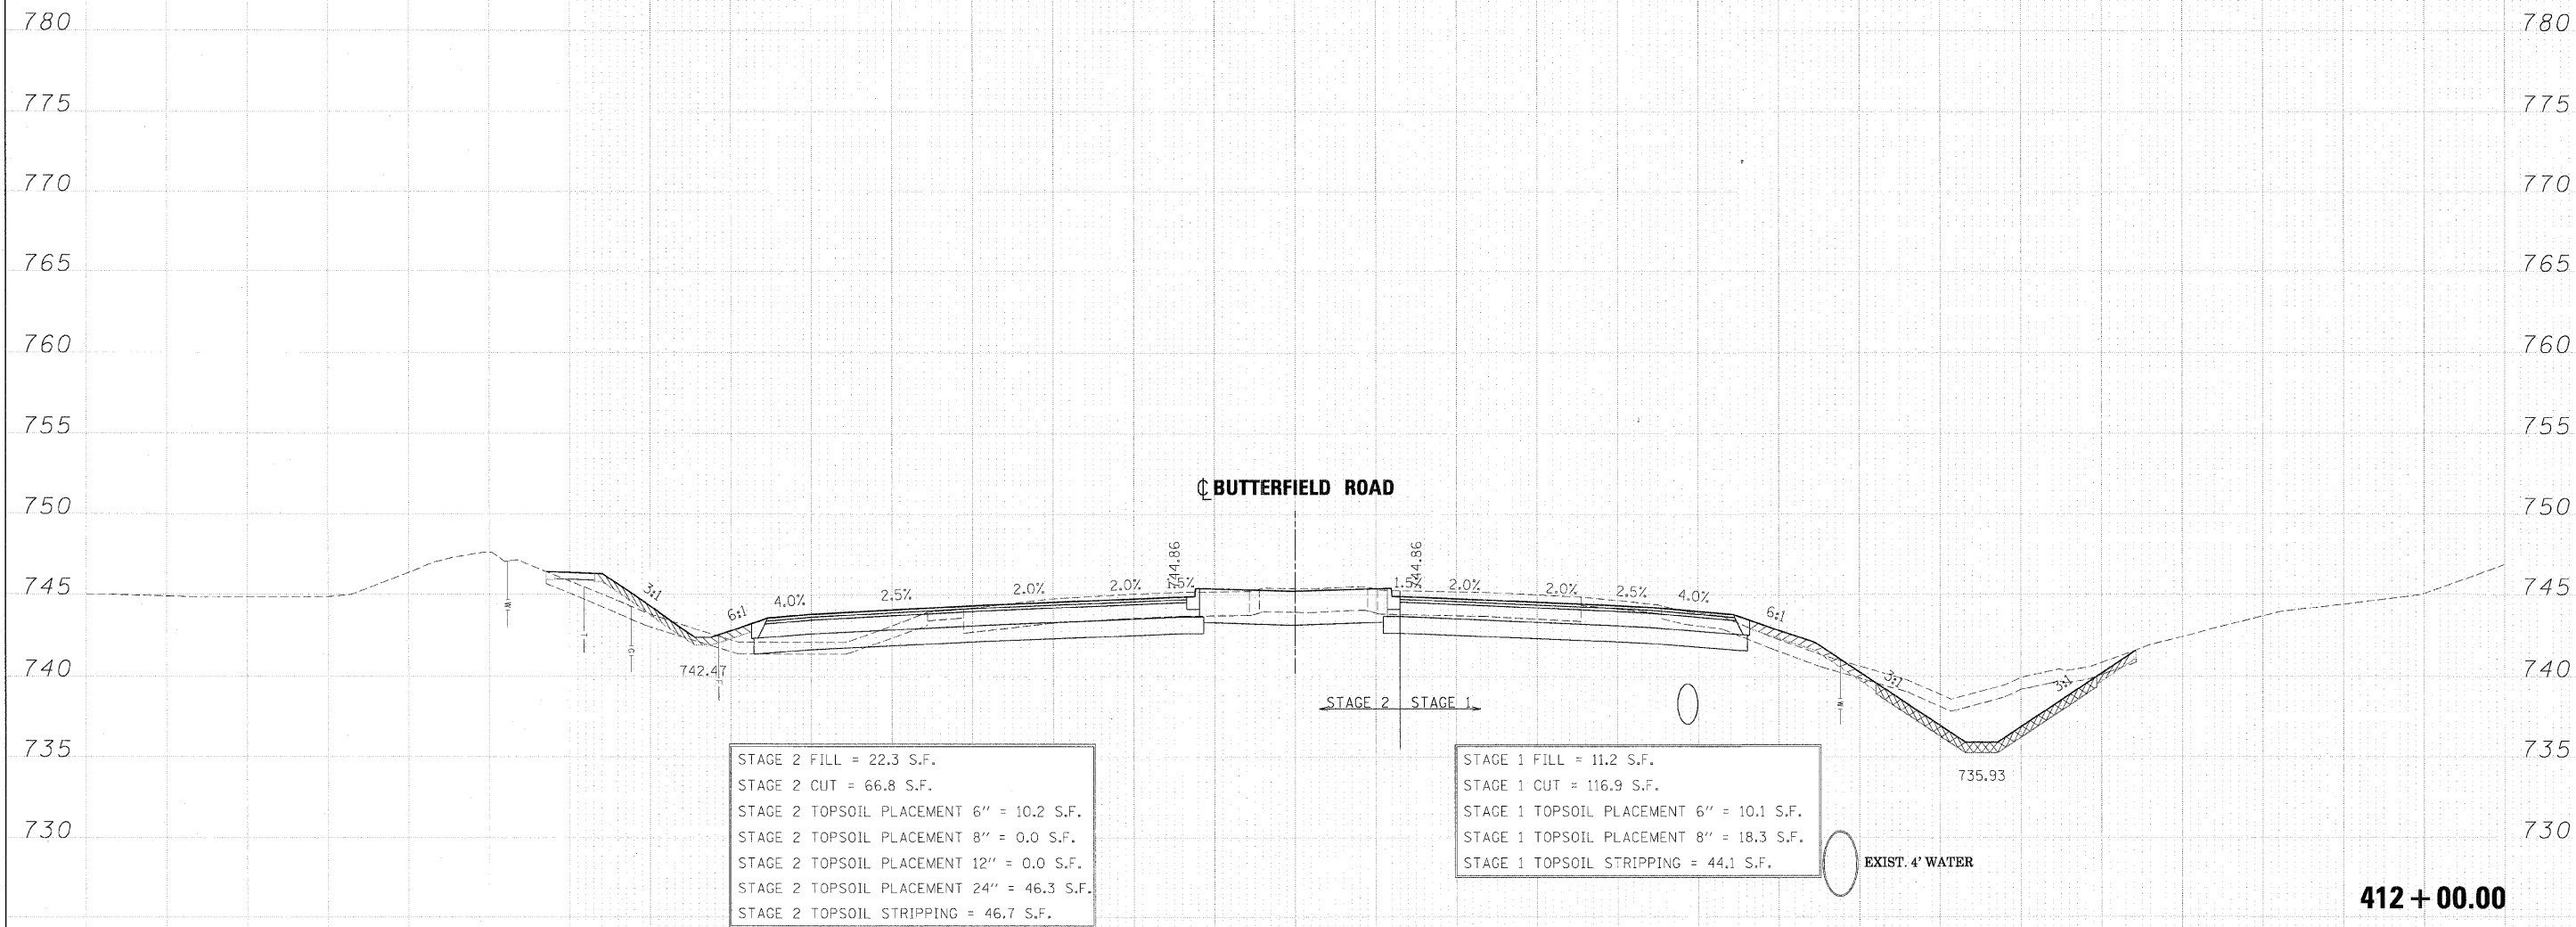

| | | | | | | | | | | |
|----------------------|------------------|-----------|----------------|---|-----------------------------------|-----------------------------|----------------|----------------------------------|--------------|-----------|
| FILE NAME = | DESIGNED - JMM | REVISED - | benesch | STATE OF ILLINOIS DEPARTMENT OF TRANSPORTATION | CROSS SECTIONS - IL RTE 56 | F.A. RTE. | SECTION | COUNTY | TOTAL SHEETS | SHEET NO. |
| ...N162419-XS-56.DGN | DRAWN - BMH | REVISED - | | | | 365 | (57 & 58)WRS-2 | DUPAGE | 681 | 623 |
| USER NAME = tblank | CHECKED - RMT | REVISED - | | | | CONTRACT NO. 62419 | | ILLINOIS FED. AID PROJECT | | |
| SCALE: | DATE - 12/7/2010 | REVISED - | | | | SHEET NO. 181 OF 189 SHEETS | | STA. 412+00.00 TO STA. 412+00.00 | | |