


FINAL SURVEY	SURVEYED	DATE
NOTE BOOK	PLOTTED	BY
AREAS	TEMPLATE	
CHECKED	AREAS	
NO.	CHECKED	

ORIGINAL SURVEY	SURVEYED	DATE
NOTE BOOK	PLOTTED	BY
AREAS	TEMPLATE	
CHECKED	AREAS	
NO.	CHECKED	

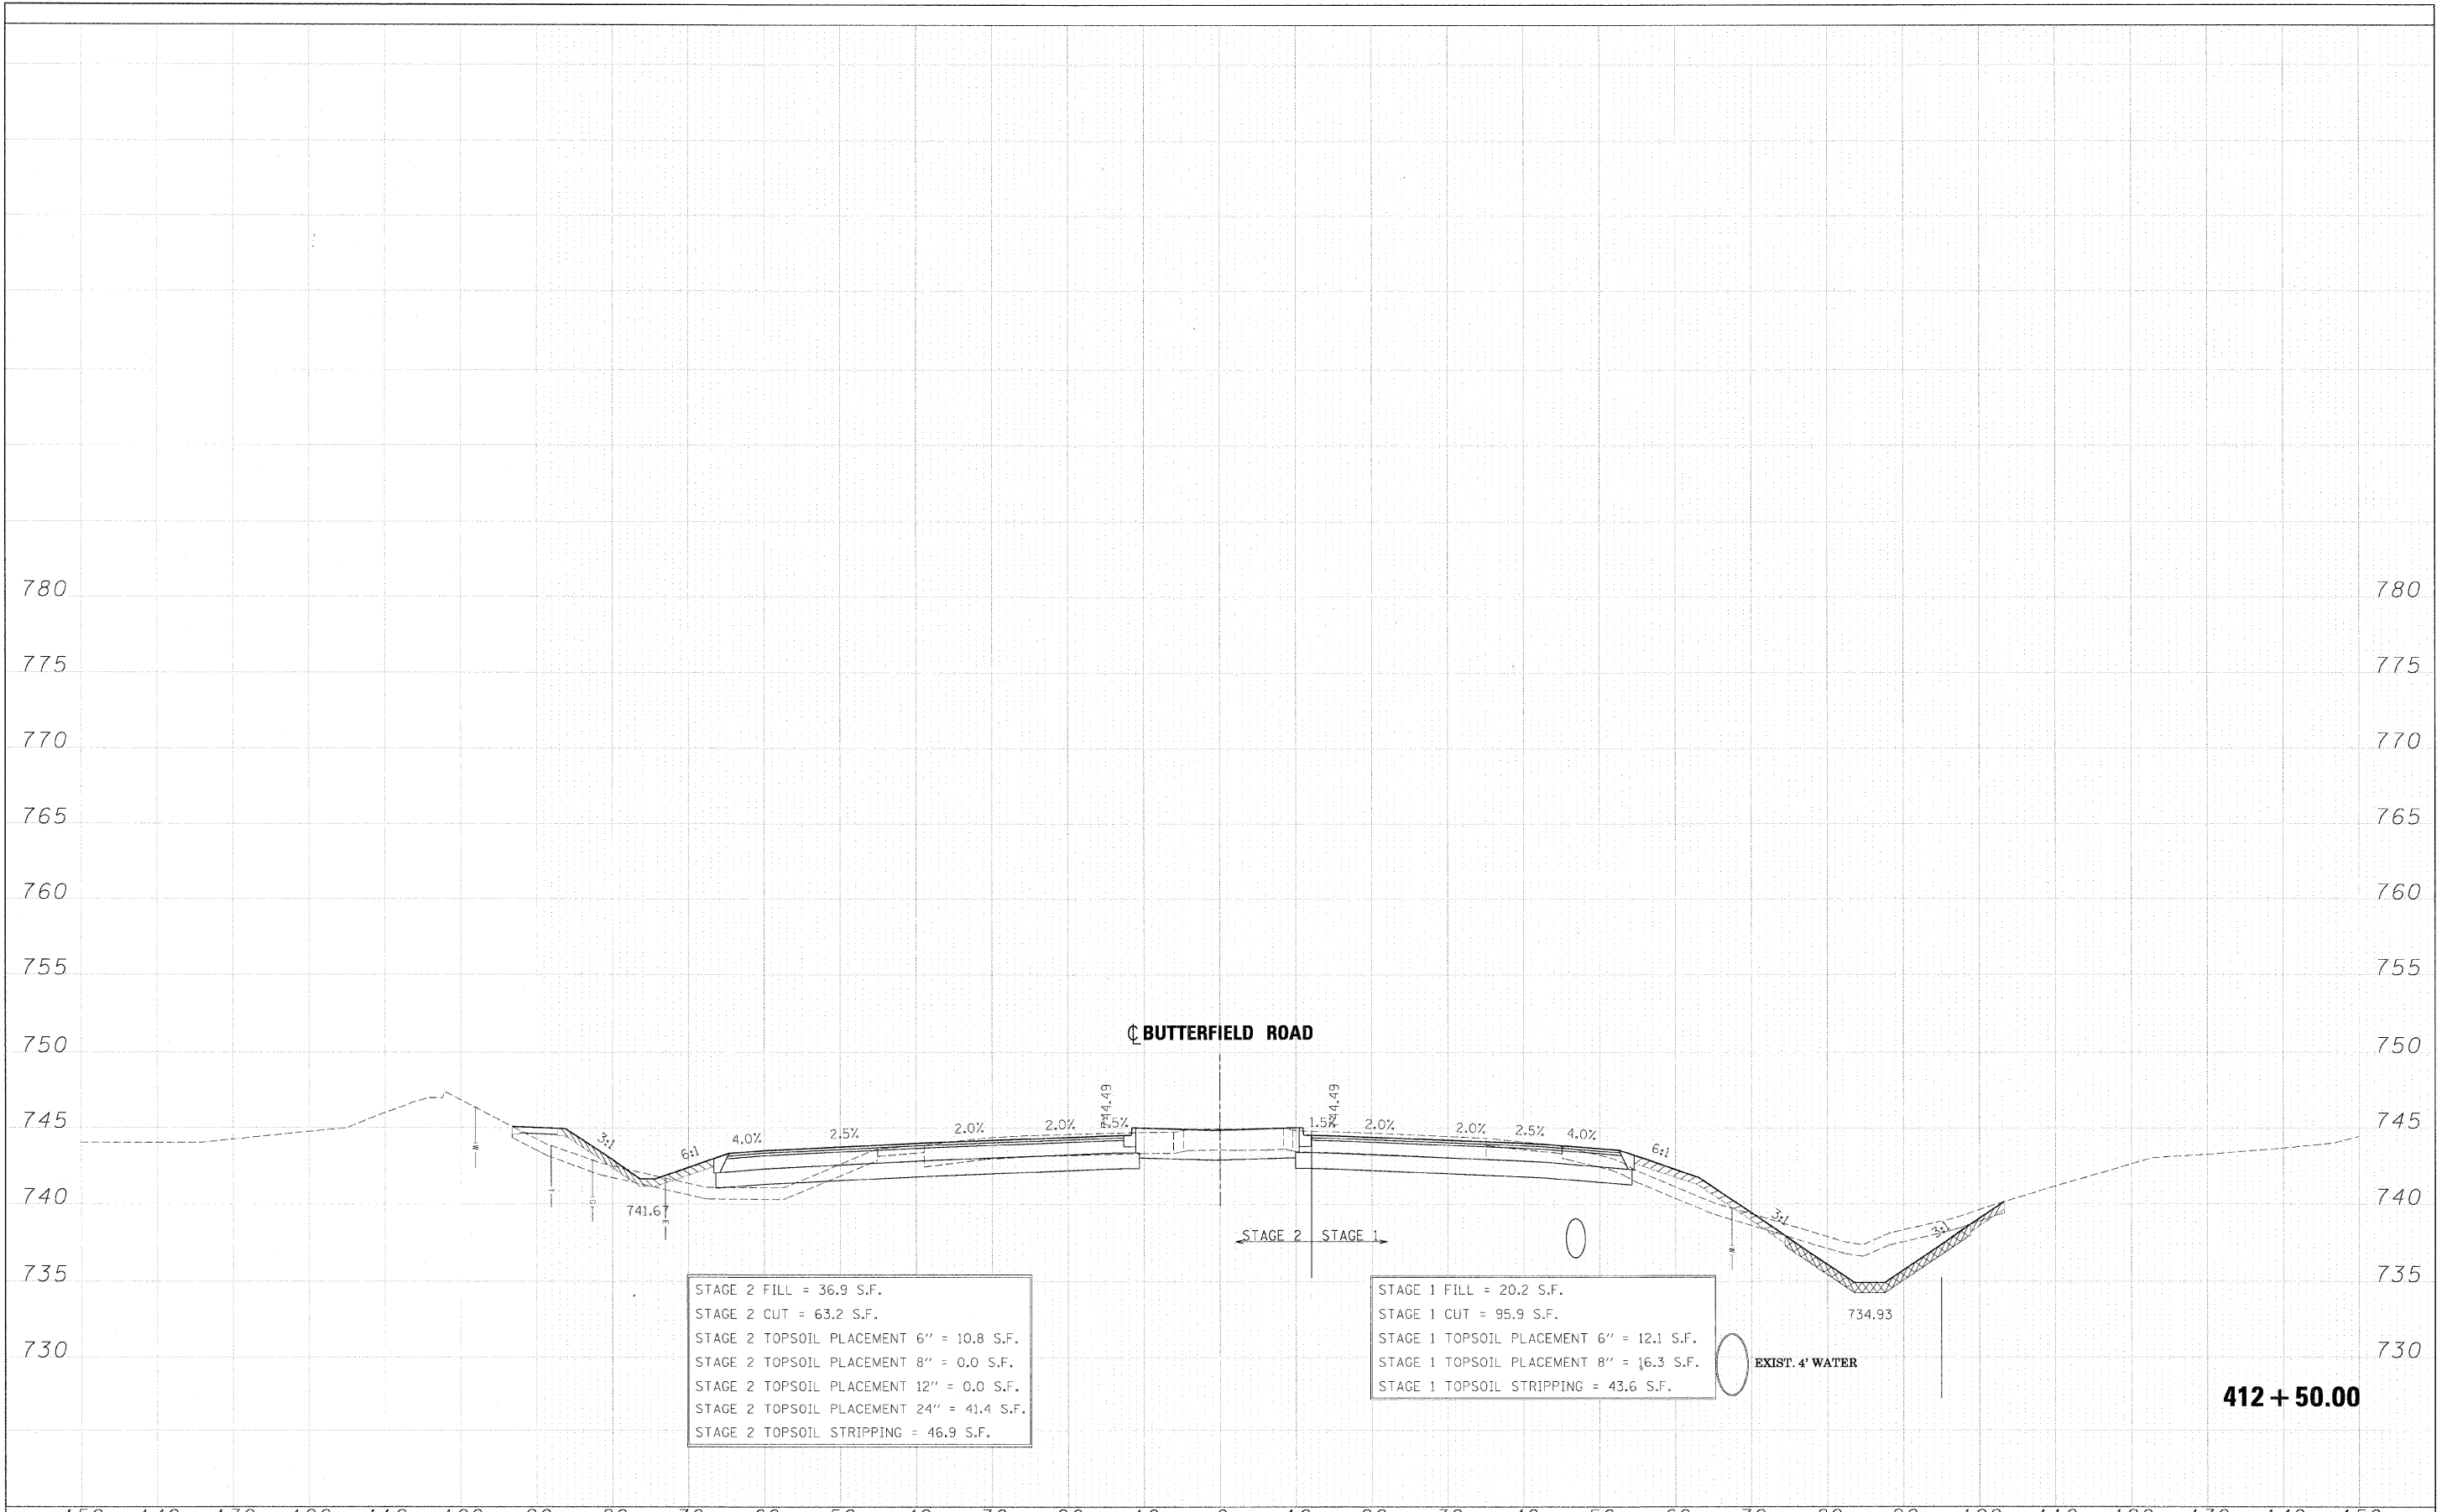

STAGE 2 FILL = 36.9 S.F.  
 STAGE 2 CUT = 63.2 S.F.  
 STAGE 2 TOPSOIL PLACEMENT 6" = 10.8 S.F.  
 STAGE 2 TOPSOIL PLACEMENT 8" = 0.0 S.F.  
 STAGE 2 TOPSOIL PLACEMENT 12" = 0.0 S.F.  
 STAGE 2 TOPSOIL PLACEMENT 24" = 41.4 S.F.  
 STAGE 2 TOPSOIL STRIPPING = 46.9 S.F.

STAGE 1 FILL = 20.2 S.F.  
 STAGE 1 CUT = 95.9 S.F.  
 STAGE 1 TOPSOIL PLACEMENT 6" = 12.1 S.F.  
 STAGE 1 TOPSOIL PLACEMENT 8" = 16.3 S.F.  
 STAGE 1 TOPSOIL STRIPPING = 43.6 S.F.

**412 + 50.00**

FILE NAME =	DESIGNED - JMM	REVISED -	<b>benesch</b>	<b>STATE OF ILLINOIS DEPARTMENT OF TRANSPORTATION</b>	<b>CROSS SECTIONS - IL RTE 56</b>	F.A. RTE.	SECTION	COUNTY	TOTAL SHEETS	SHEET NO.
...D162419-XS.56.DGN	DRAWN - BMH	REVISED -				365	(57 & 58)WRS-2	DUPAGE	681	624
USER NAME = tblank	CHECKED - RMT	REVISED -				CONTRACT NO. 62419				
PLOT DATE = 12/7/2010	DATE - 12/6/10	REVISED -				ILLINOIS FED. AID PROJECT				
SCALE:		SHEET NO. 182 OF 189 SHEETS		STA. 412+50.00 TO STA. 412+50.00						