


FINAL SURVEY NOTE BOOK NO.	DATE
DESIGNED	BY
DRAWN	
CHECKED	
DATE	

ORIGINAL SURVEY NOTE BOOK NO.	DATE
DESIGNED	BY
DRAWN	
CHECKED	
DATE	

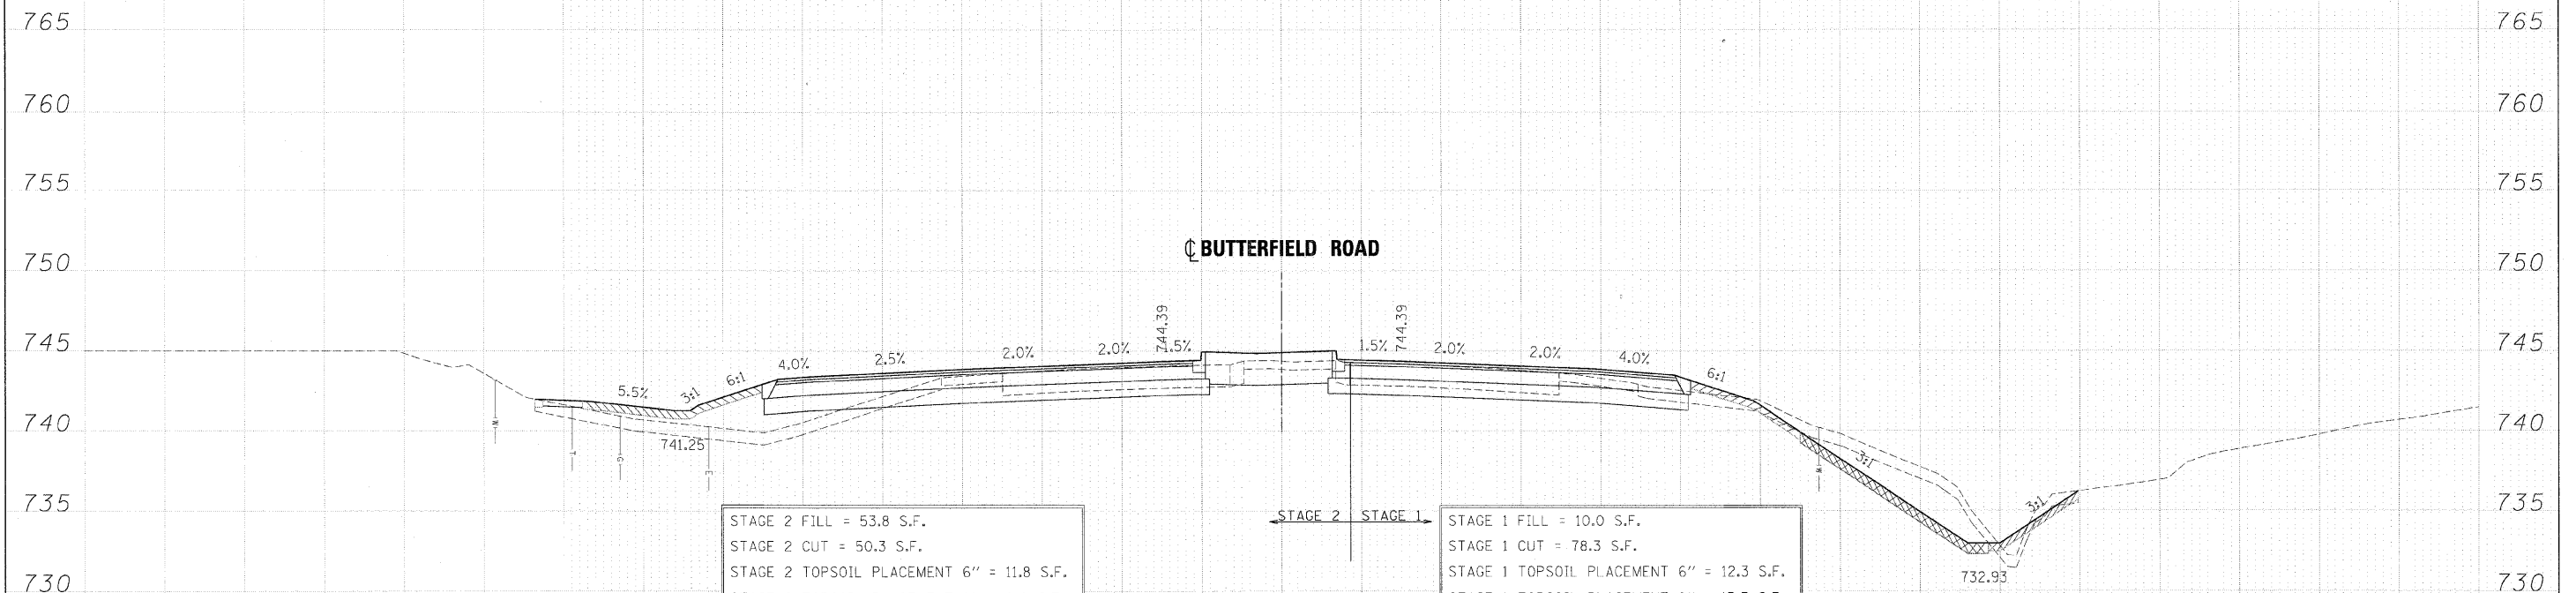

STAGE 2 FILL = 53.8 S.F.  
 STAGE 2 CUT = 50.3 S.F.  
 STAGE 2 TOPSOIL PLACEMENT 6" = 11.8 S.F.  
 STAGE 2 TOPSOIL PLACEMENT 8" = 0.0 S.F.  
 STAGE 2 TOPSOIL PLACEMENT 12" = 0.0 S.F.  
 STAGE 2 TOPSOIL PLACEMENT 24" = 31.4 S.F.  
 STAGE 2 TOPSOIL STRIPPING = 59.4 S.F.

STAGE 1 FILL = 10.0 S.F.  
 STAGE 1 CUT = 78.3 S.F.  
 STAGE 1 TOPSOIL PLACEMENT 6" = 12.3 S.F.  
 STAGE 1 TOPSOIL PLACEMENT 8" = 15.7 S.F.  
 STAGE 1 TOPSOIL STRIPPING = 41.4 S.F.

**413 + 50.00**

FILE NAME = ...	DESIGNED - JMM	REVISED -	<b>benesch</b>	<b>STATE OF ILLINOIS DEPARTMENT OF TRANSPORTATION</b>	<b>CROSS SECTIONS - IL RTE 56</b>			F.A. RTE. 365	SECTION (57 & 58)WRS-2	COUNTY DUPAGE	TOTAL SHEETS 681	SHEET NO. 626
USER NAME = tblark	DRAWN - BMH	REVISED -			SCALE:	SHEET NO. 184 OF 189 SHEETS	STA. 413+50.00 TO STA. 413+50.00	ILLINOIS FED. AID PROJECT		CONTRACT NO. 62419		
PLOT DATE = 12/7/22	CHECKED - RMT	REVISED -										
	DATE - 12/6/10	REVISED -										