


| | |
|--------------|---------------|
| DATE | |
| BY | |
| FINAL SURVEY | SUBMITTED |
| NOTE BOOK | PLOTTED |
| NO. | TEMPLATE |
| | AREAS CHECKED |

| | |
|-----------------|---------------|
| DATE | |
| BY | |
| ORIGINAL SURVEY | SUBMITTED |
| NOTE BOOK | PLOTTED |
| NO. | TEMPLATE |
| | AREAS CHECKED |

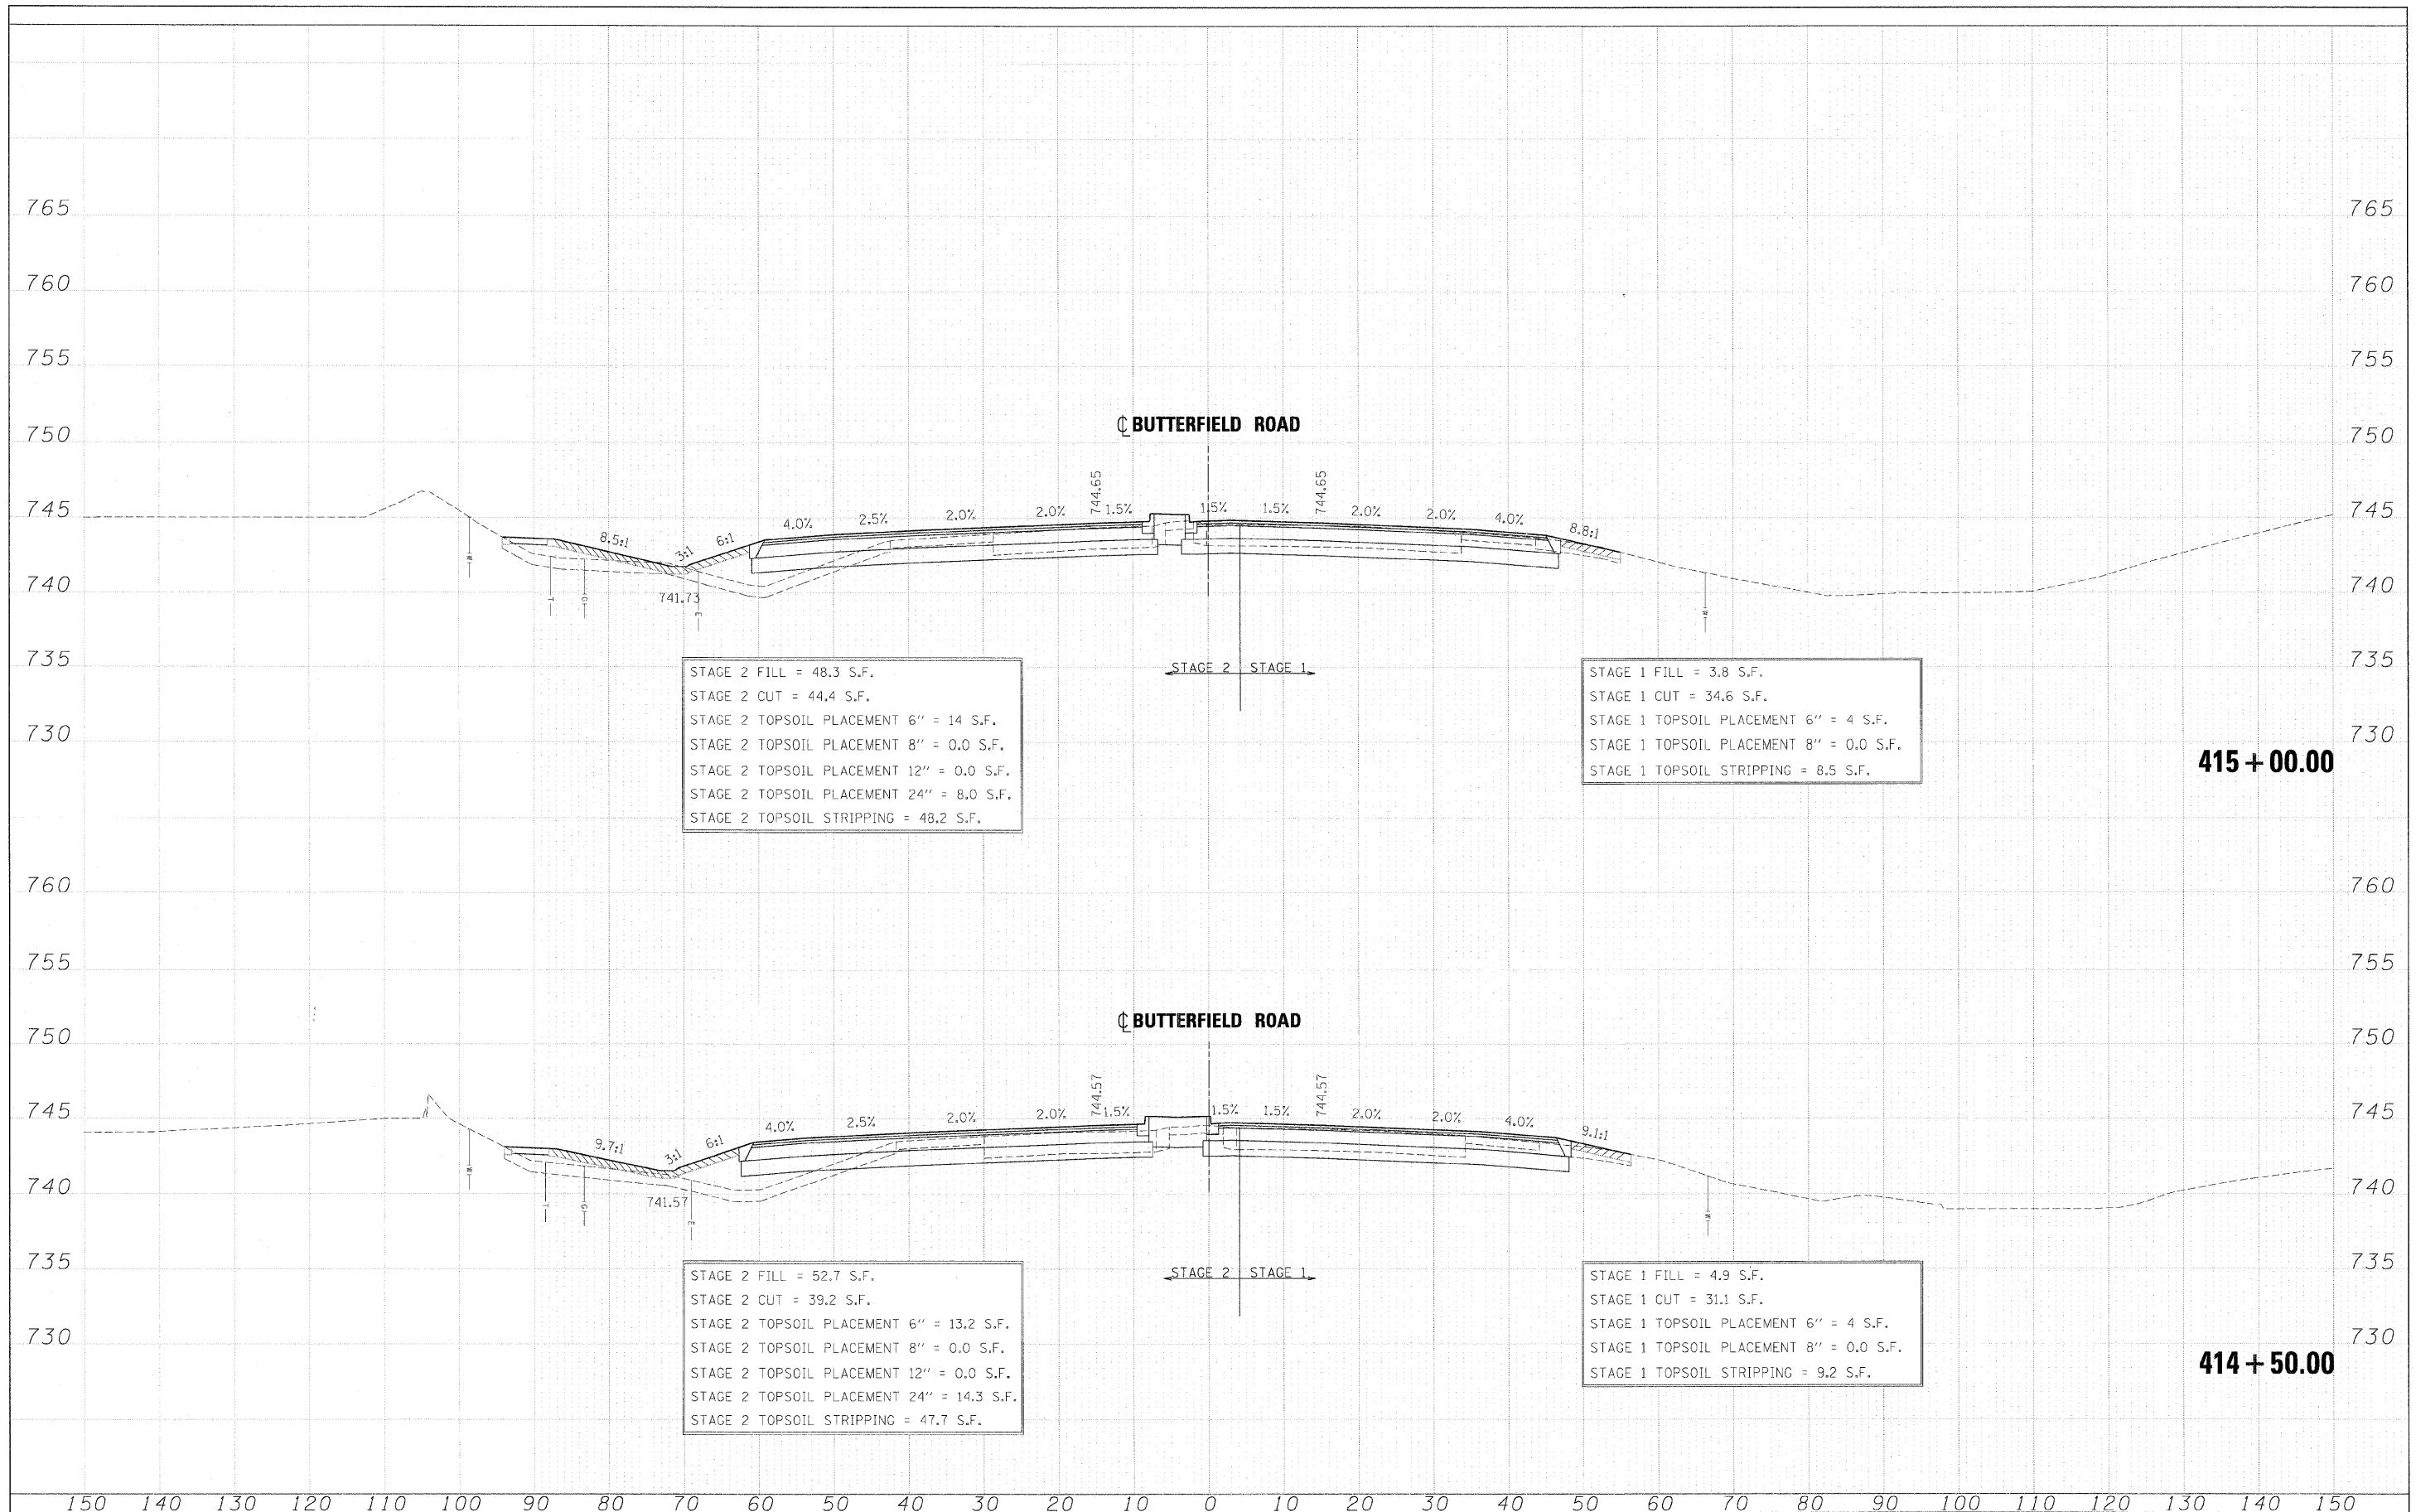

| | | | | | | | | | | |
|-----------------------------------|----------------|---------------------------|----------------|---|-----------------------------------|--------------------|----------------|--------|--------------|-----------|
| FILE NAME = ...ND162419-X5_56.DGN | DESIGNED - JMM | REVISED - | benesch | STATE OF ILLINOIS DEPARTMENT OF TRANSPORTATION | CROSS SECTIONS - IL RTE 56 | F.A. RTE. | SECTION | COUNTY | TOTAL SHEETS | SHEET NO. |
| USER NAME = tblank | DRAWN - BMH | REVISED - | | | | 365 | (57 & 58)WRS-2 | DUPAGE | 681 | 628 |
| PLCT DATE = 12/7/2010 | CHECKED - RMT | REVISED - | | | | CONTRACT NO. 62419 | | | | |
| DATE - 12/6/10 | REVISED - | ILLINOIS FED. AID PROJECT | | | | | | | | |