


DATE	
BY	
NO.	
AREAS CHECKED	
TEMPLATES	
PLOTTED	
SURVEY	
FINAL	
NOTE BOOK	

DATE	
BY	
NO.	
AREAS CHECKED	
TEMPLATES	
PLOTTED	
SURVEY	
ORIGINAL	
NOTE BOOK	

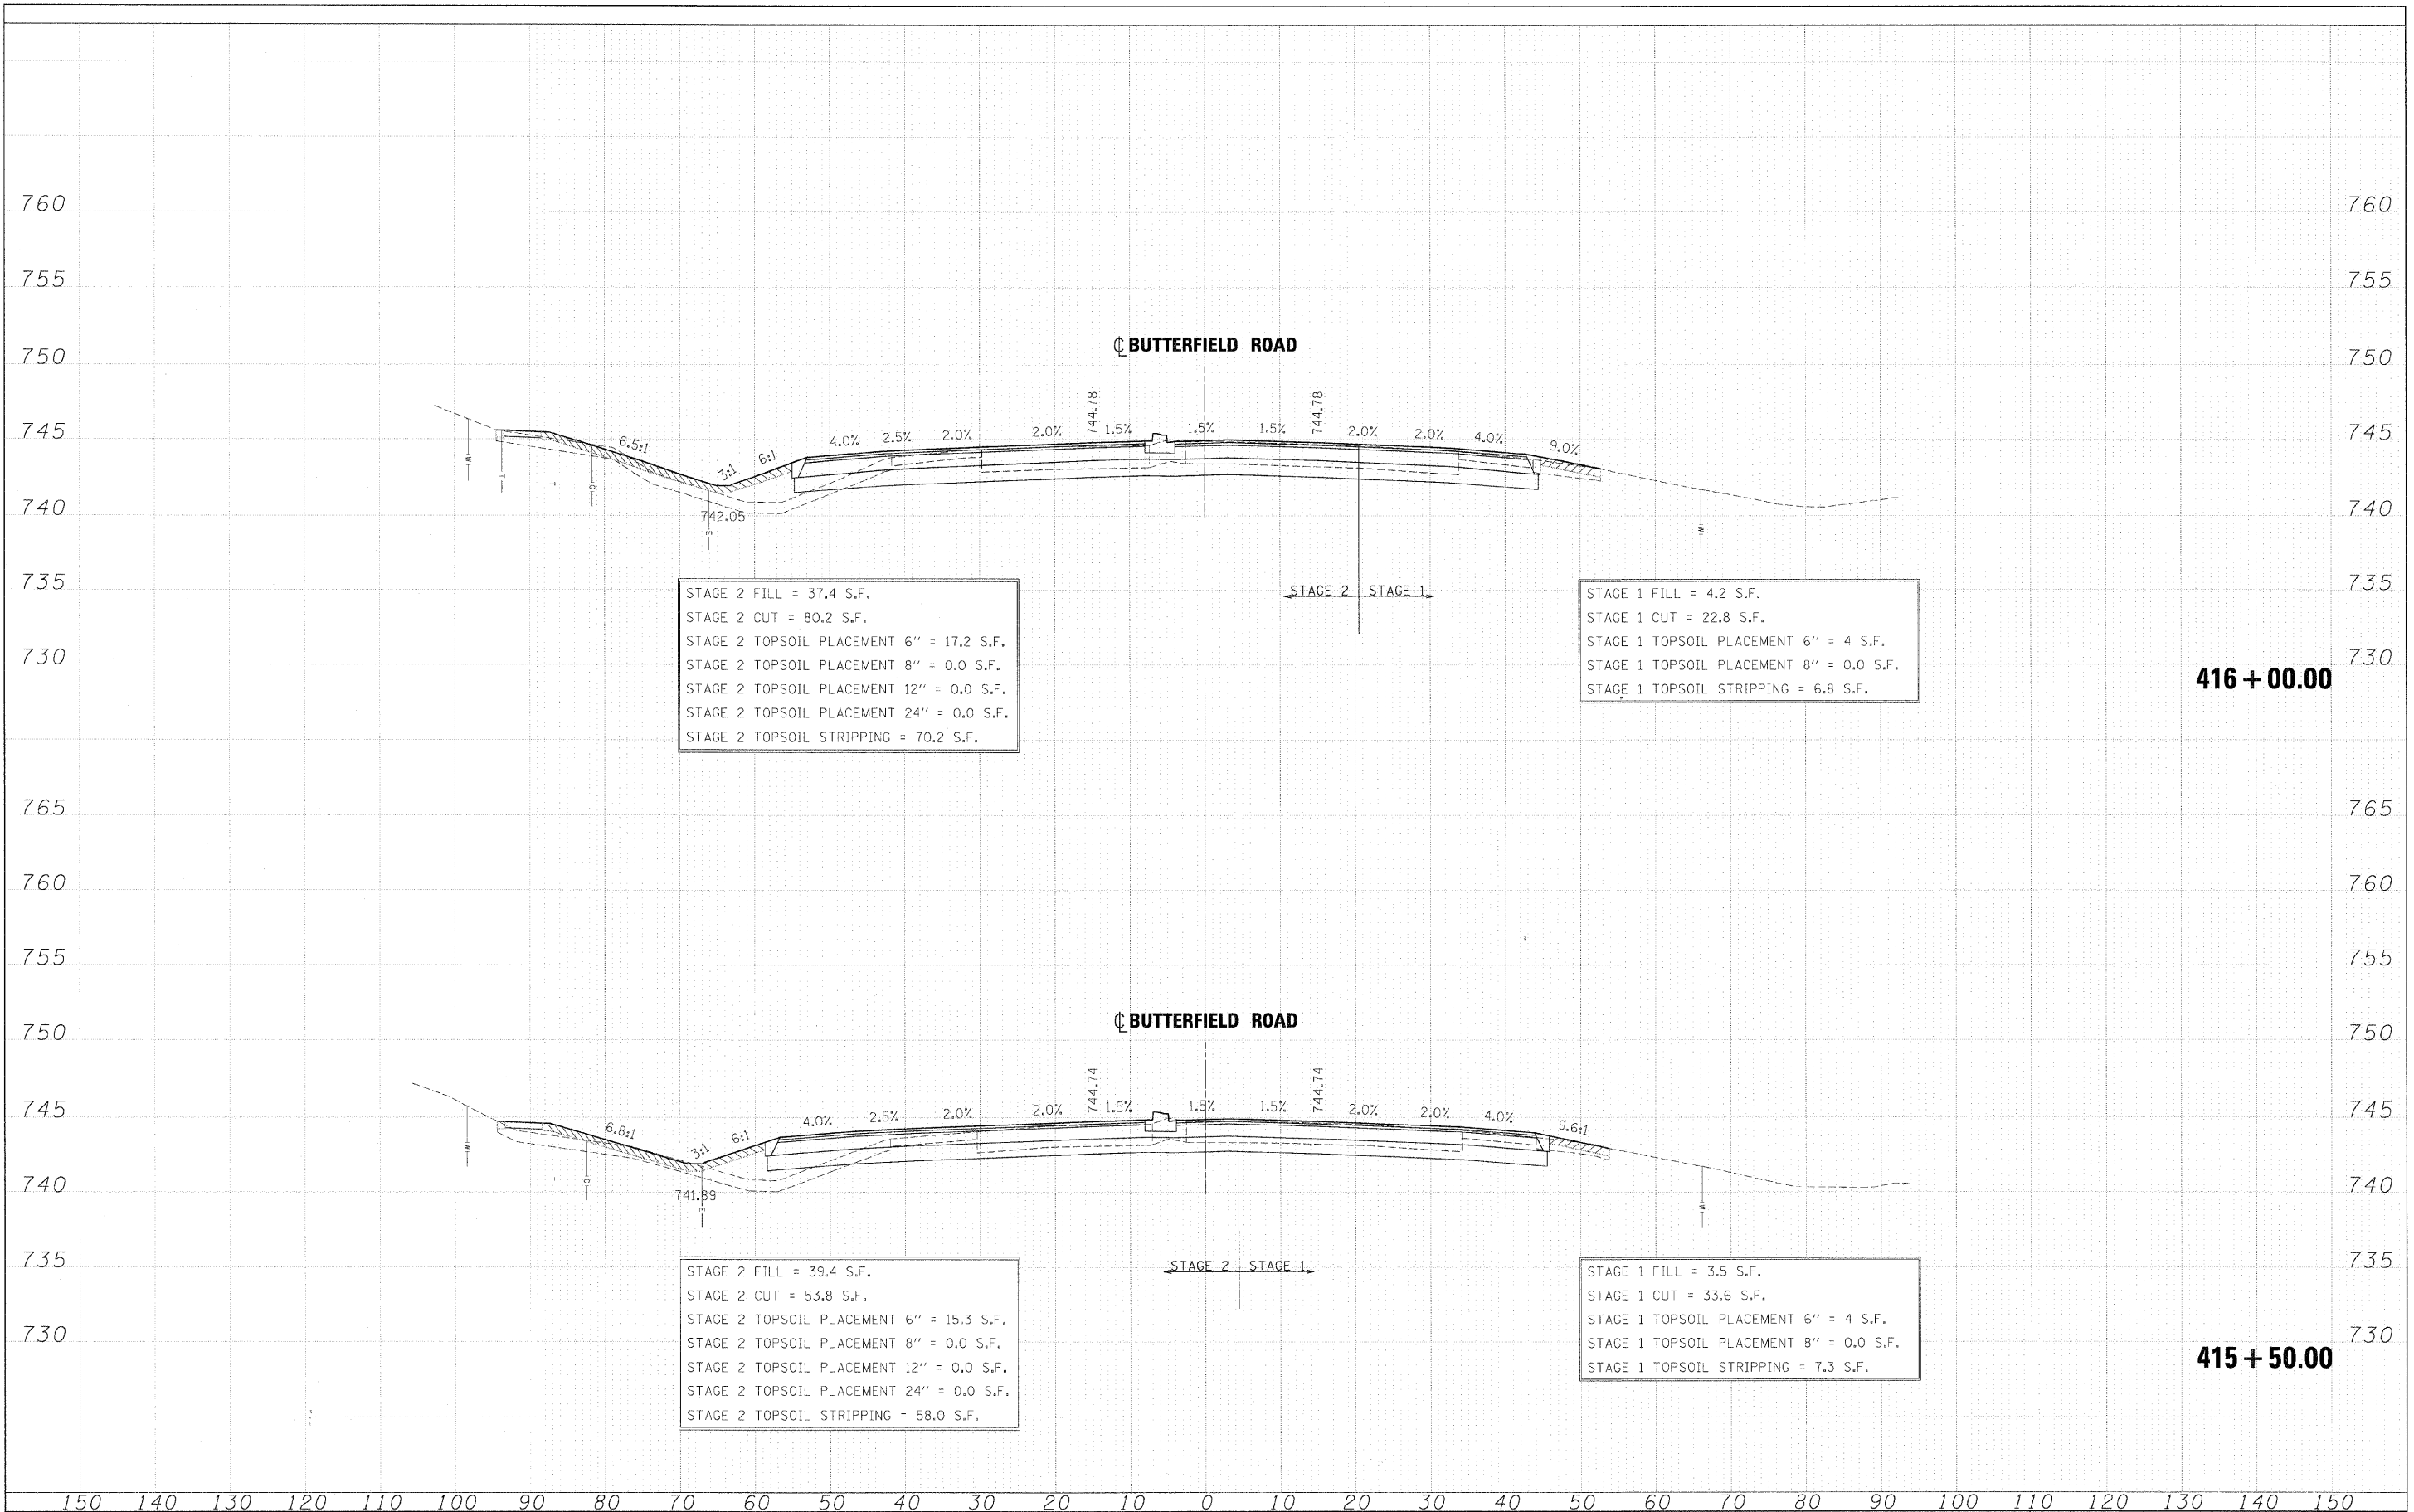

FILE NAME =	DESIGNED - JMM	REVISED -	benesch	STATE OF ILLINOIS DEPARTMENT OF TRANSPORTATION	CROSS SECTIONS - IL RTE 56	F.A. RTE.	SECTION	COUNTY	TOTAL SHEETS	SHEET NO.
... \D162419-X5_56.DGN	DRAWN - BMH	REVISED -				365	(57 & 58)WRS-2	DUPAGE	681	629
USER NAME = tbi@ark	CHECKED - RMT	REVISED -				CONTRACT NO. 62419				
DATE = 12/7/2018	DATE - 12/6/10	REVISED -				ILLINOIS FED. AID PROJECT				
SCALE:						SHEET NO. 187 OF 189 SHEETS		STA. 415+50.00 TO STA. 416+00.00		