


FINAL SURVEY	SUBMITTED	DATE
NOTE BOOK	PLOTTED	BY
NO.	AREAS CHECKED	

ORIGINAL SURVEY	SUBMITTED	DATE
NOTE BOOK	PLOTTED	BY
NO.	AREAS CHECKED	

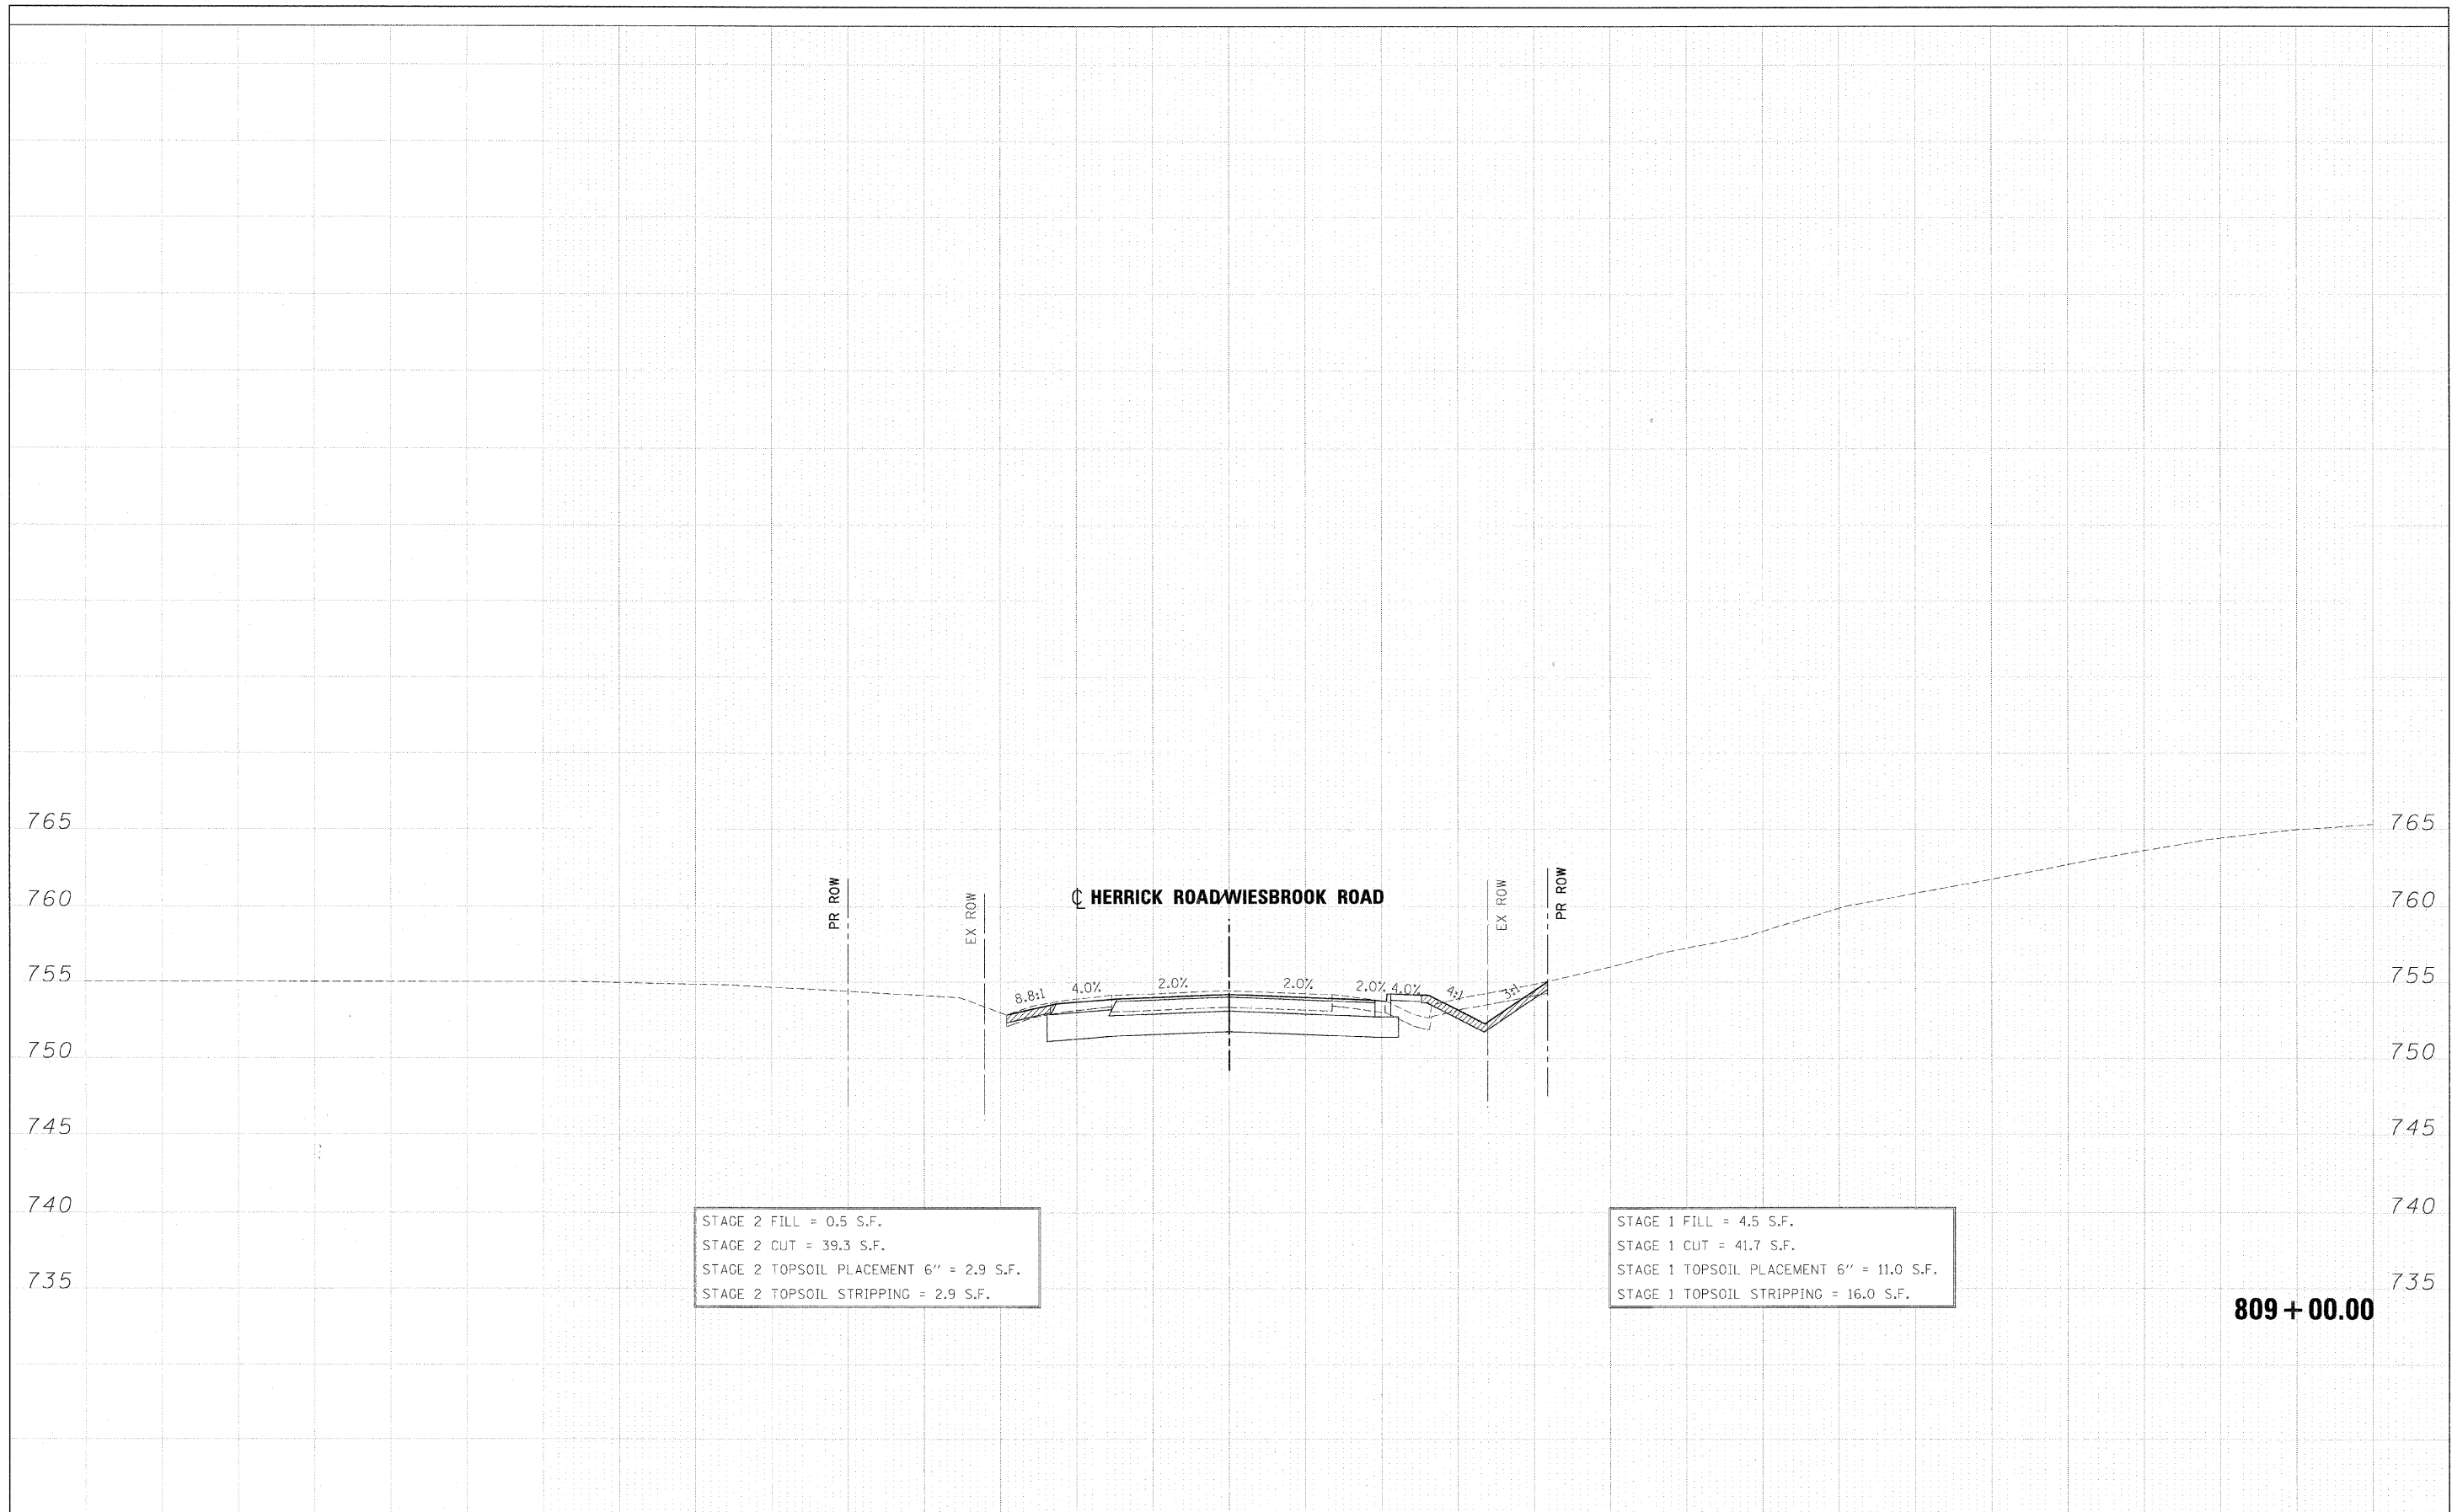

STAGE 2 FILL = 0.5 S.F.  
 STAGE 2 CUT = 39.3 S.F.  
 STAGE 2 TOPSOIL PLACEMENT 6" = 2.9 S.F.  
 STAGE 2 TOPSOIL STRIPPING = 2.9 S.F.

STAGE 1 FILL = 4.5 S.F.  
 STAGE 1 CUT = 41.7 S.F.  
 STAGE 1 TOPSOIL PLACEMENT 6" = 11.0 S.F.  
 STAGE 1 TOPSOIL STRIPPING = 16.0 S.F.

809 + 00.00

FILE NAME =	DESIGNED - JMM	REVISED -		STATE OF ILLINOIS DEPARTMENT OF TRANSPORTATION		CROSS SECTIONS - HERRICK ROAD WIESBROOK ROAD		F.A. RTE.	SECTION	COUNTY	TOTAL SHEETS	SHEET NO.
... \DI62419-X5_herrick.dgn	DRAWN - BMH	REVISED -		365	(57 & 58) WRS-2	DUPAGE	681	635				
USER NAME = tblank	CHECKED - RMT	REVISED -		SCALE:		SHEET NO. 4 OF 14 SHEETS	STA. 809+00.00 TO STA. 809+00.00	ILLINOIS FED. AID PROJECT				
PLT. DATE - 12/7/2010	DATE - 12/6/10	REVISED -										