


FINAL	DATE
SURVEY	BY
PLOTTED	
TEMPLATE	
AREAS CHECKED	
NO.	

ORIGINAL	DATE
SURVEY	BY
PLOTTED	
TEMPLATE	
AREAS CHECKED	
NO.	

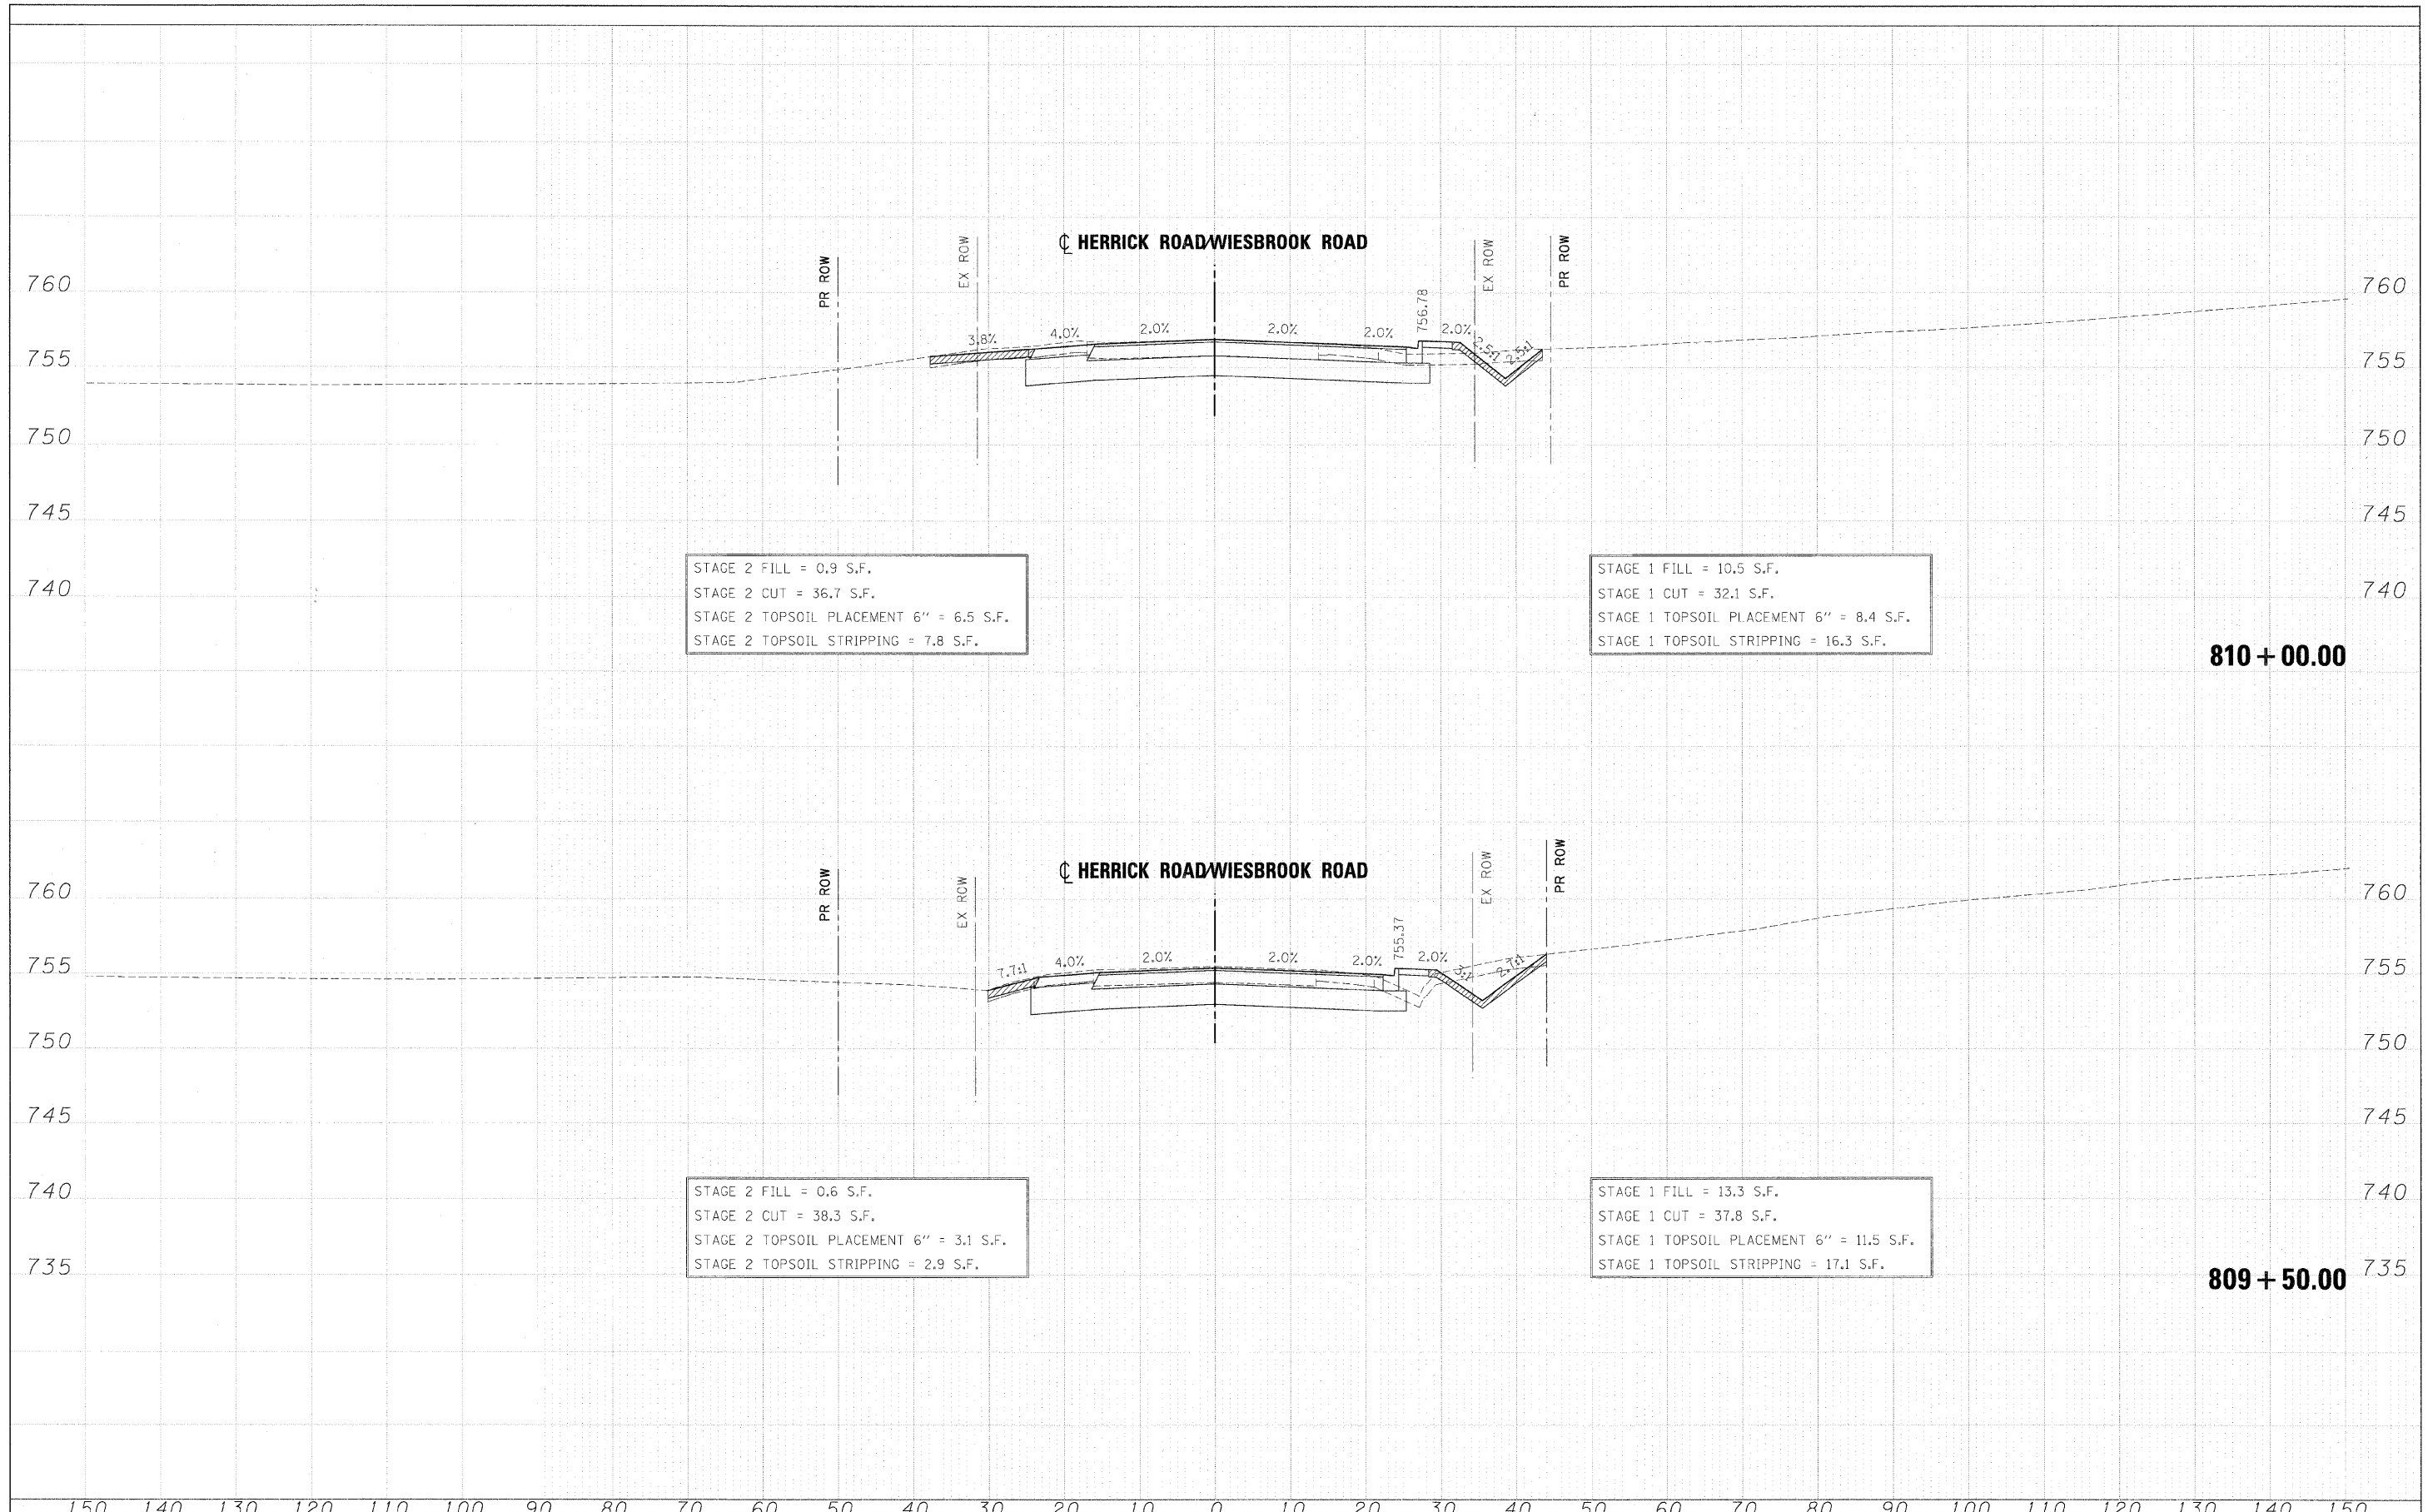

810 + 00.00

809 + 50.00

FILE NAME = ... \D162419-XS-herrick.dgn	DESIGNED - JMM	REVISED -		STATE OF ILLINOIS DEPARTMENT OF TRANSPORTATION	CROSS SECTIONS - HERRICK ROAD/WIESBROOK ROAD	F.A. RTE. = 365	SECTION = (57 & 58)WRS-2	COUNTY = DUPAGE	TOTAL SHEETS = 681	SHEET NO. = 637			
USER NAME = tblank	CHECKED - RMT	REVISED -				SCALE:	SHEET NO. 6 OF 14 SHEETS	STA. 809+50.00 TO STA. 810+00.00	CONTRACT NO. 62419				
PLLOT DATE = 12/7/2010	DATE = 12/6/10	REVISED -				ILLINOIS FED. AID PROJECT							