


DATE	
BY	
FINAL SURVEY	CONVERTED
SURVEY PLOTTED	TEMPLATE
NOTE BOOK	AREAS CHECKED
NO.	

DATE	
BY	
ORIGINAL SURVEY	CONVERTED
SURVEY PLOTTED	TEMPLATE
NOTE BOOK	AREAS CHECKED
NO.	

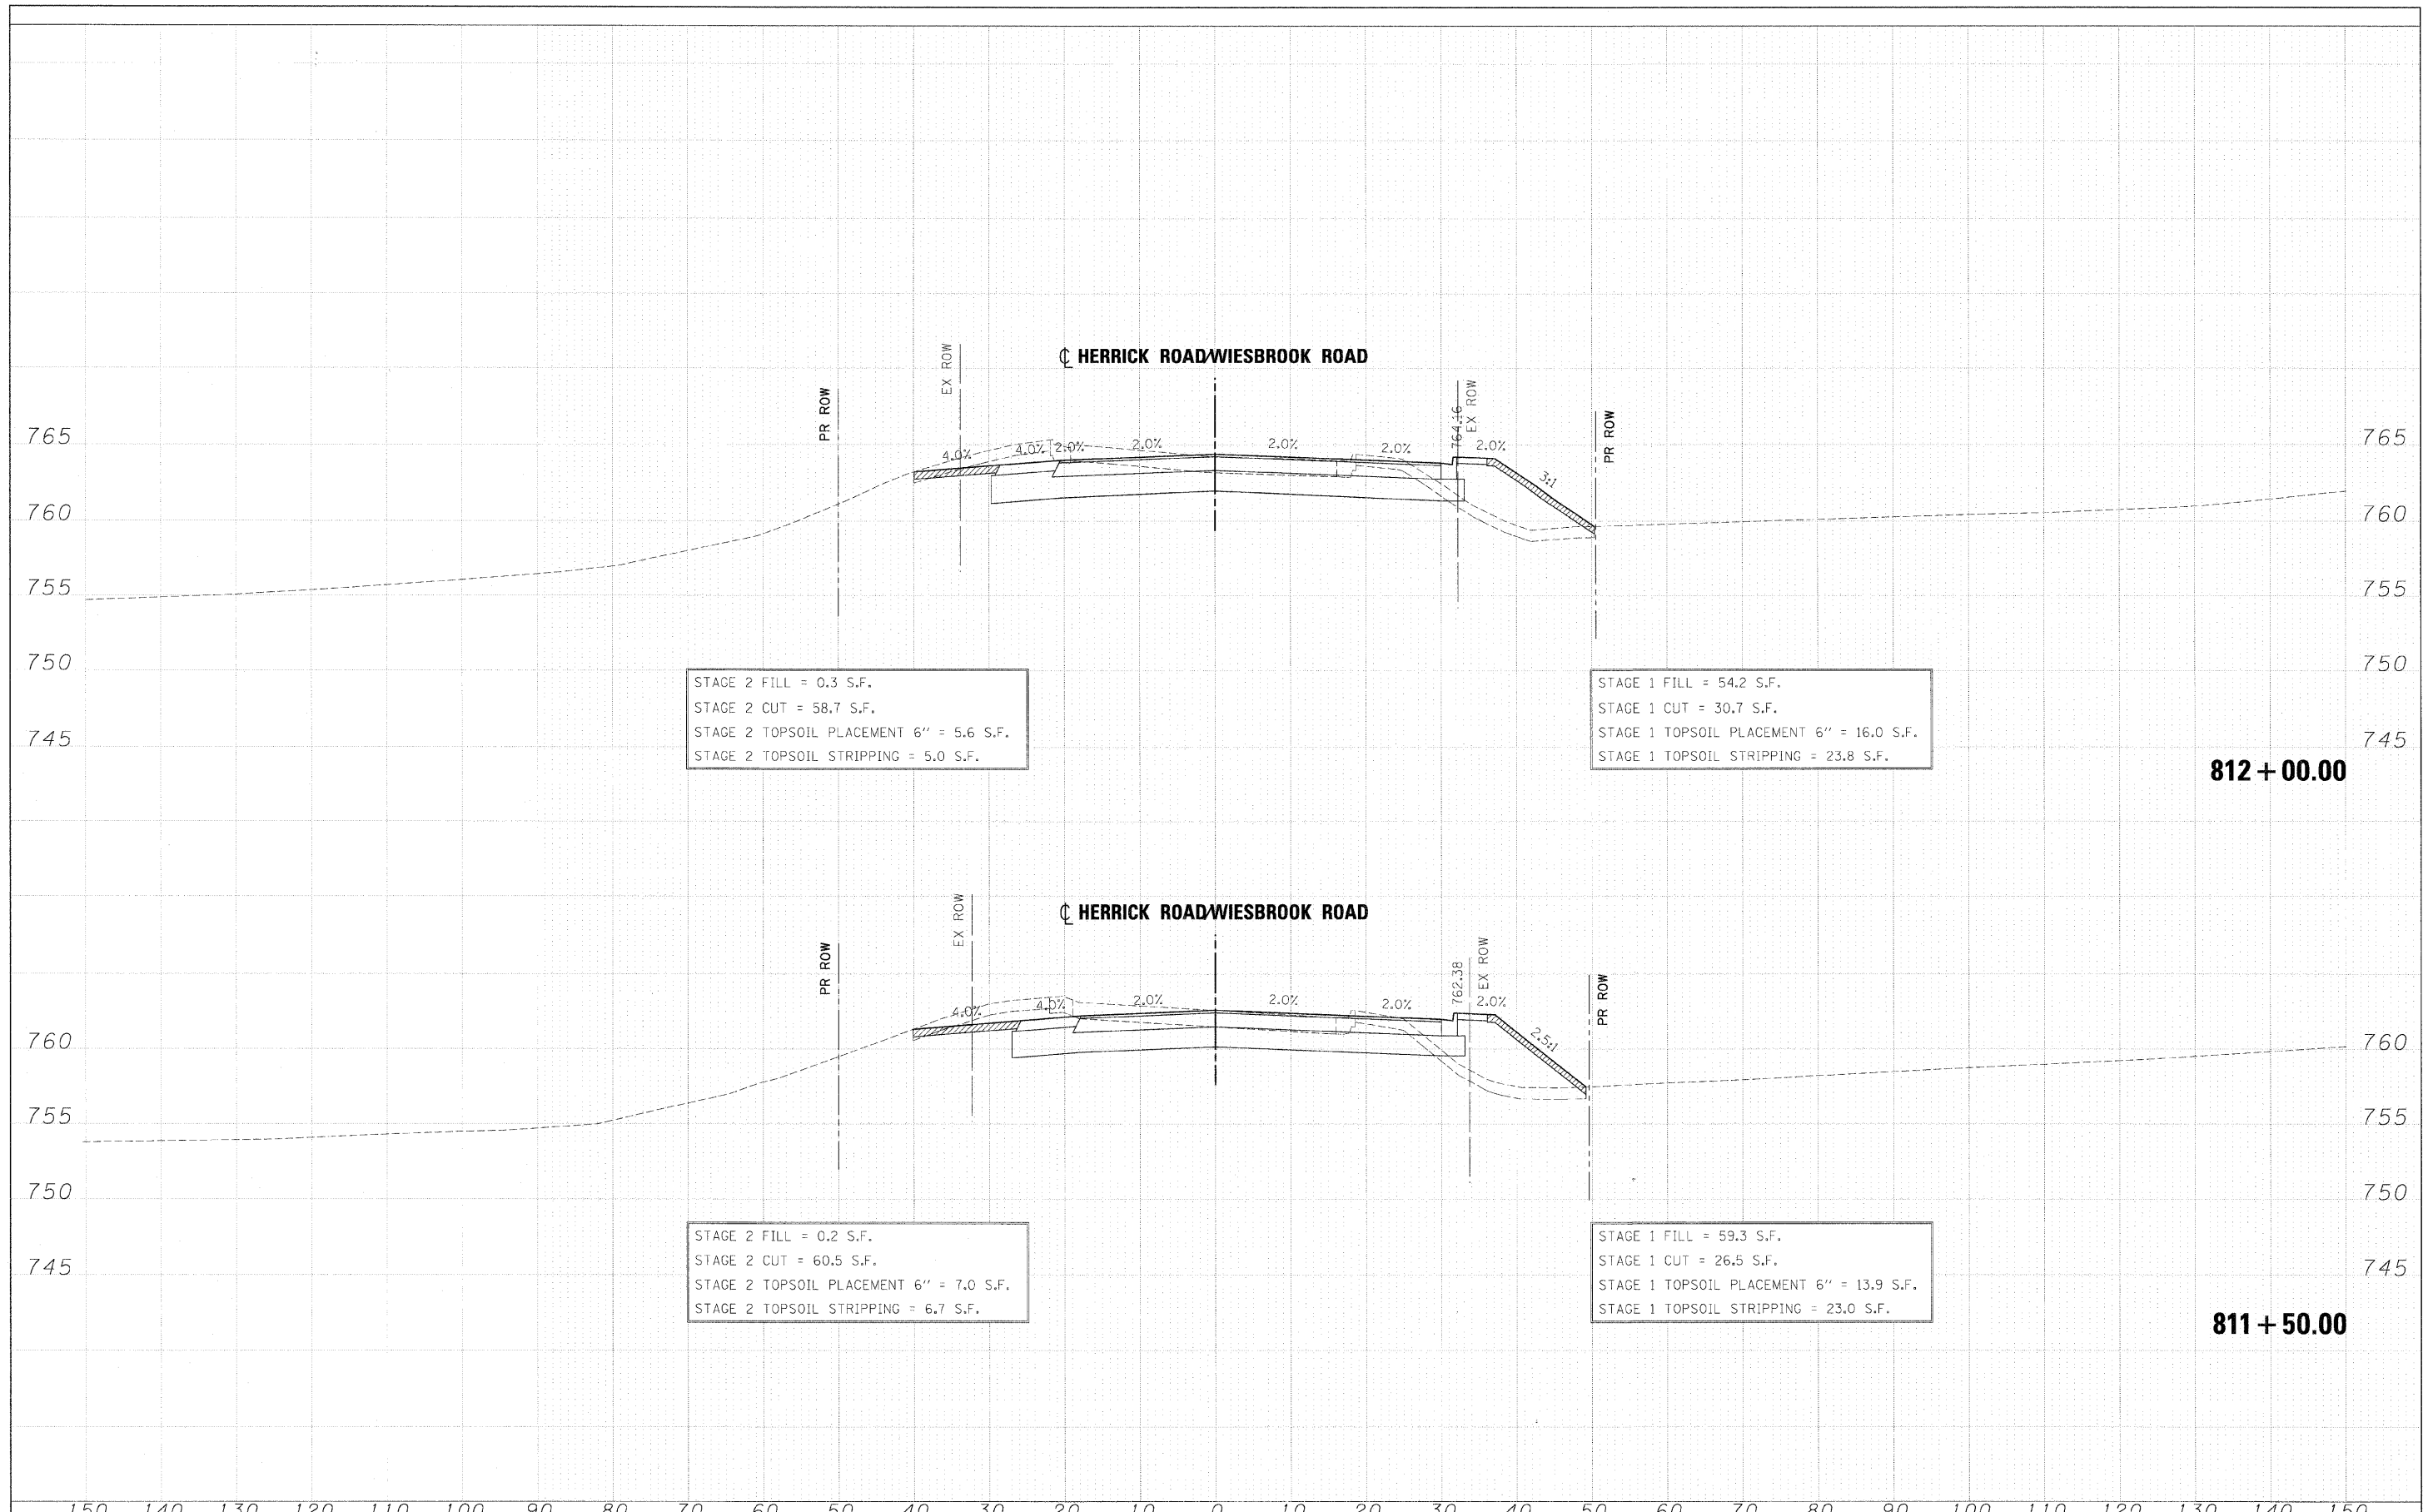

STAGE 2 FILL = 0.3 S.F.
 STAGE 2 CUT = 58.7 S.F.
 STAGE 2 TOPSOIL PLACEMENT 6" = 5.6 S.F.
 STAGE 2 TOPSOIL STRIPPING = 5.0 S.F.

STAGE 1 FILL = 54.2 S.F.
 STAGE 1 CUT = 30.7 S.F.
 STAGE 1 TOPSOIL PLACEMENT 6" = 16.0 S.F.
 STAGE 1 TOPSOIL STRIPPING = 23.8 S.F.

812 + 00.00

STAGE 2 FILL = 0.2 S.F.
 STAGE 2 CUT = 60.5 S.F.
 STAGE 2 TOPSOIL PLACEMENT 6" = 7.0 S.F.
 STAGE 2 TOPSOIL STRIPPING = 6.7 S.F.

STAGE 1 FILL = 59.3 S.F.
 STAGE 1 CUT = 26.5 S.F.
 STAGE 1 TOPSOIL PLACEMENT 6" = 13.9 S.F.
 STAGE 1 TOPSOIL STRIPPING = 23.0 S.F.

811 + 50.00

FILE NAME =	DESIGNED - JMM	REVISED -	benesch	STATE OF ILLINOIS DEPARTMENT OF TRANSPORTATION	CROSS SECTIONS - HERRICK ROAD/WIESBROOK ROAD	F.A. RTE.	SECTION	COUNTY	TOTAL SHEETS	SHEET NO.
...XDIG2419 XS_Herrick.dgn	DRAWN - BMH	REVISED -				365	(57 & 58)WRS-2	DUPAGE	681	639
USER NAME = tskbank	CHECKED - RMT	REVISED -				CONTRACT NO. 62419				
PLOT DATE = 12/7/2010	DATE - 12/6/10	REVISED -				[ILLINOIS] FED. AID PROJECT				
SCALE:						SHEET NO. 8 OF 14 SHEETS		STA. 811+50.00 TO STA. 812+00.00		