


FINAL SURVEY	SURVEY	DATE
NO. _____	NO. _____	BY _____
AREAS CHECKED	AREAS CHECKED	DATE _____

ORIGINAL SURVEY	SURVEY	DATE
NO. _____	NO. _____	BY _____
AREAS CHECKED	AREAS CHECKED	DATE _____

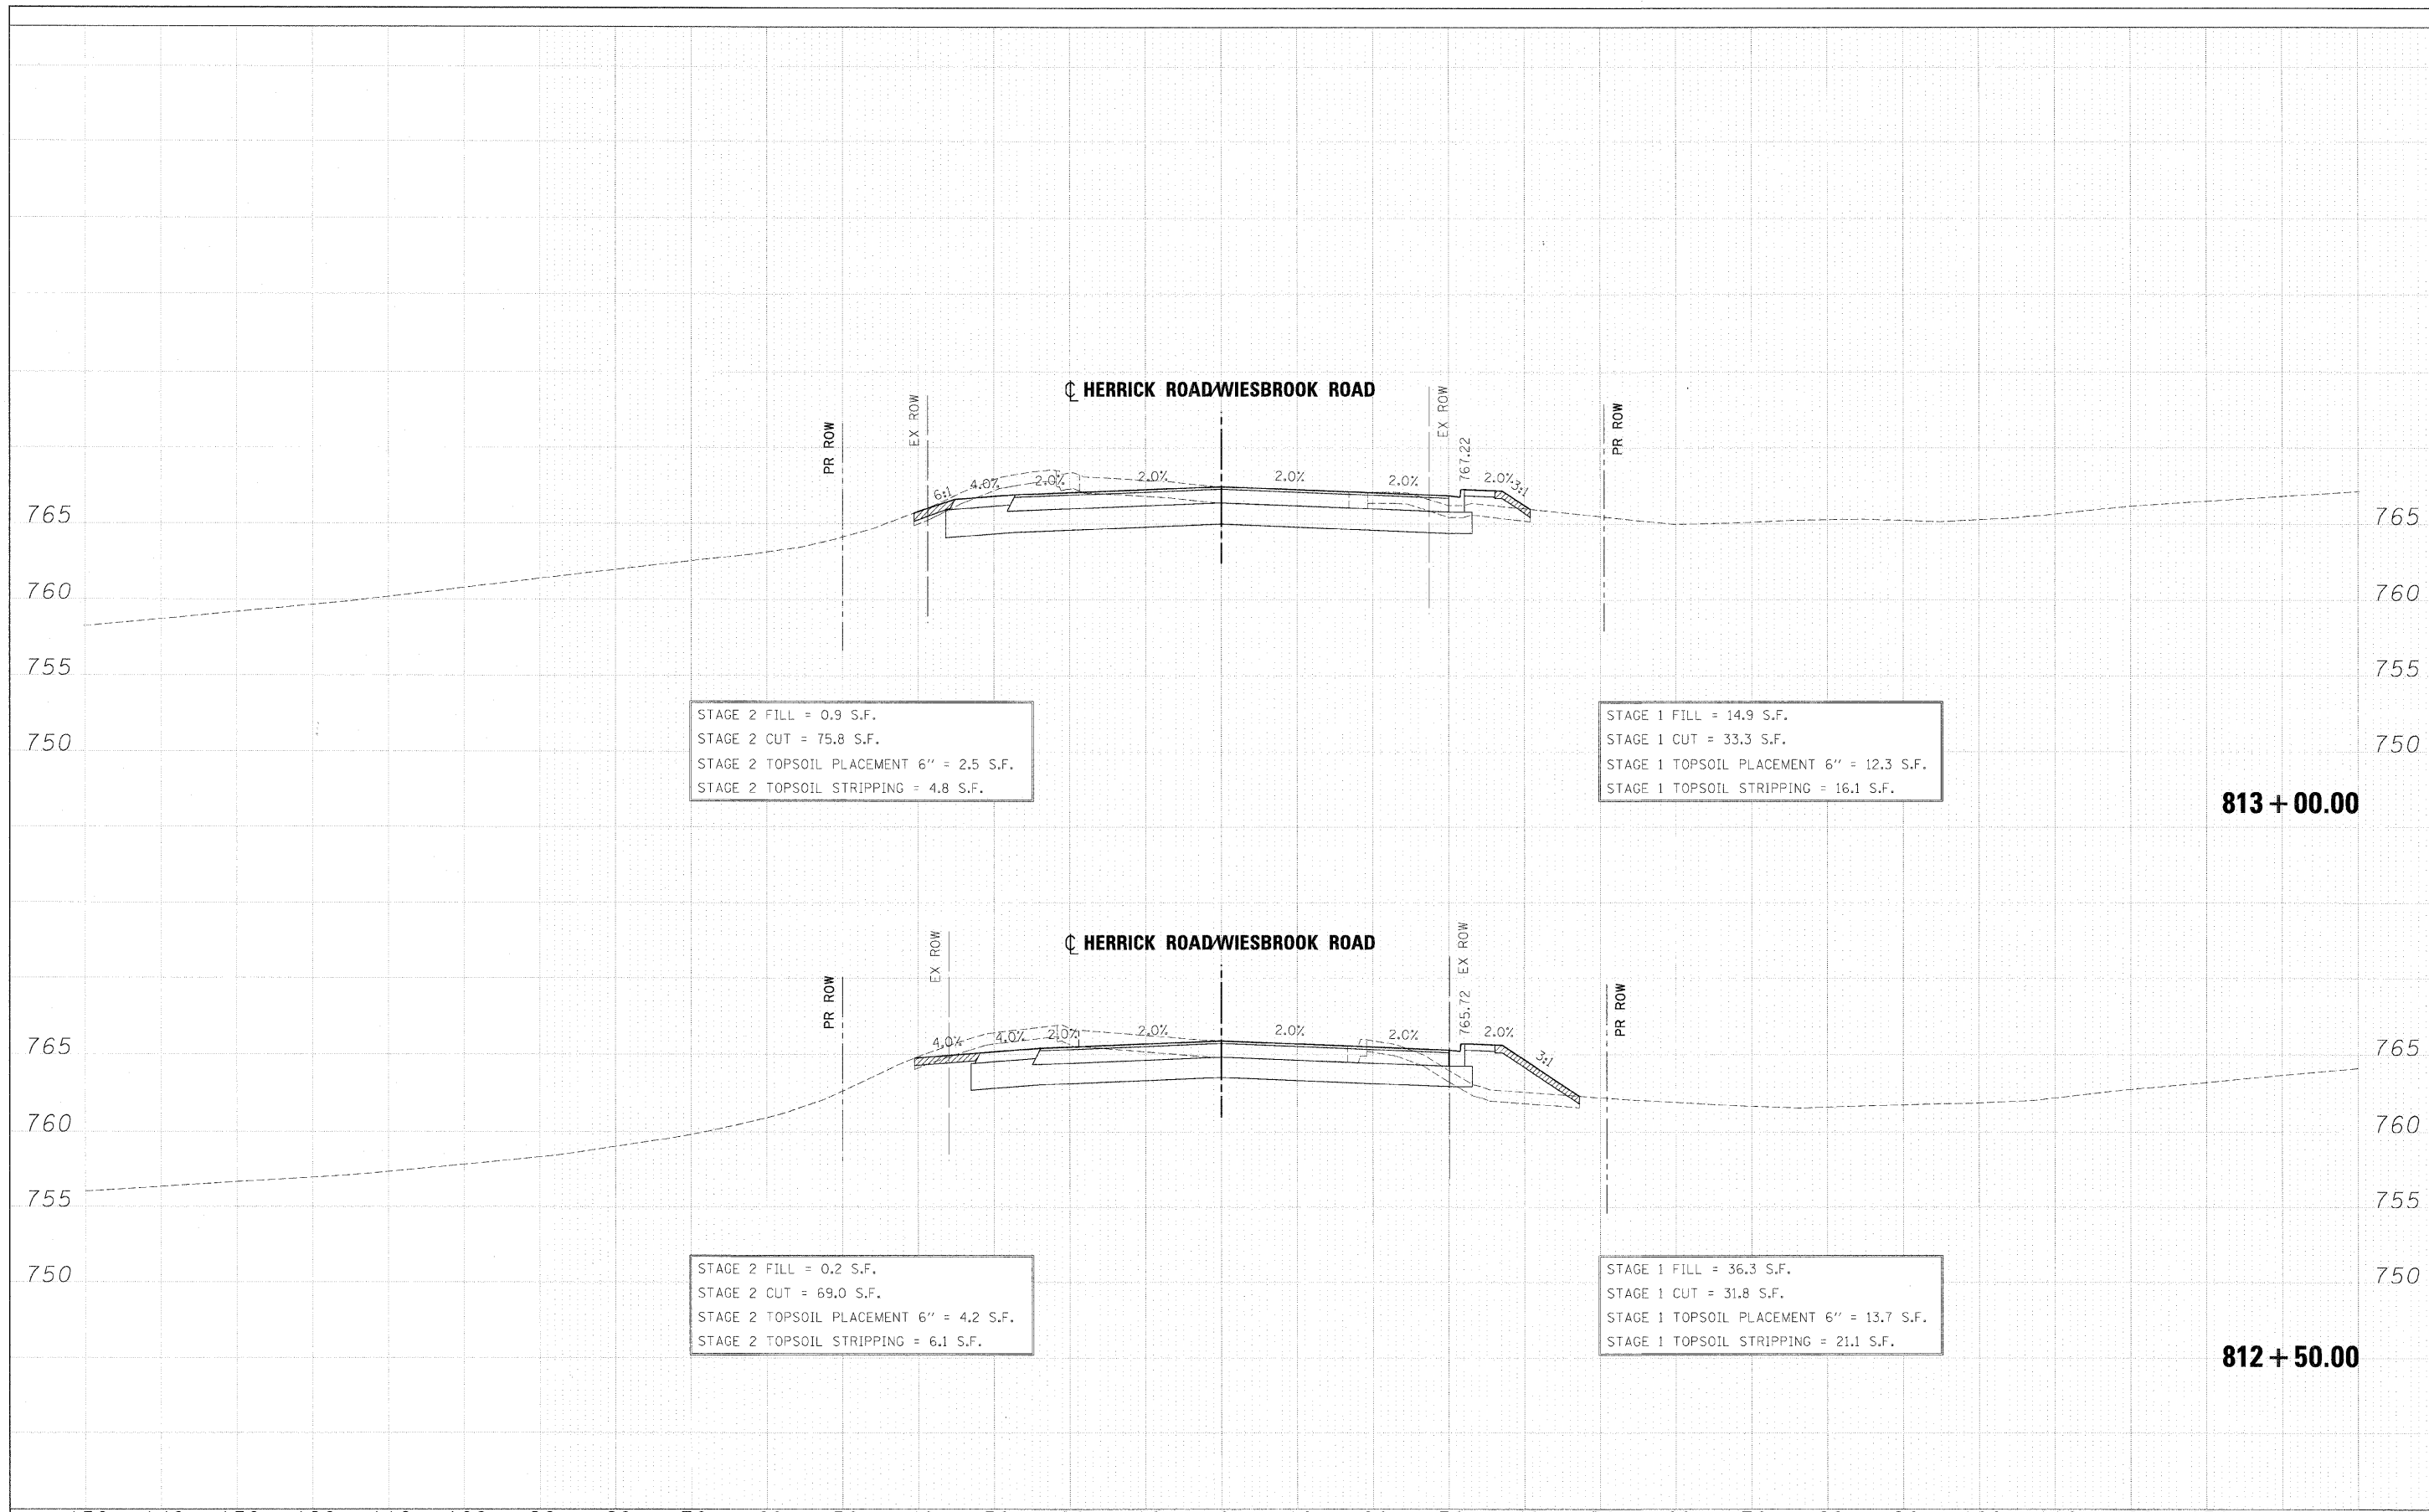

STAGE 2 FILL = 0.9 S.F.
 STAGE 2 CUT = 75.8 S.F.
 STAGE 2 TOPSOIL PLACEMENT 6" = 2.5 S.F.
 STAGE 2 TOPSOIL STRIPPING = 4.8 S.F.

STAGE 1 FILL = 14.9 S.F.
 STAGE 1 CUT = 33.3 S.F.
 STAGE 1 TOPSOIL PLACEMENT 6" = 12.3 S.F.
 STAGE 1 TOPSOIL STRIPPING = 16.1 S.F.

813 + 00.00

STAGE 2 FILL = 0.2 S.F.
 STAGE 2 CUT = 69.0 S.F.
 STAGE 2 TOPSOIL PLACEMENT 6" = 4.2 S.F.
 STAGE 2 TOPSOIL STRIPPING = 6.1 S.F.

STAGE 1 FILL = 36.3 S.F.
 STAGE 1 CUT = 31.8 S.F.
 STAGE 1 TOPSOIL PLACEMENT 6" = 13.7 S.F.
 STAGE 1 TOPSOIL STRIPPING = 21.1 S.F.

812 + 50.00