


FINAL SURVEY	DATE
SURVEYED	BY
PLOTTED	
TEMPLATE	
AREAS	
CHECKED	
NO.	

ORIGINAL SURVEY	DATE
SURVEYED	BY
PLOTTED	
TEMPLATE	
AREAS	
CHECKED	
NO.	

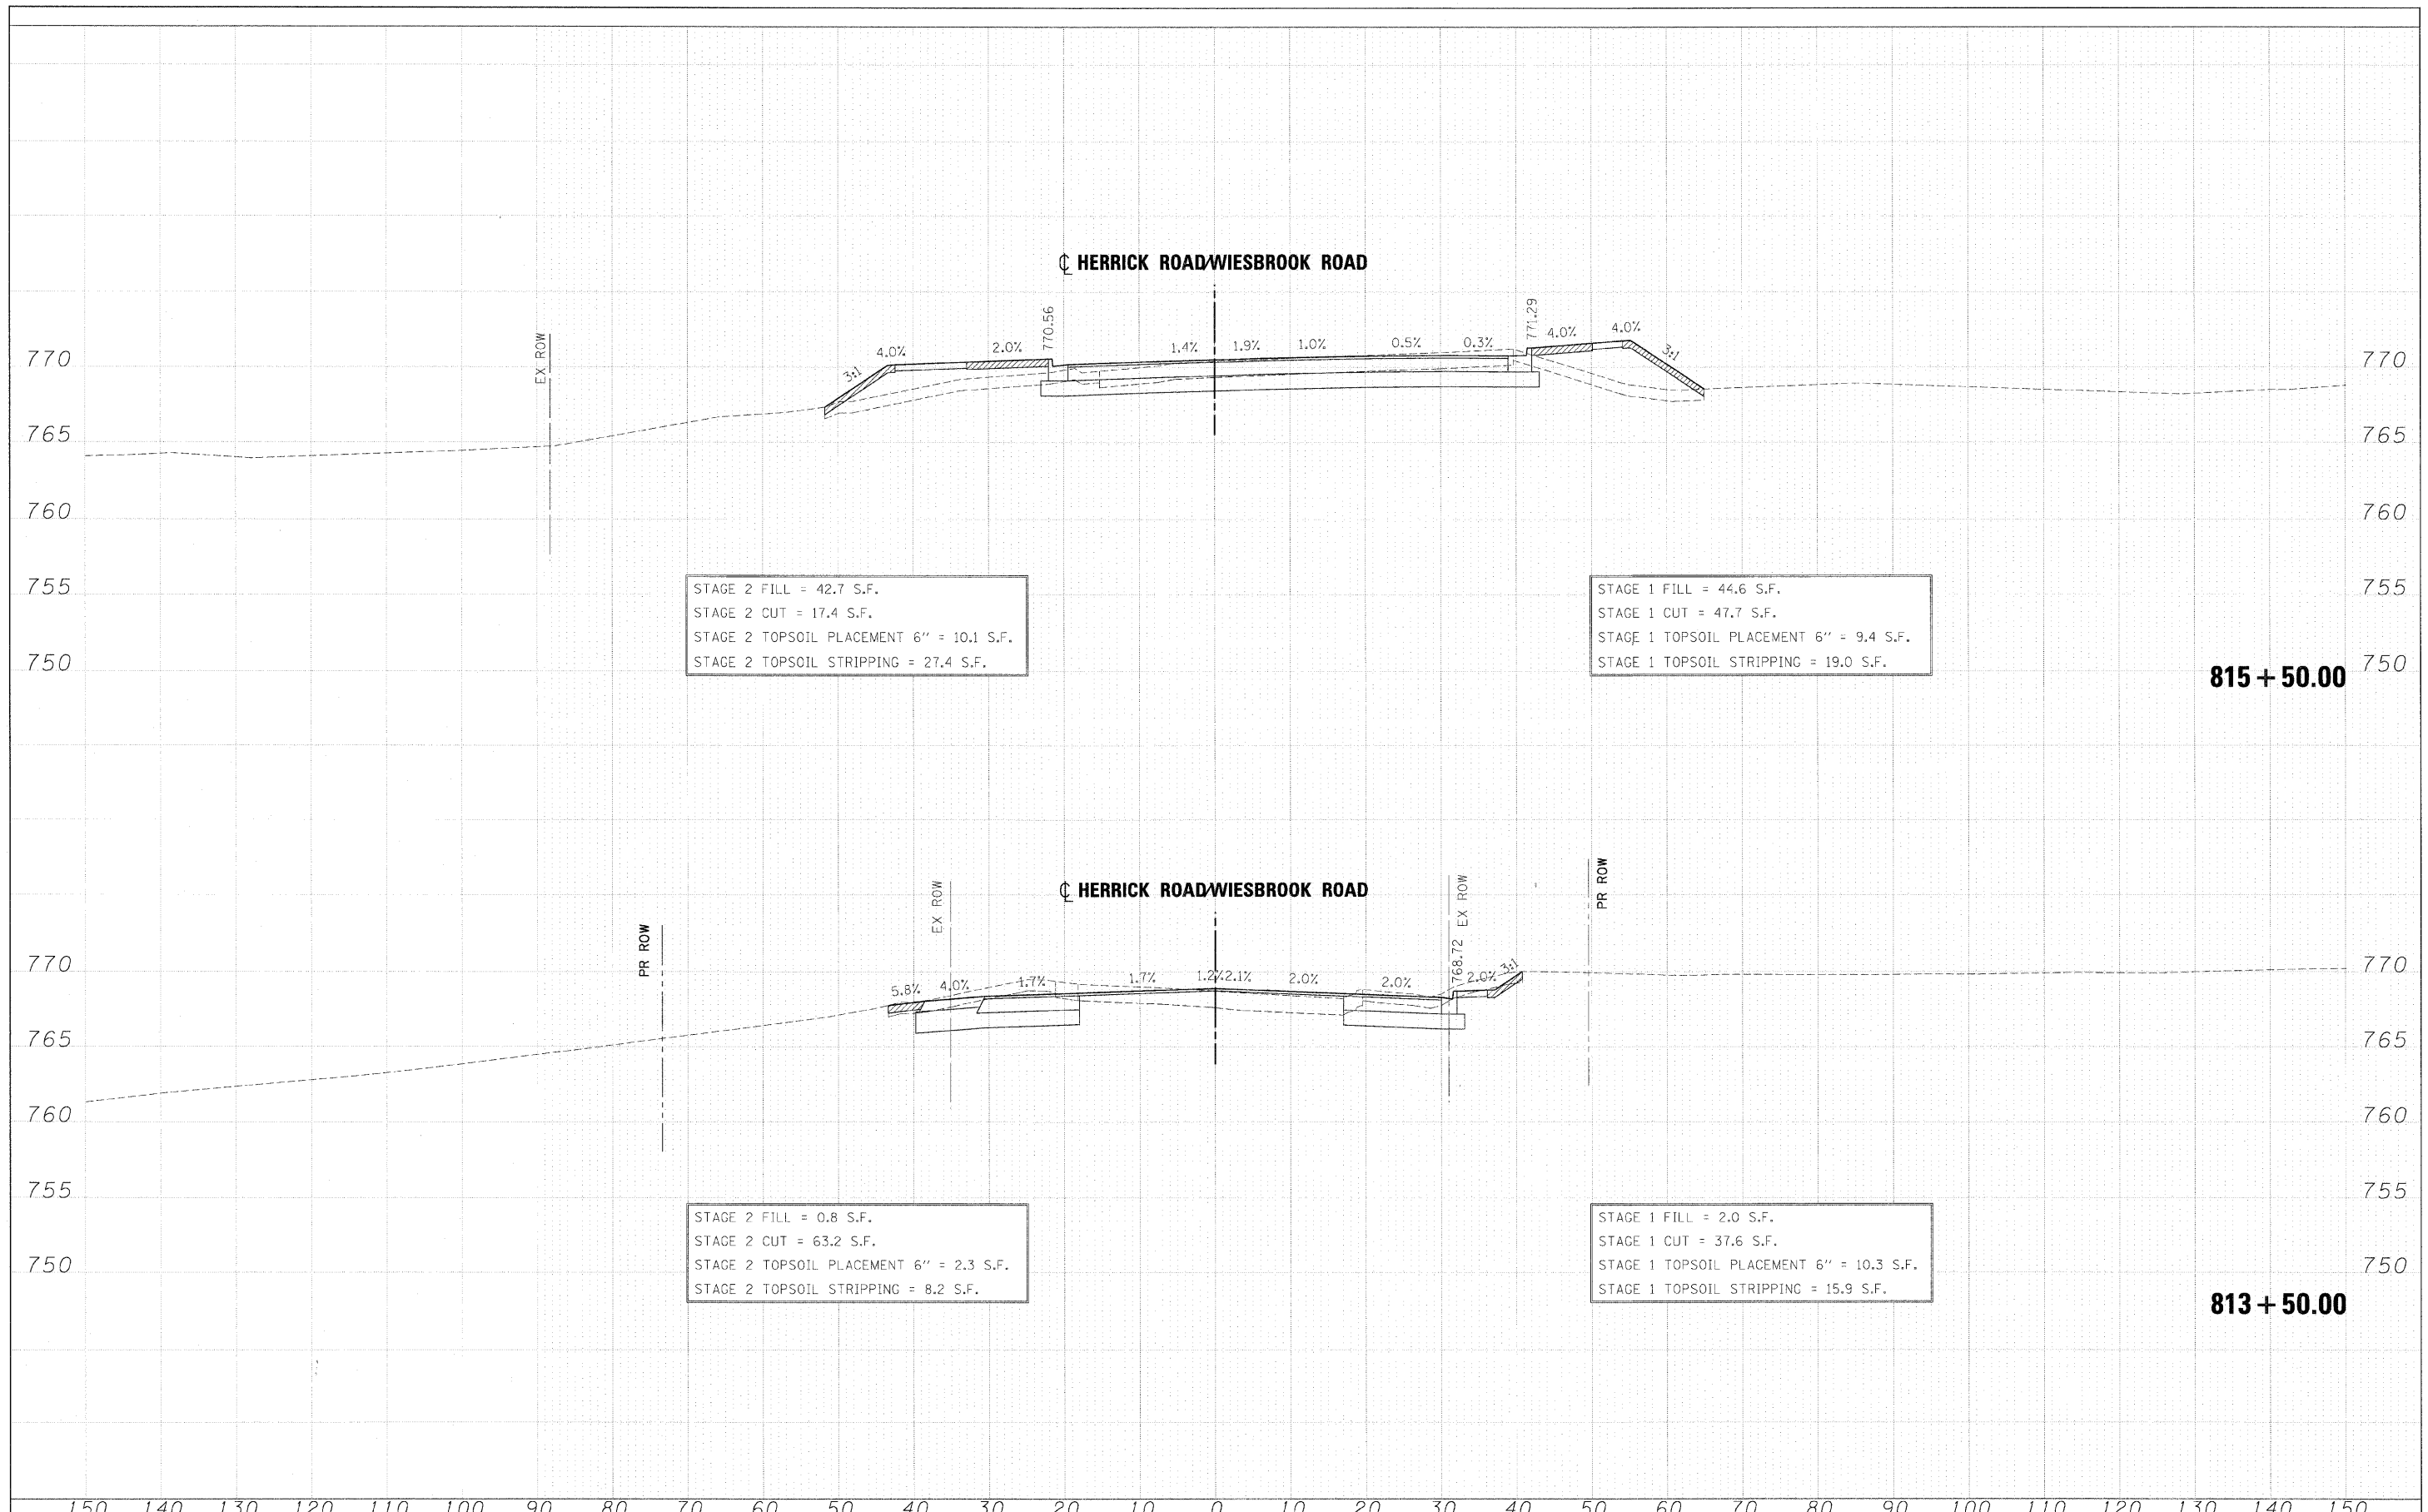

STAGE 2 FILL = 42.7 S.F.  
 STAGE 2 CUT = 17.4 S.F.  
 STAGE 2 TOPSOIL PLACEMENT 6" = 10.1 S.F.  
 STAGE 2 TOPSOIL STRIPPING = 27.4 S.F.

STAGE 1 FILL = 44.6 S.F.  
 STAGE 1 CUT = 47.7 S.F.  
 STAGE 1 TOPSOIL PLACEMENT 6" = 9.4 S.F.  
 STAGE 1 TOPSOIL STRIPPING = 19.0 S.F.

**815 + 50.00**

STAGE 2 FILL = 0.8 S.F.  
 STAGE 2 CUT = 63.2 S.F.  
 STAGE 2 TOPSOIL PLACEMENT 6" = 2.3 S.F.  
 STAGE 2 TOPSOIL STRIPPING = 8.2 S.F.

STAGE 1 FILL = 2.0 S.F.  
 STAGE 1 CUT = 37.6 S.F.  
 STAGE 1 TOPSOIL PLACEMENT 6" = 10.3 S.F.  
 STAGE 1 TOPSOIL STRIPPING = 15.9 S.F.

**813 + 50.00**