


FIRM SURVEY NOTE BOOK NO.	SURVEY PLOTTED TEMPLATE AREAS CHECKED	DATE

ORIGINAL SURVEY NOTE BOOK NO.	SURVEY PLOTTED TEMPLATE AREAS CHECKED	DATE

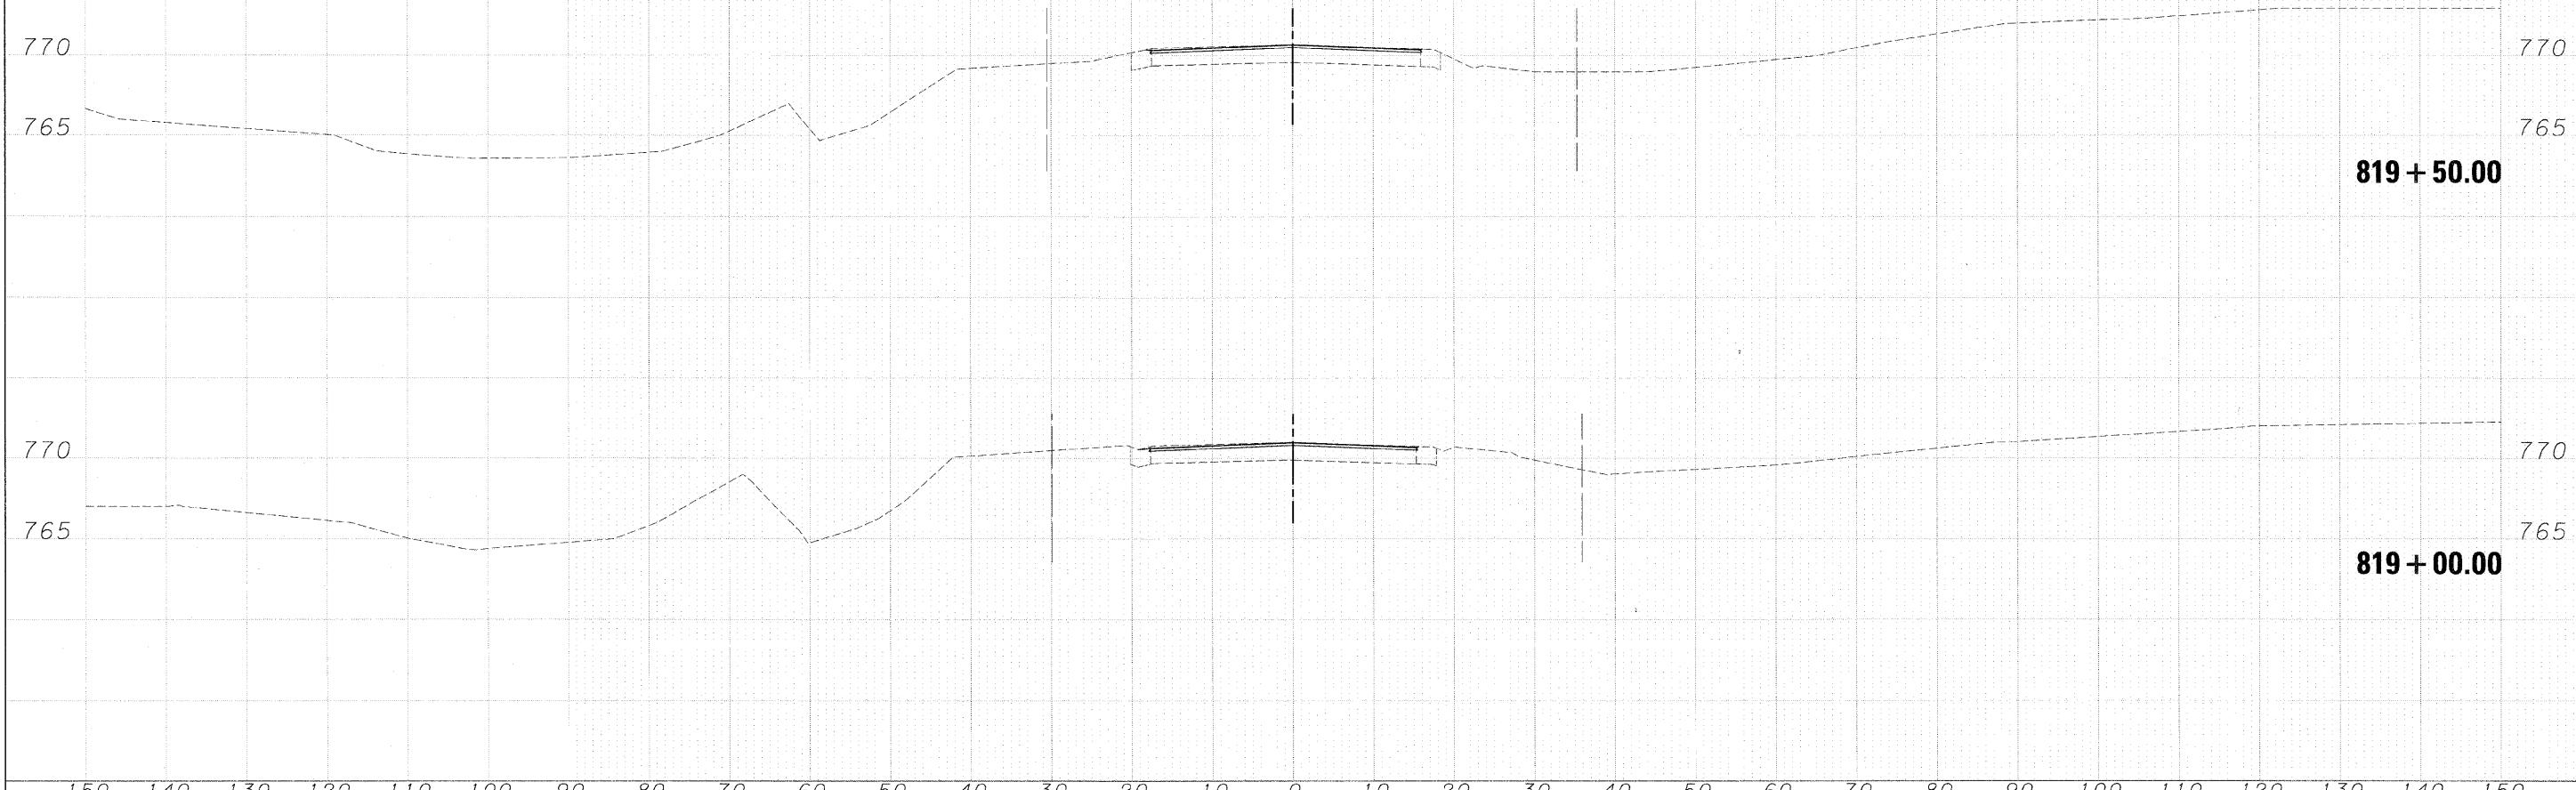

FILE NAME = ...\D182419-X5_Herrick.dgn	DESIGNED - JMM	REVISED -	benesch STATE OF ILLINOIS DEPARTMENT OF TRANSPORTATION	CROSS SECTIONS - HERRICK ROAD/WEISBROOK ROAD SCALE: SHEET NO. 13 OF 14 SHEETS STA. 819+00.00 TO STA. 819+50.00	F.A. RTE.	SECTION	COUNTY	TOTAL SHEETS	SHEET NO.
USER NAME = tblank	DRAWN - BMH	REVISED -			365	(57 & 58)WRS-2	DUPAGE	681	644
PLOT DATE = 12/7/2010	CHECKED - RMT	REVISED -			CONTRACT NO. 62419				
DATE - 12/6/10	REVISED -	ILLINOIS FED. AID PROJECT							