


FINAL SURVEY	SKIPPED	DATE
NOTE BOOK	PLOTTED	BY
NO.	TEMPLATE	
	AREAS	
	CHECKED	

ORIGINAL SURVEY	SKIPPED	DATE
NOTE BOOK	PLOTTED	BY
NO.	TEMPLATE	
	AREAS	
	CHECKED	

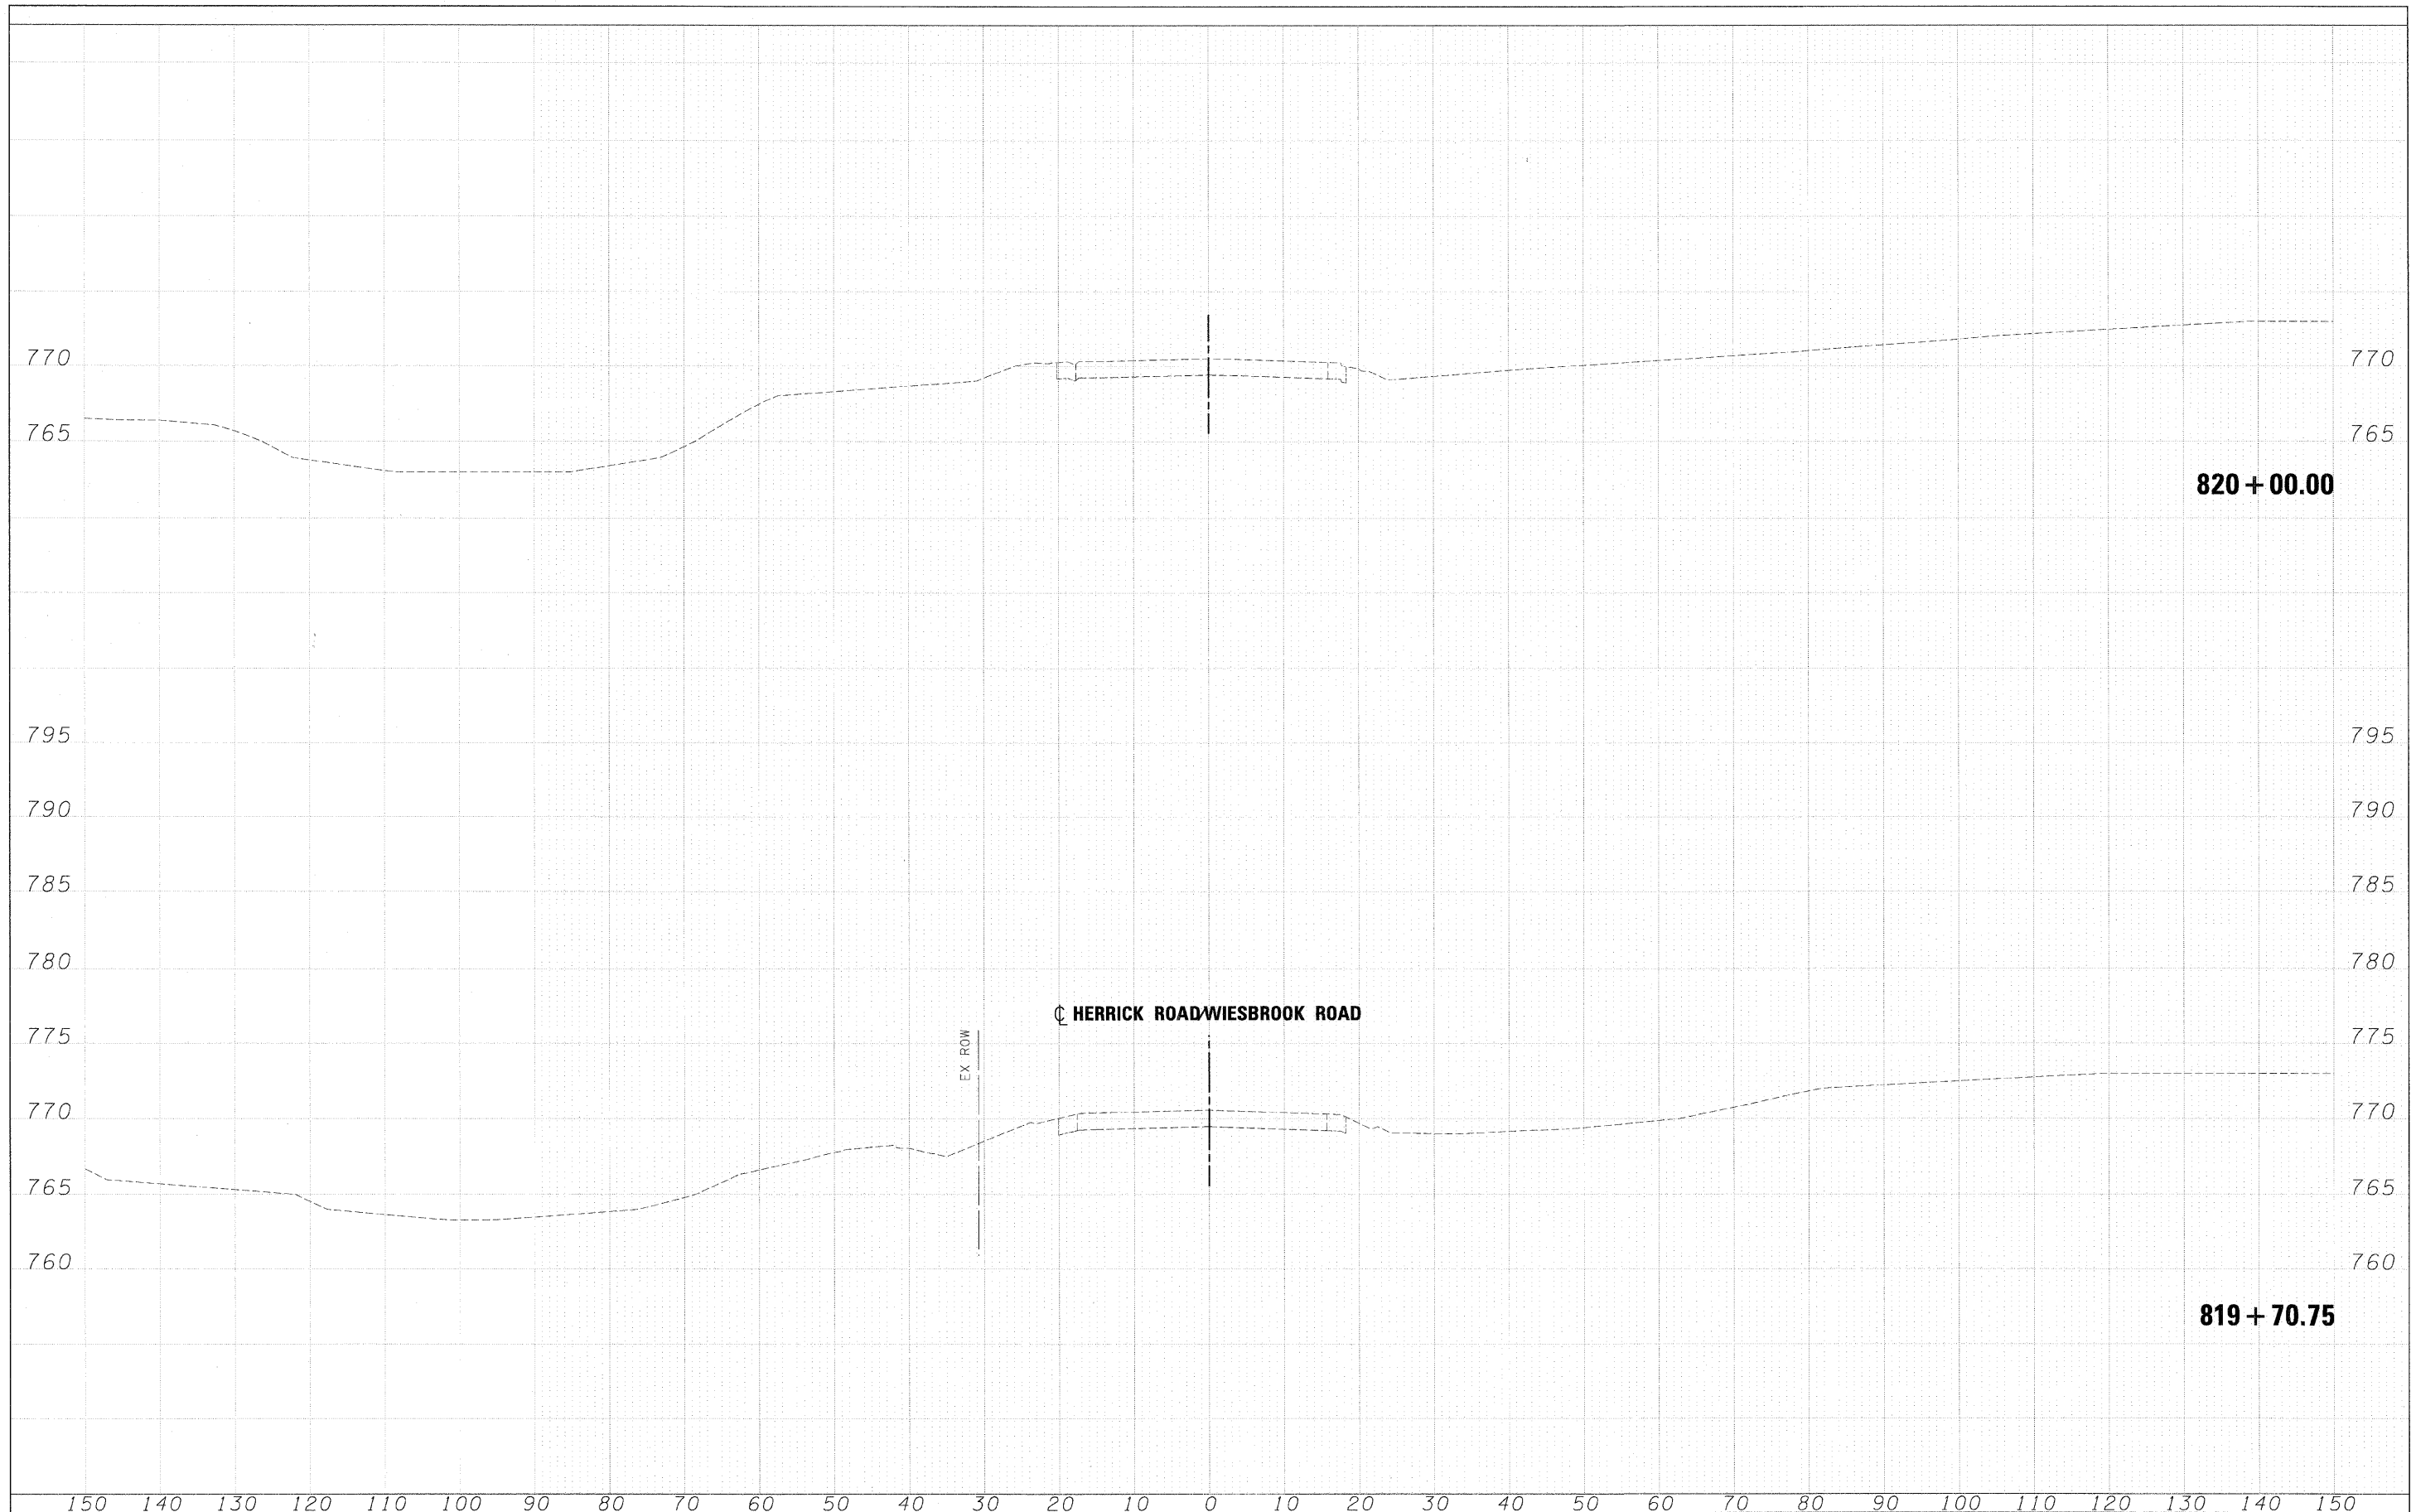

FILE NAME =	DESIGNED - JMM	REVISED -	benesch	STATE OF ILLINOIS DEPARTMENT OF TRANSPORTATION	CROSS SECTIONS - HERRICK ROAD/WIESBROOK ROAD	F.A. RTE.	SECTION	COUNTY	TOTAL SHEETS	SHEET NO.
...:\CD\62419-XS_Herrick.dgn	DRAWN - BMH	REVISED -				365	(57 & 58)WRS-2	DUPAGE	681	645
USER NAME = tblank	CHECKED - RMT	REVISED -				CONTRACT NO. 62419				
PL OT DATE = 12/7/2010	DATE - 12/6/10	REVISED -				ILLINOIS FED. AID PROJECT				
SCALE:						SHEET NO. 14 OF 14 SHEETS		STA. 819+70.75 TO STA. 820+00.00		