


|           |  |
|-----------|--|
| DATE      |  |
| BY        |  |
| REVISIONS |  |
| SURVEY    |  |
| PLOTTED   |  |
| TEMPLATE  |  |
| AREAS     |  |
| CHECKED   |  |
| NO.       |  |

|           |  |
|-----------|--|
| DATE      |  |
| BY        |  |
| REVISIONS |  |
| SURVEY    |  |
| PLOTTED   |  |
| TEMPLATE  |  |
| AREAS     |  |
| CHECKED   |  |
| NO.       |  |

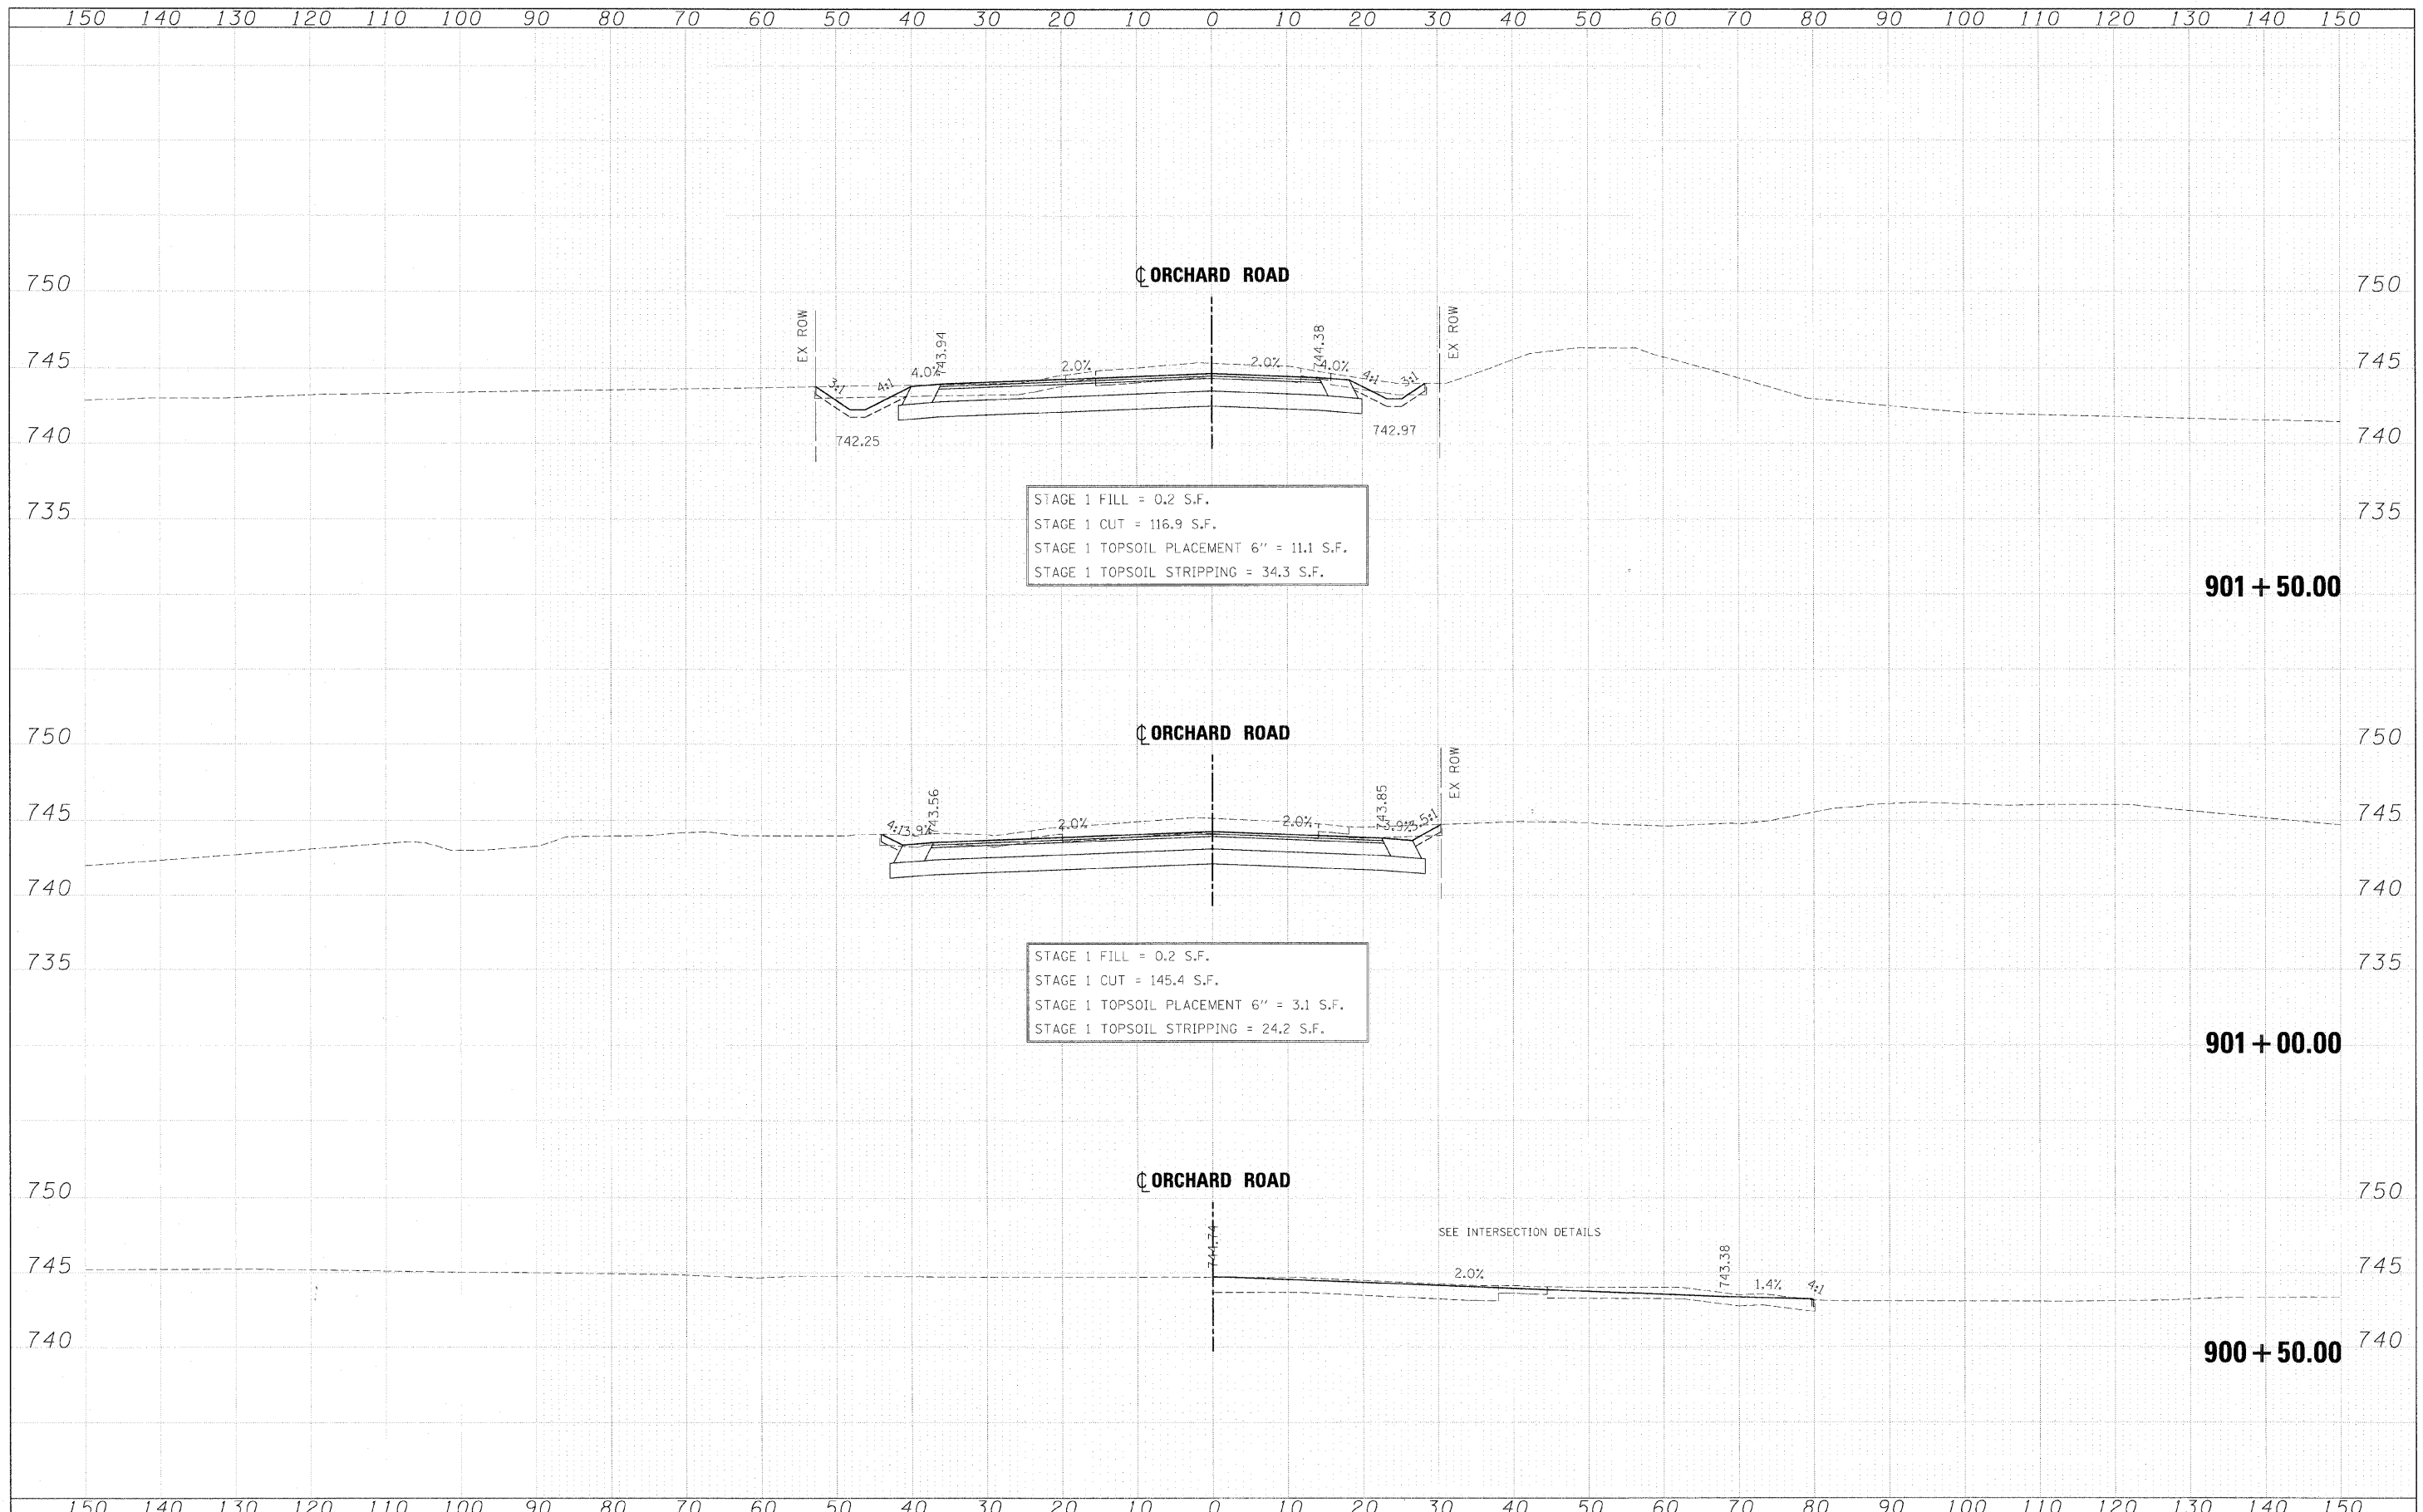

STAGE 1 FILL = 0.2 S.F.  
 STAGE 1 CUT = 116.9 S.F.  
 STAGE 1 TOPSOIL PLACEMENT 6" = 11.1 S.F.  
 STAGE 1 TOPSOIL STRIPPING = 34.3 S.F.

STAGE 1 FILL = 0.2 S.F.  
 STAGE 1 CUT = 145.4 S.F.  
 STAGE 1 TOPSOIL PLACEMENT 6" = 3.1 S.F.  
 STAGE 1 TOPSOIL STRIPPING = 24.2 S.F.

|   |                |           |                |   |                     |                         |                |                                  |              |           |
|---|----------------|-----------|----------------|---|---------------------|-------------------------|----------------|----------------------------------|--------------|-----------|
| FILE NAME = ...\\D162419-XS_ORCHARD.DGN | DESIGNED - JMM | REVISED - | <b>benesch</b> | <b>STATE OF ILLINOIS<br/>DEPARTMENT OF TRANSPORTATION</b> | <b>ORCHARD ROAD</b> | F.A. RTE.               | SECTION        | COUNTY                           | TOTAL SHEETS | SHEET NO. |
| USER NAME = tblank                      | DRAWN - BMH    | REVISED - |                |   |                     | 365                     | 157 & 581WRS-2 | DUPAGE                           | 681          | 646       |
| PLT DATE = 12/7/2018                    | CHECKED - RMT  | REVISED - |                |   |                     | CONTRACT NO. 62419      |                | ILLINOIS FED. AID PROJECT        |              |           |
| DATE - 12/6/10                          | REVISED -      | SCALE:    |                |   |                     | SHEET NO. 1 OF 8 SHEETS |                | STA. 900+50.00 TO STA. 901+50.00 |              |           |