


FINAL SURVEY	SURVEY	DATE
NOTE BOOK	PLOTTED	BY
AREAS CHECKED	TEMPLATE	
NO.		

ORIGINAL SURVEY	SURVEY	DATE
NOTE BOOK	PLOTTED	BY
AREAS CHECKED	TEMPLATE	
NO.		

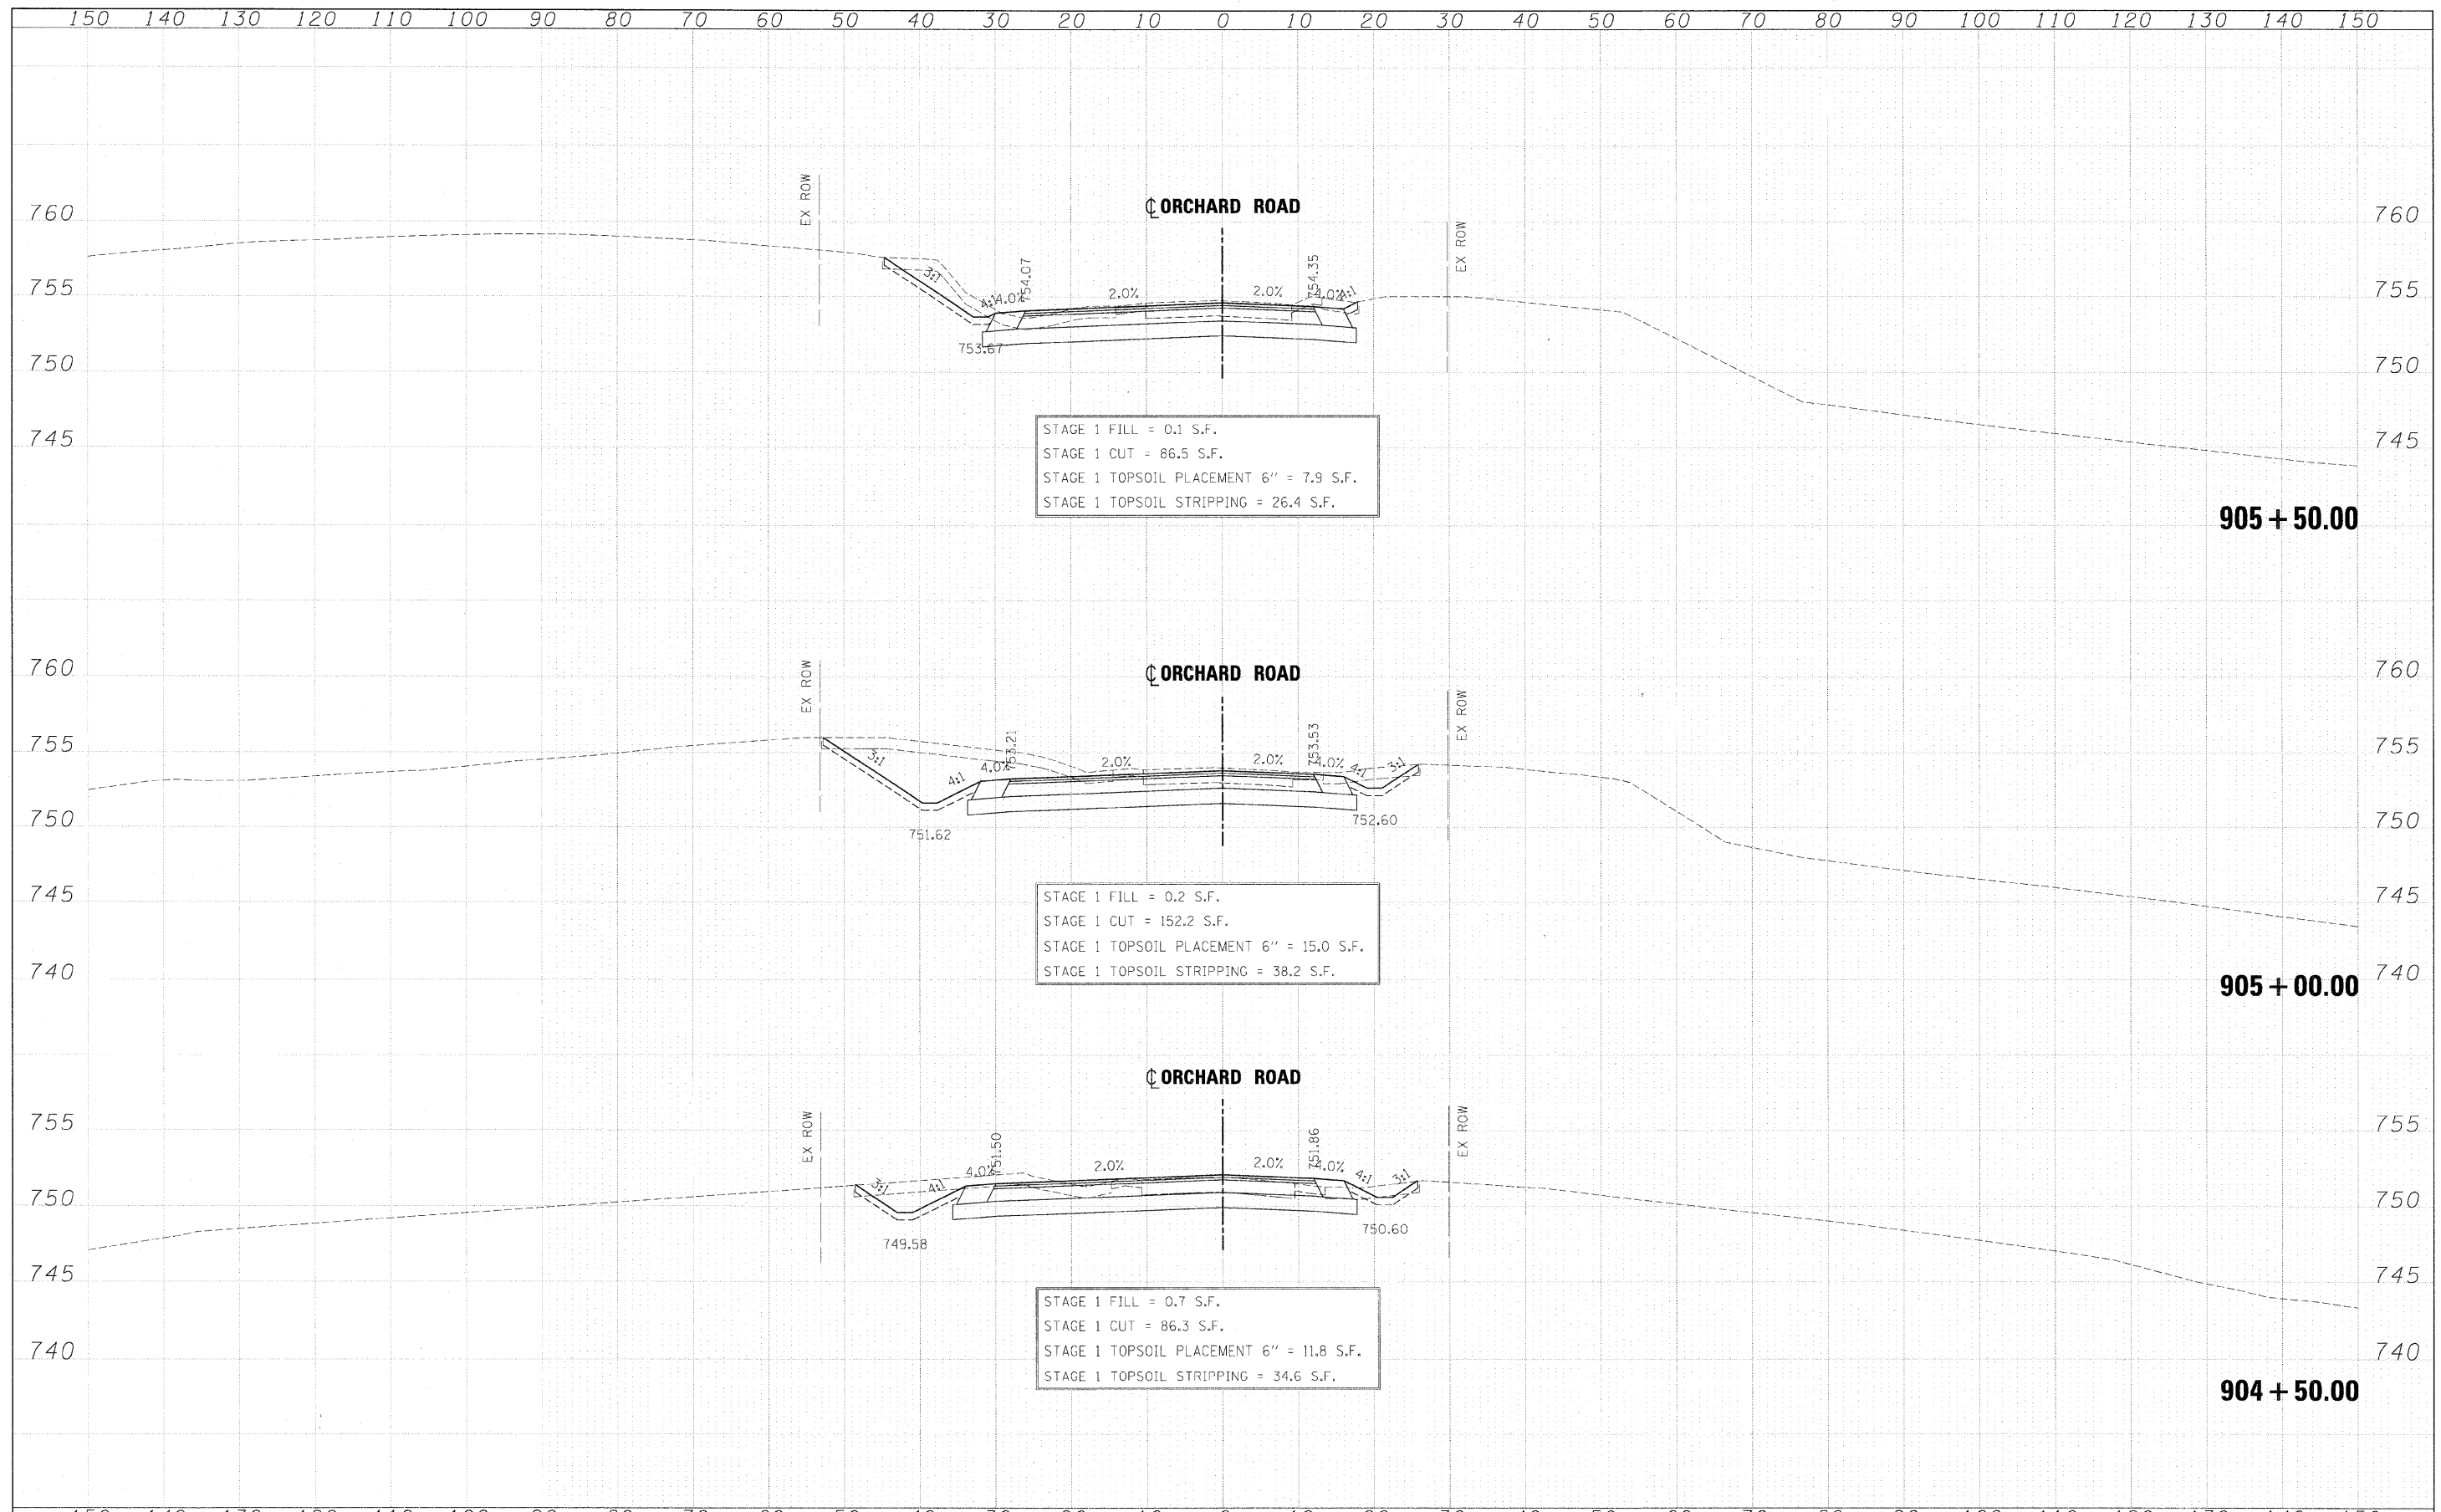

FILE NAME = ...	DESIGNED - JMM	REVISED -	<b>benesch</b>	<b>STATE OF ILLINOIS DEPARTMENT OF TRANSPORTATION</b>	<b>ORCHARD ROAD</b>	F.A. RTE.	SECTION	COUNTY	TOTAL SHEETS	SHEET NO.
USER NAME = tblank	DRAWN - BMH	REVISED -				365	(57 & 58)WRS-2	DUPAGE	681	649
PLOT DATE = 12/7/2010	CHECKED - RMT	REVISED -				CONTRACT NO. 62419		ILLINOIS FED. AID PROJECT		
DATE - 12/6/10	REVISED -	SCALE: SHEET NO. 4 OF 8 SHEETS				STA. 904+50.00 TO STA. 905+50.00				