


150 140 130 120 110 100 90 80 70 60 50 40 30 20 10 0 10 20 30 40 50 60 70 80 90 100 110 120 130 140 150

FINAL SURVEY	SUBMITTED	DATE
NOTE BOOK	PLOTTED	BY
NO.	AREAS CHECKED	
	AREAS CHECKED	

ORIGINAL SURVEY	SUBMITTED	DATE
NOTE BOOK	PLOTTED	BY
NO.	AREAS CHECKED	
	AREAS CHECKED	

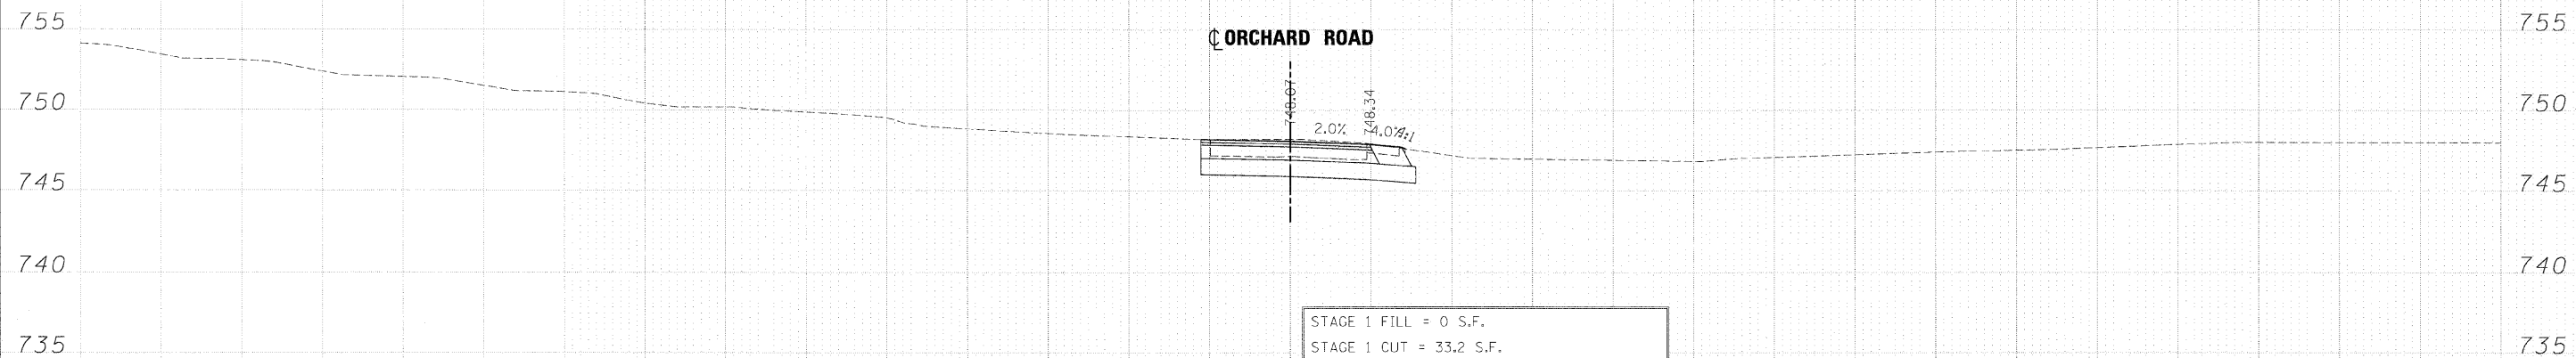

909 + 22.25

150 140 130 120 110 100 90 80 70 60 50 40 30 20 10 0 10 20 30 40 50 60 70 80 90 100 110 120 130 140 150

FILE NAME =	DESIGNED - JMM	REVISED -
...\\D162419-XS_ORCHARD.DGN	DRAWN - BMH	REVISED -
USER NAME = blank	CHECKED - RMT	REVISED -
PLCT DATE = 12/7/2010	DATE - 12/6/10	REVISED -

benesch

**STATE OF ILLINOIS
DEPARTMENT OF TRANSPORTATION**

ORCHARD ROAD

SCALE: SHEET NO. 8 OF 8 SHEETS STA. 909+22.25 TO STA. 909+22.25

F.A. RTE.	SECTION	COUNTY	TOTAL SHEETS	SHEET NO.
365	(57 & 58)WRS-2	DUPAGE	681	653
			CONTRACT NO. 62419	
ILLINOIS FED. AID PROJECT				