


DATE	BY
DESIGNED	BY
PLOTTED	BY
TEMPLATE	BY
AREAS	BY
CHECKED	BY
NO.	

DATE	BY
DESIGNED	BY
PLOTTED	BY
TEMPLATE	BY
AREAS	BY
CHECKED	BY
NO.	

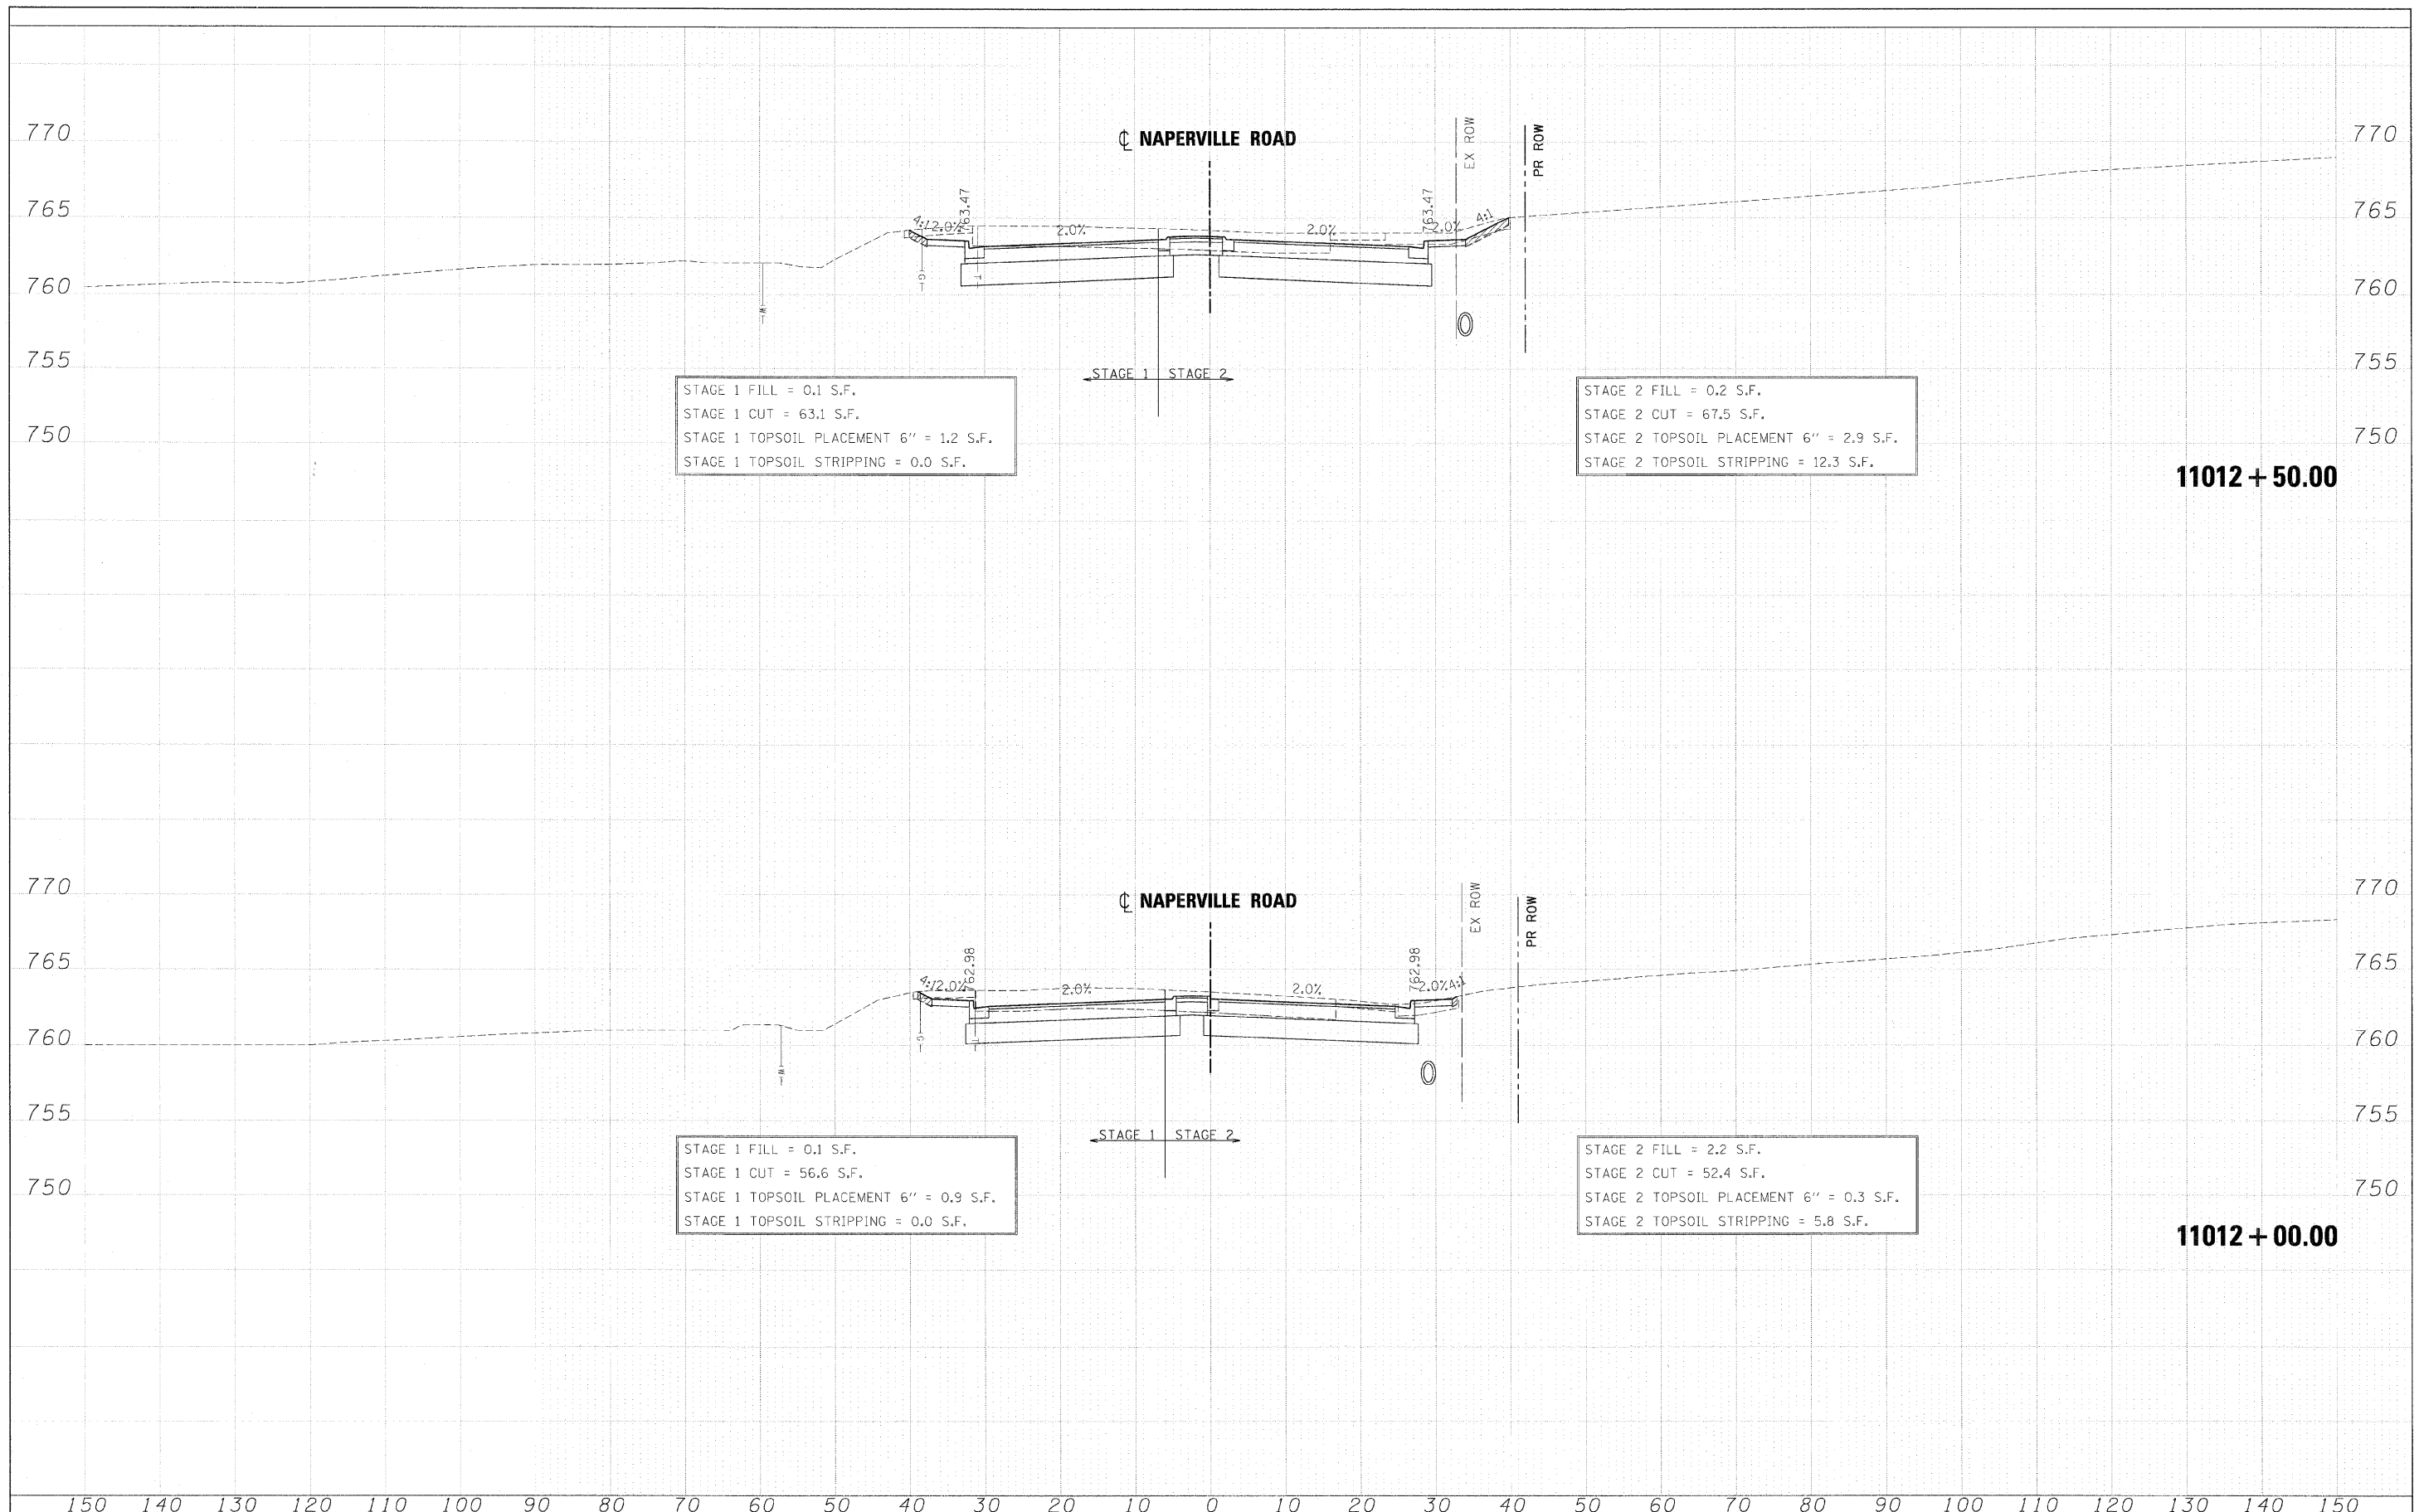

FILE NAME =	DESIGNED - JMM	REVISED -	benesch	STATE OF ILLINOIS DEPARTMENT OF TRANSPORTATION	CROSS SECTIONS - NAPERVILLE ROAD	F.A. RTE.	SECTION	COUNTY	TOTAL SHEET NO.	
... \D162419-X5_Naper.dgn	DRAWN - BMH	REVISED -				365	(57 & 58)WRS-2	DUPAGE	681	656
USER NAME = tblank	CHECKED - RMT	REVISED -				CONTRACT NO. 62419				
DATE = 12/7/2010	DATE - 12/6/10	REVISED -				ILLINOIS FED. AID PROJECT				