


FINAL SURVEY	SUBMITTED	DATE
NOTE BOOK	PLOTTED	BY
NO.	TEMPLATE	
	AREAS	
	CHECKED	

ORIGINAL SURVEY	SUBMITTED	DATE
NOTE BOOK	PLOTTED	BY
NO.	TEMPLATE	
	AREAS	
	CHECKED	

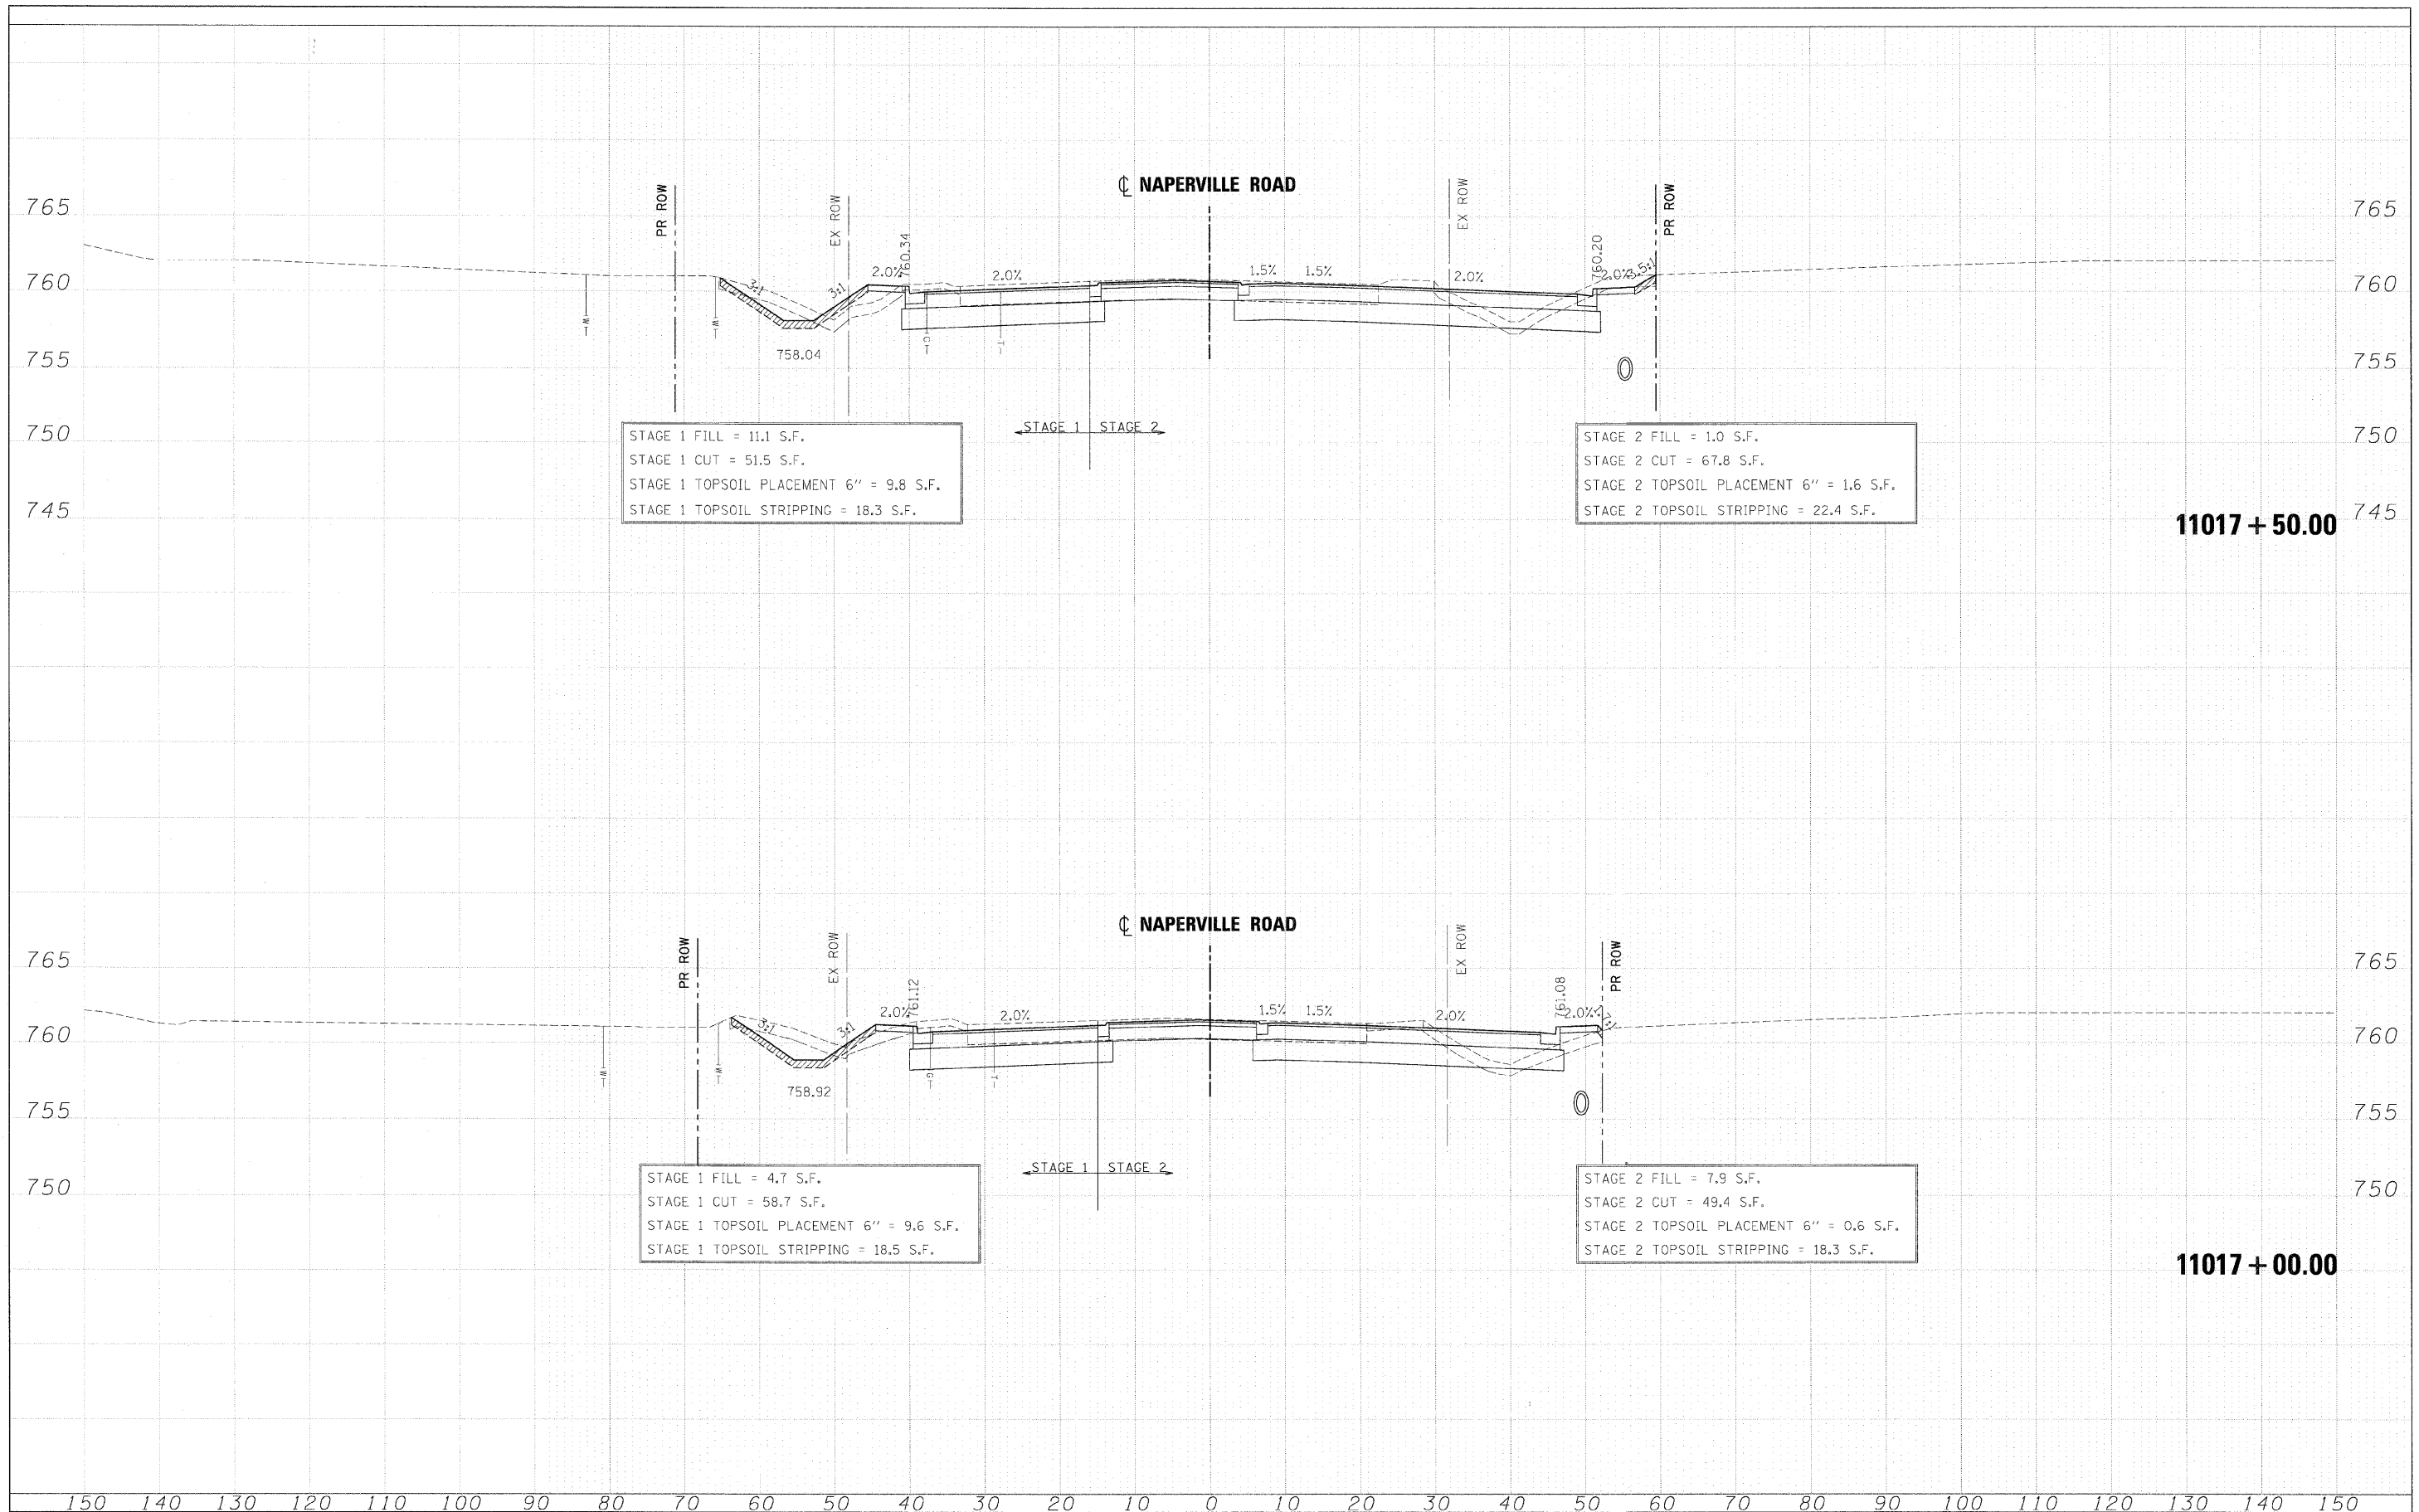

FILE NAME = ...ND162419-XS_Naper.dgn	DESIGNED - JMM	REVISED -	benesch STATE OF ILLINOIS DEPARTMENT OF TRANSPORTATION	CROSS SECTIONS - NAPERVILLE ROAD	F.A. RTE. 365	SECTION (57 & 58)WRS-2	COUNTY DUPAGE	TOTAL SHEETS 681	SHEET NO. 661	
USER NAME = tblank	DRAWN - BMH	REVISED -			SCALE:	SHEET NO. 8 OF 28 SHEETS	STA. 11017+00.00 TO STA. 11017+50.00	CONTRACT NO. 62419		
PL0 DATE = 12/7/2010	CHECKED - RMT	REVISED -			ILLINOIS FED. AID PROJECT					
	DATE - 12/6/10	REVISED -								